
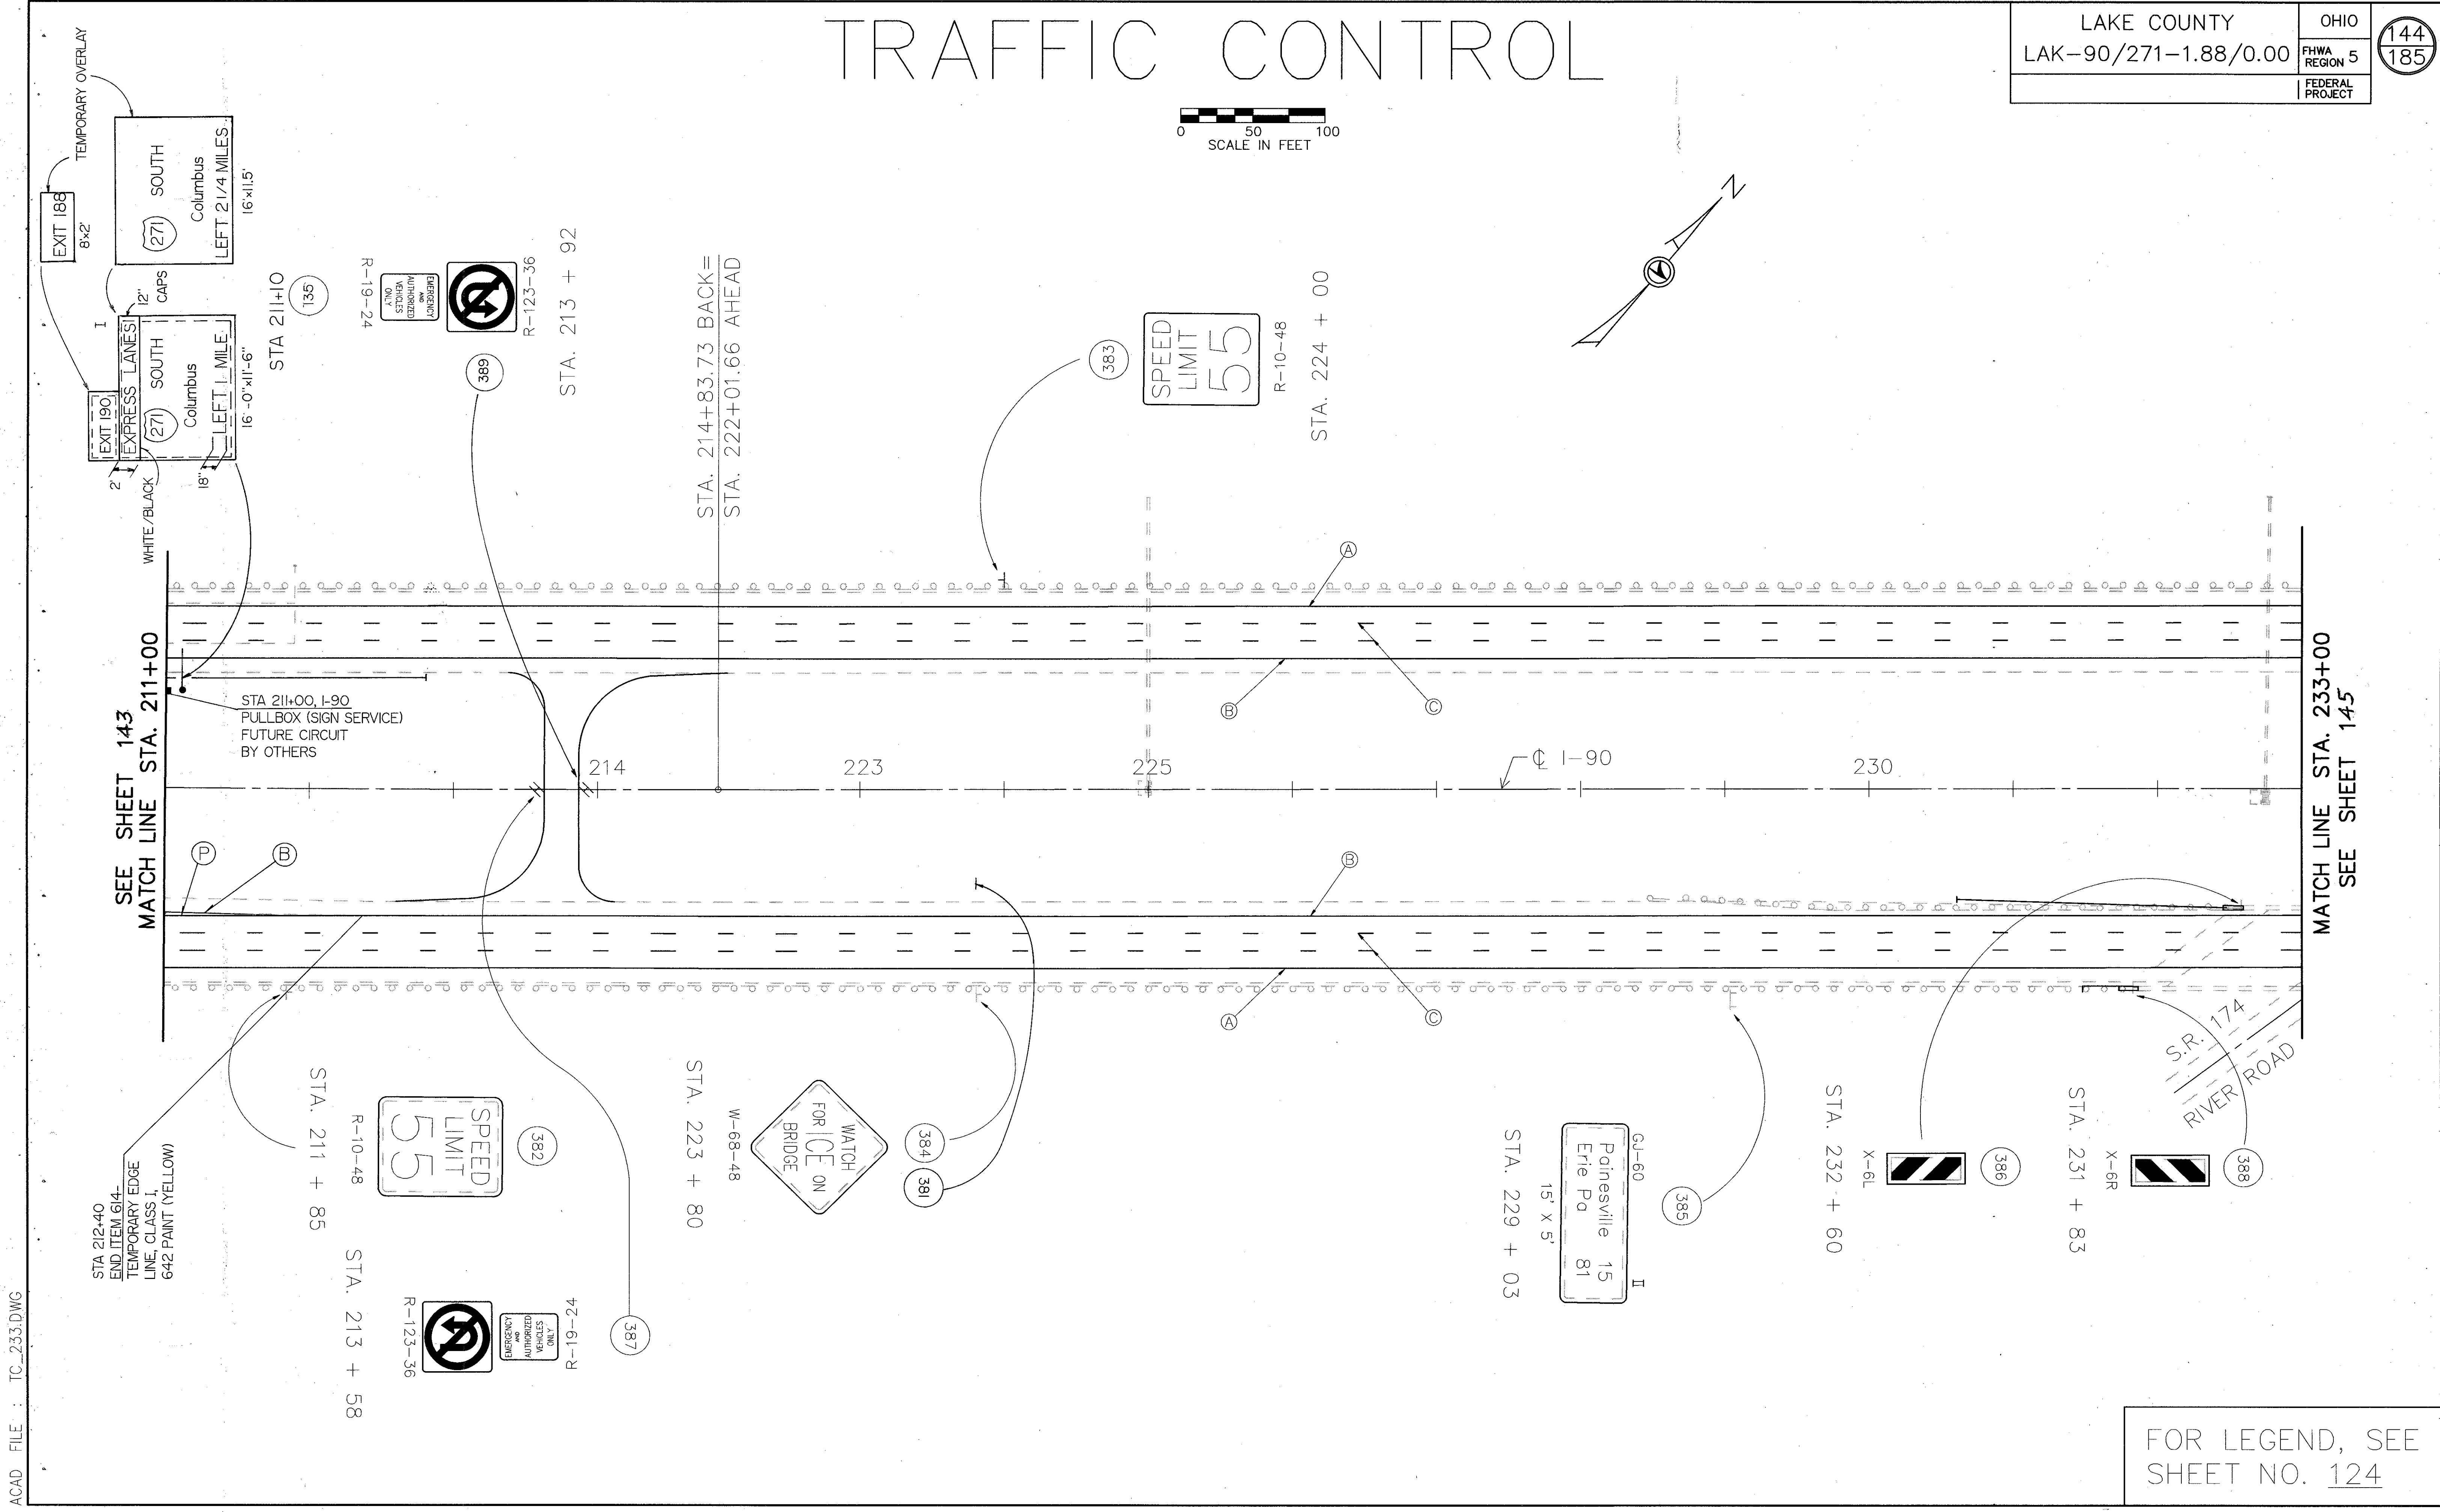
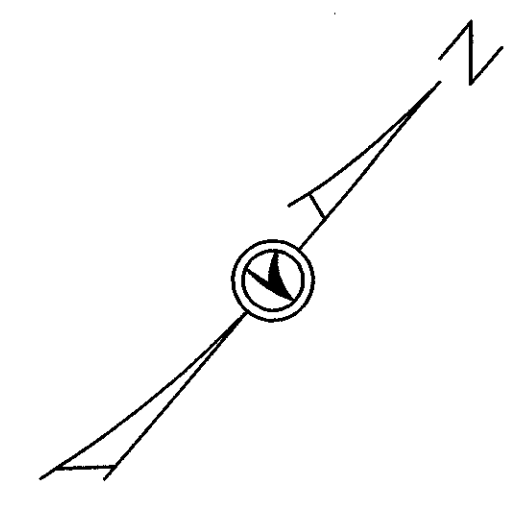


TRAFFIC CONTROL

LAKE COUNTY LAK-90/271-1.88/0.00	OHIO FHWA REGION 5	144 185
		FEDERAL PROJECT

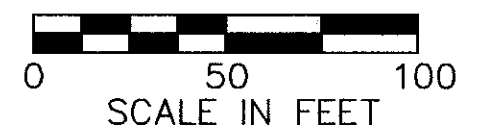

ACAD FILE : TC_233.DWG

FOR LEGEND, SEE SHEET NO. 124