
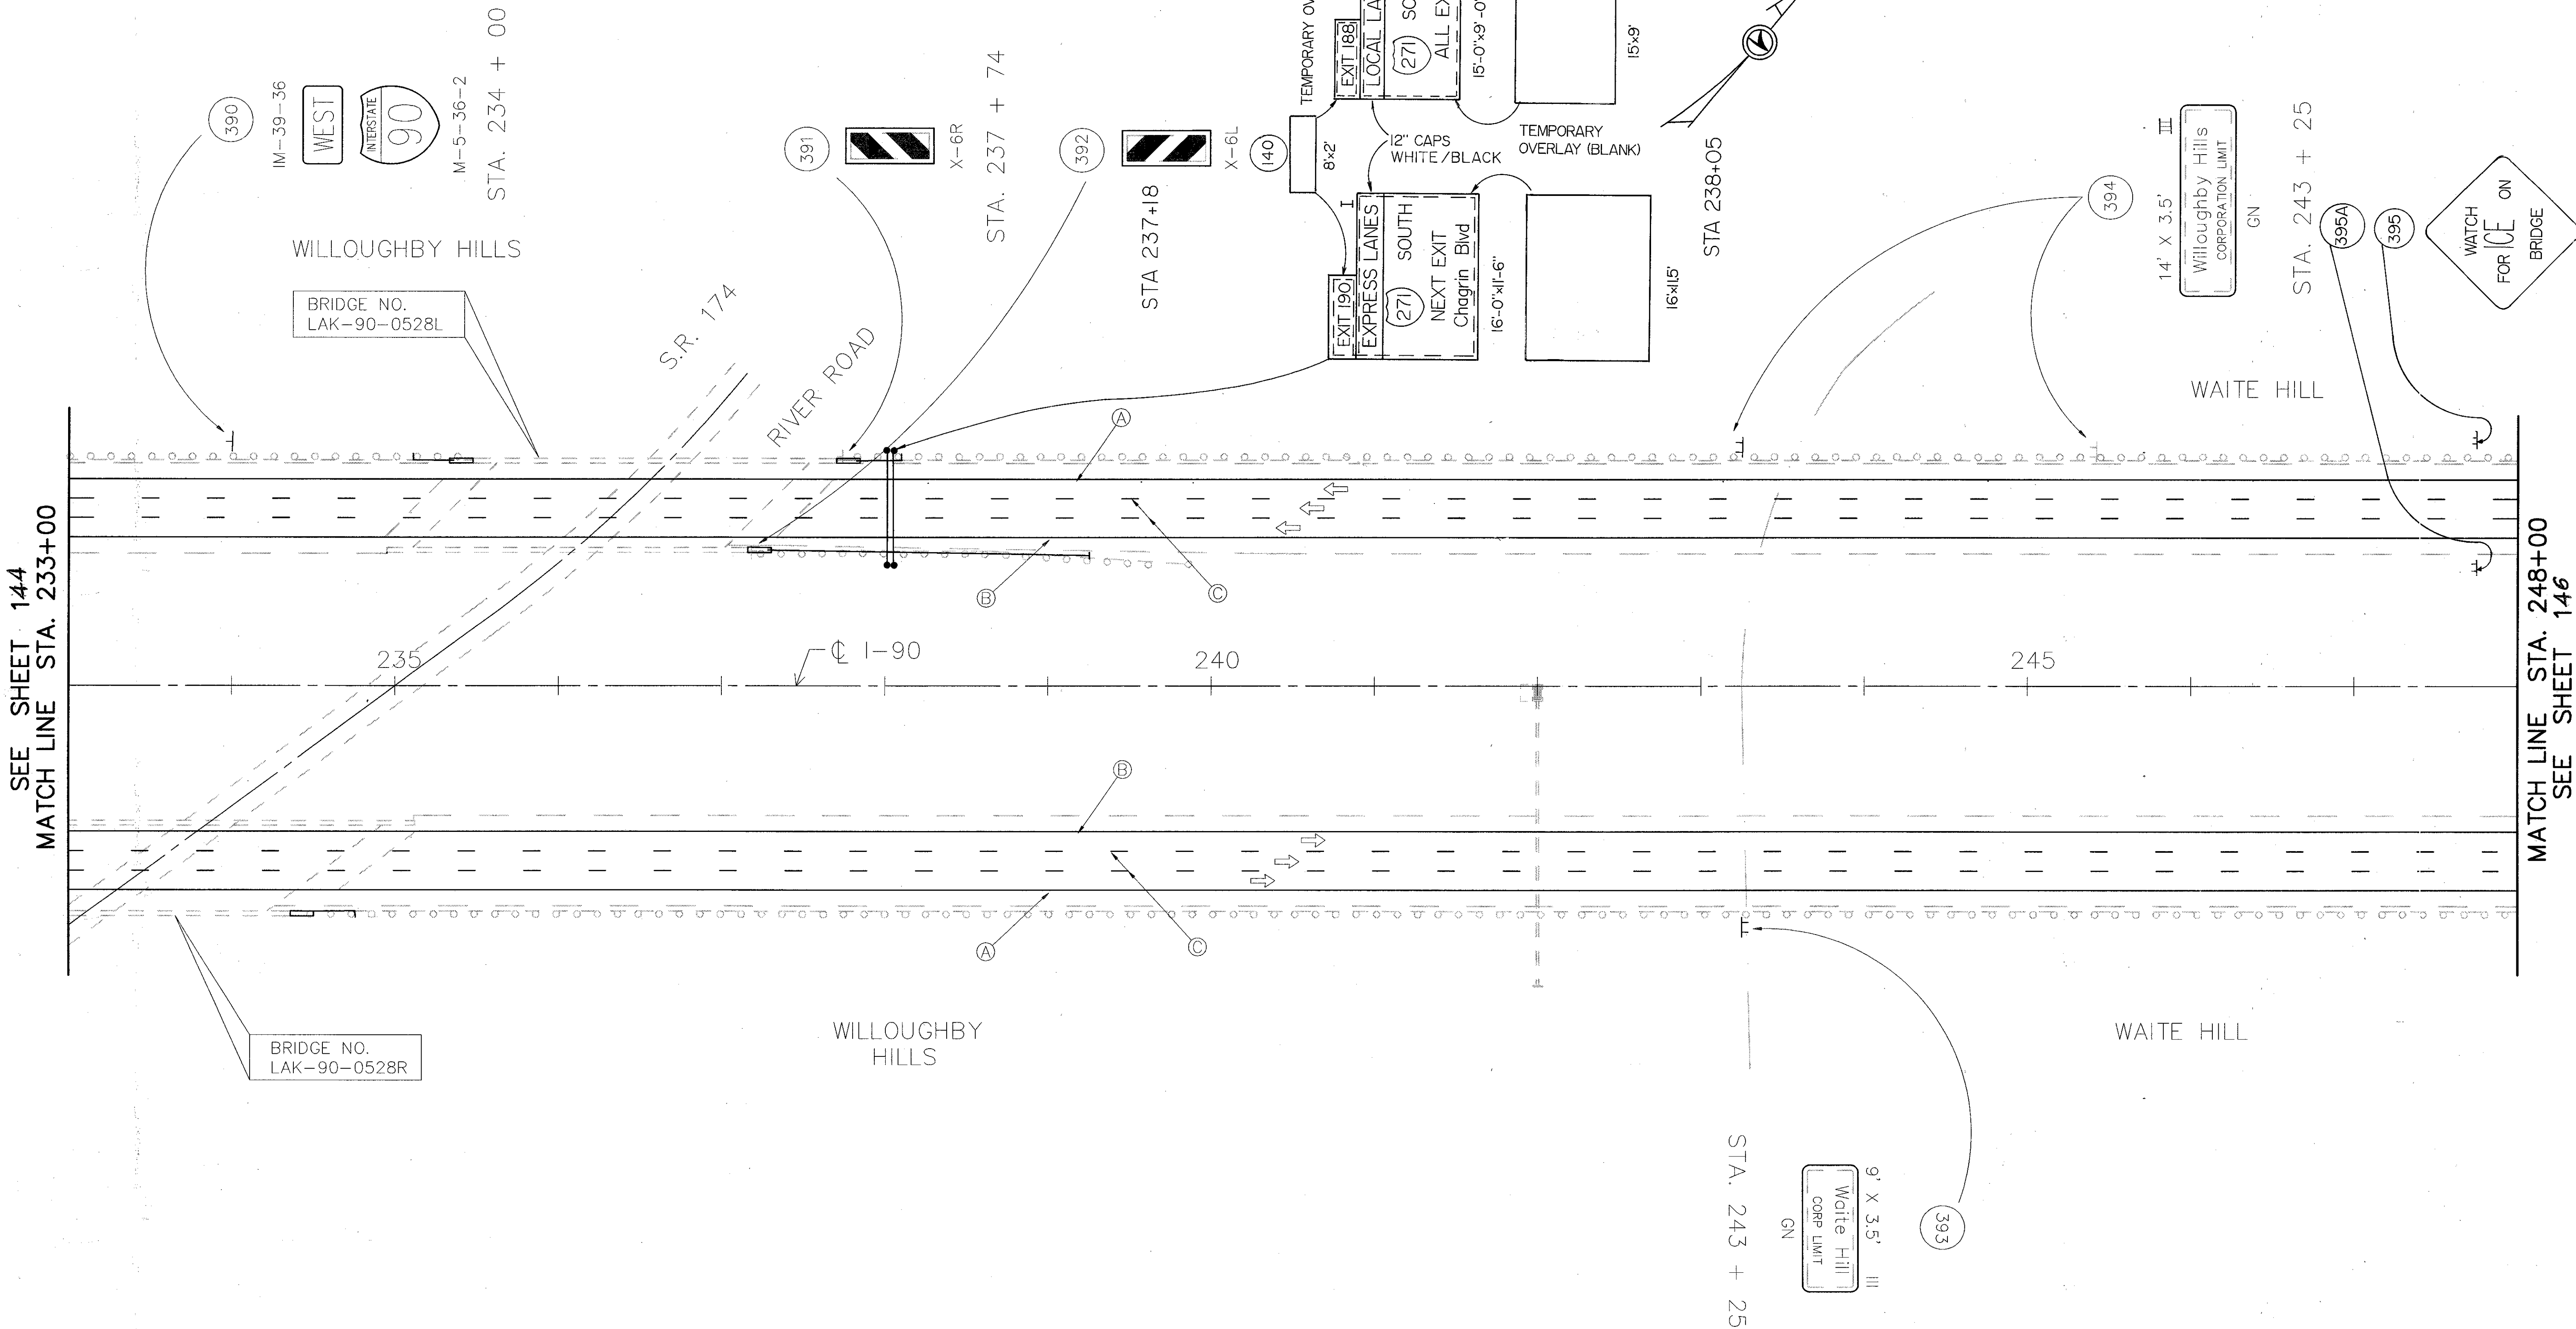
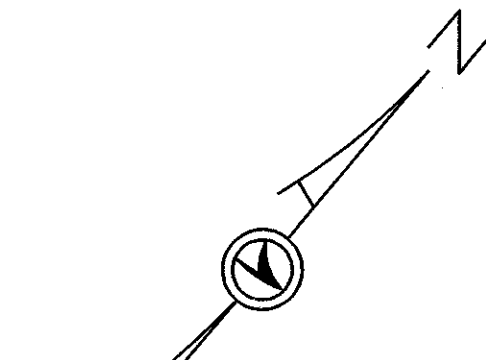


# TRAFFIC CONTROL

LAKE COUNTY	OHIO
LAK-90/271-1.88/0.00	FHWA REGION 5
	FEDERAL PROJECT

145  
185

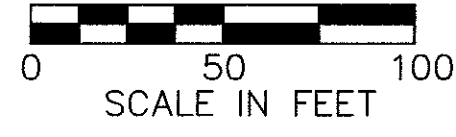

FOR LEGEND, SEE SHEET NO. 124