
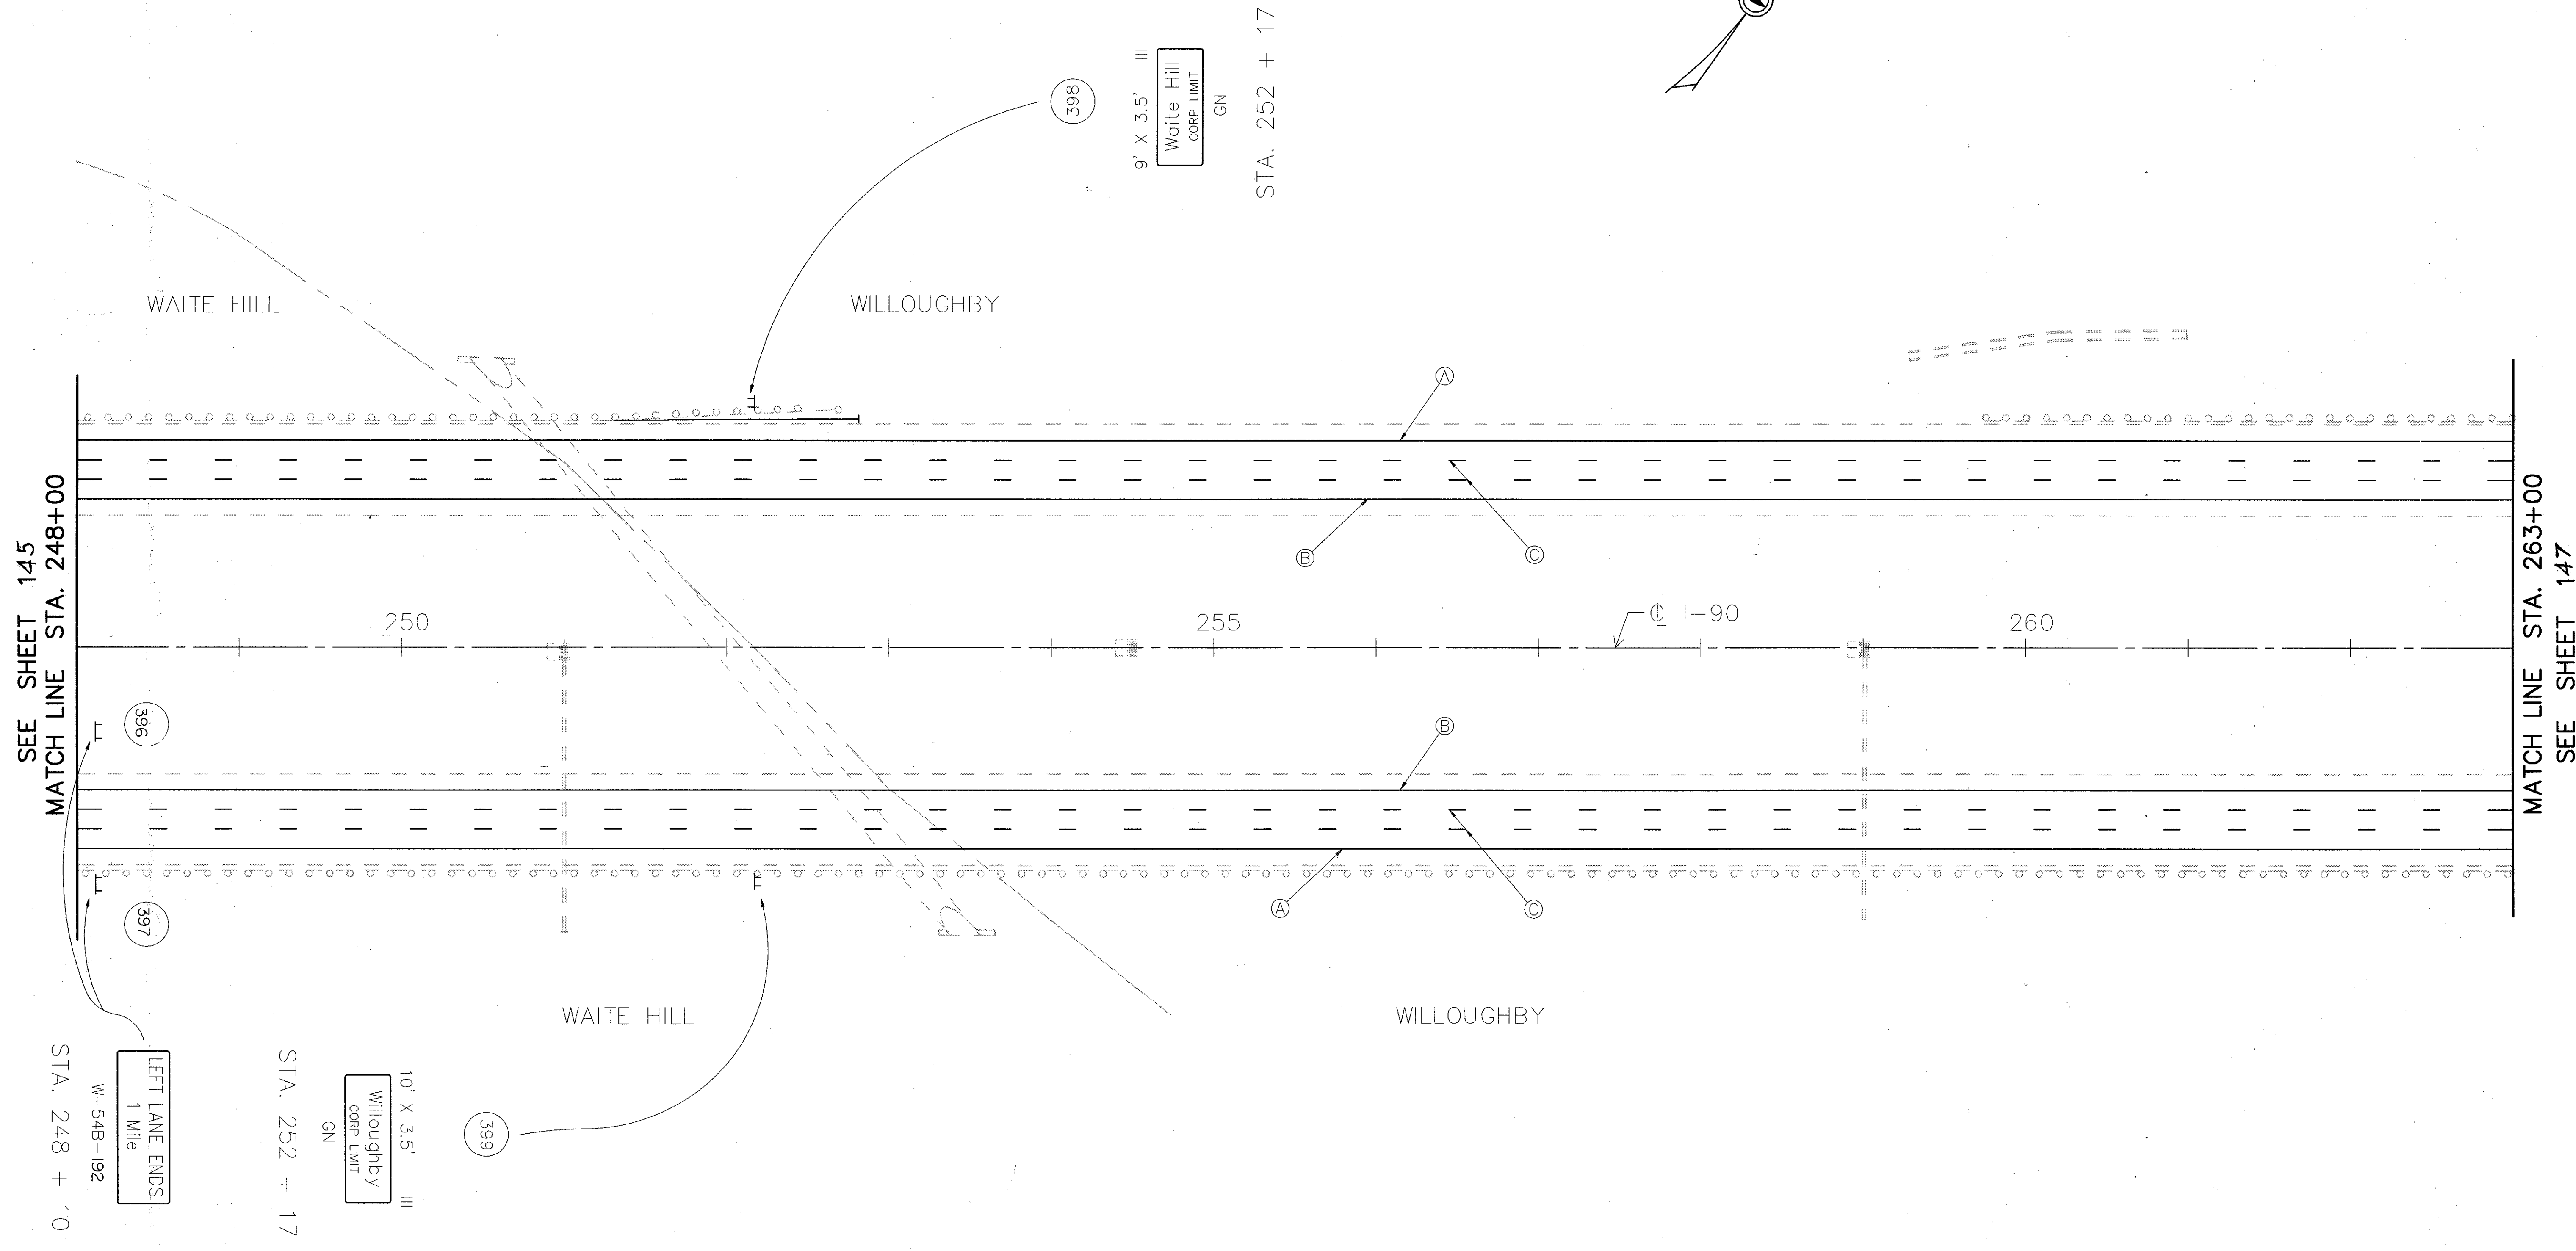
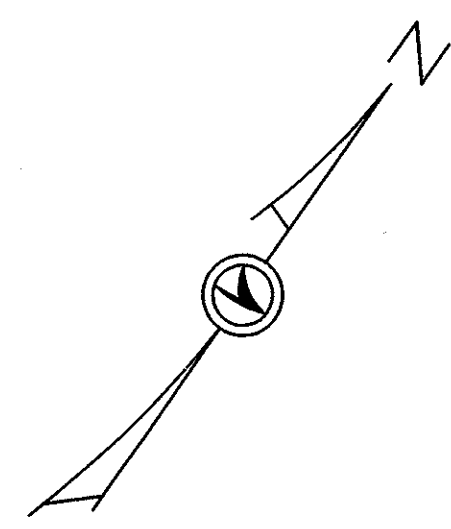


TRAFFIC CONTROL

LAKE COUNTY	OHIO
LAK-90/271-1.88/0.00	FHWA REGION 5
	FEDERAL PROJECT

146
185

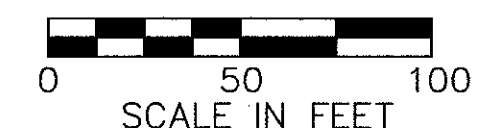

ACAD FILE : TC_263.DWG

FOR LEGEND, SEE SHEET NO. 124