
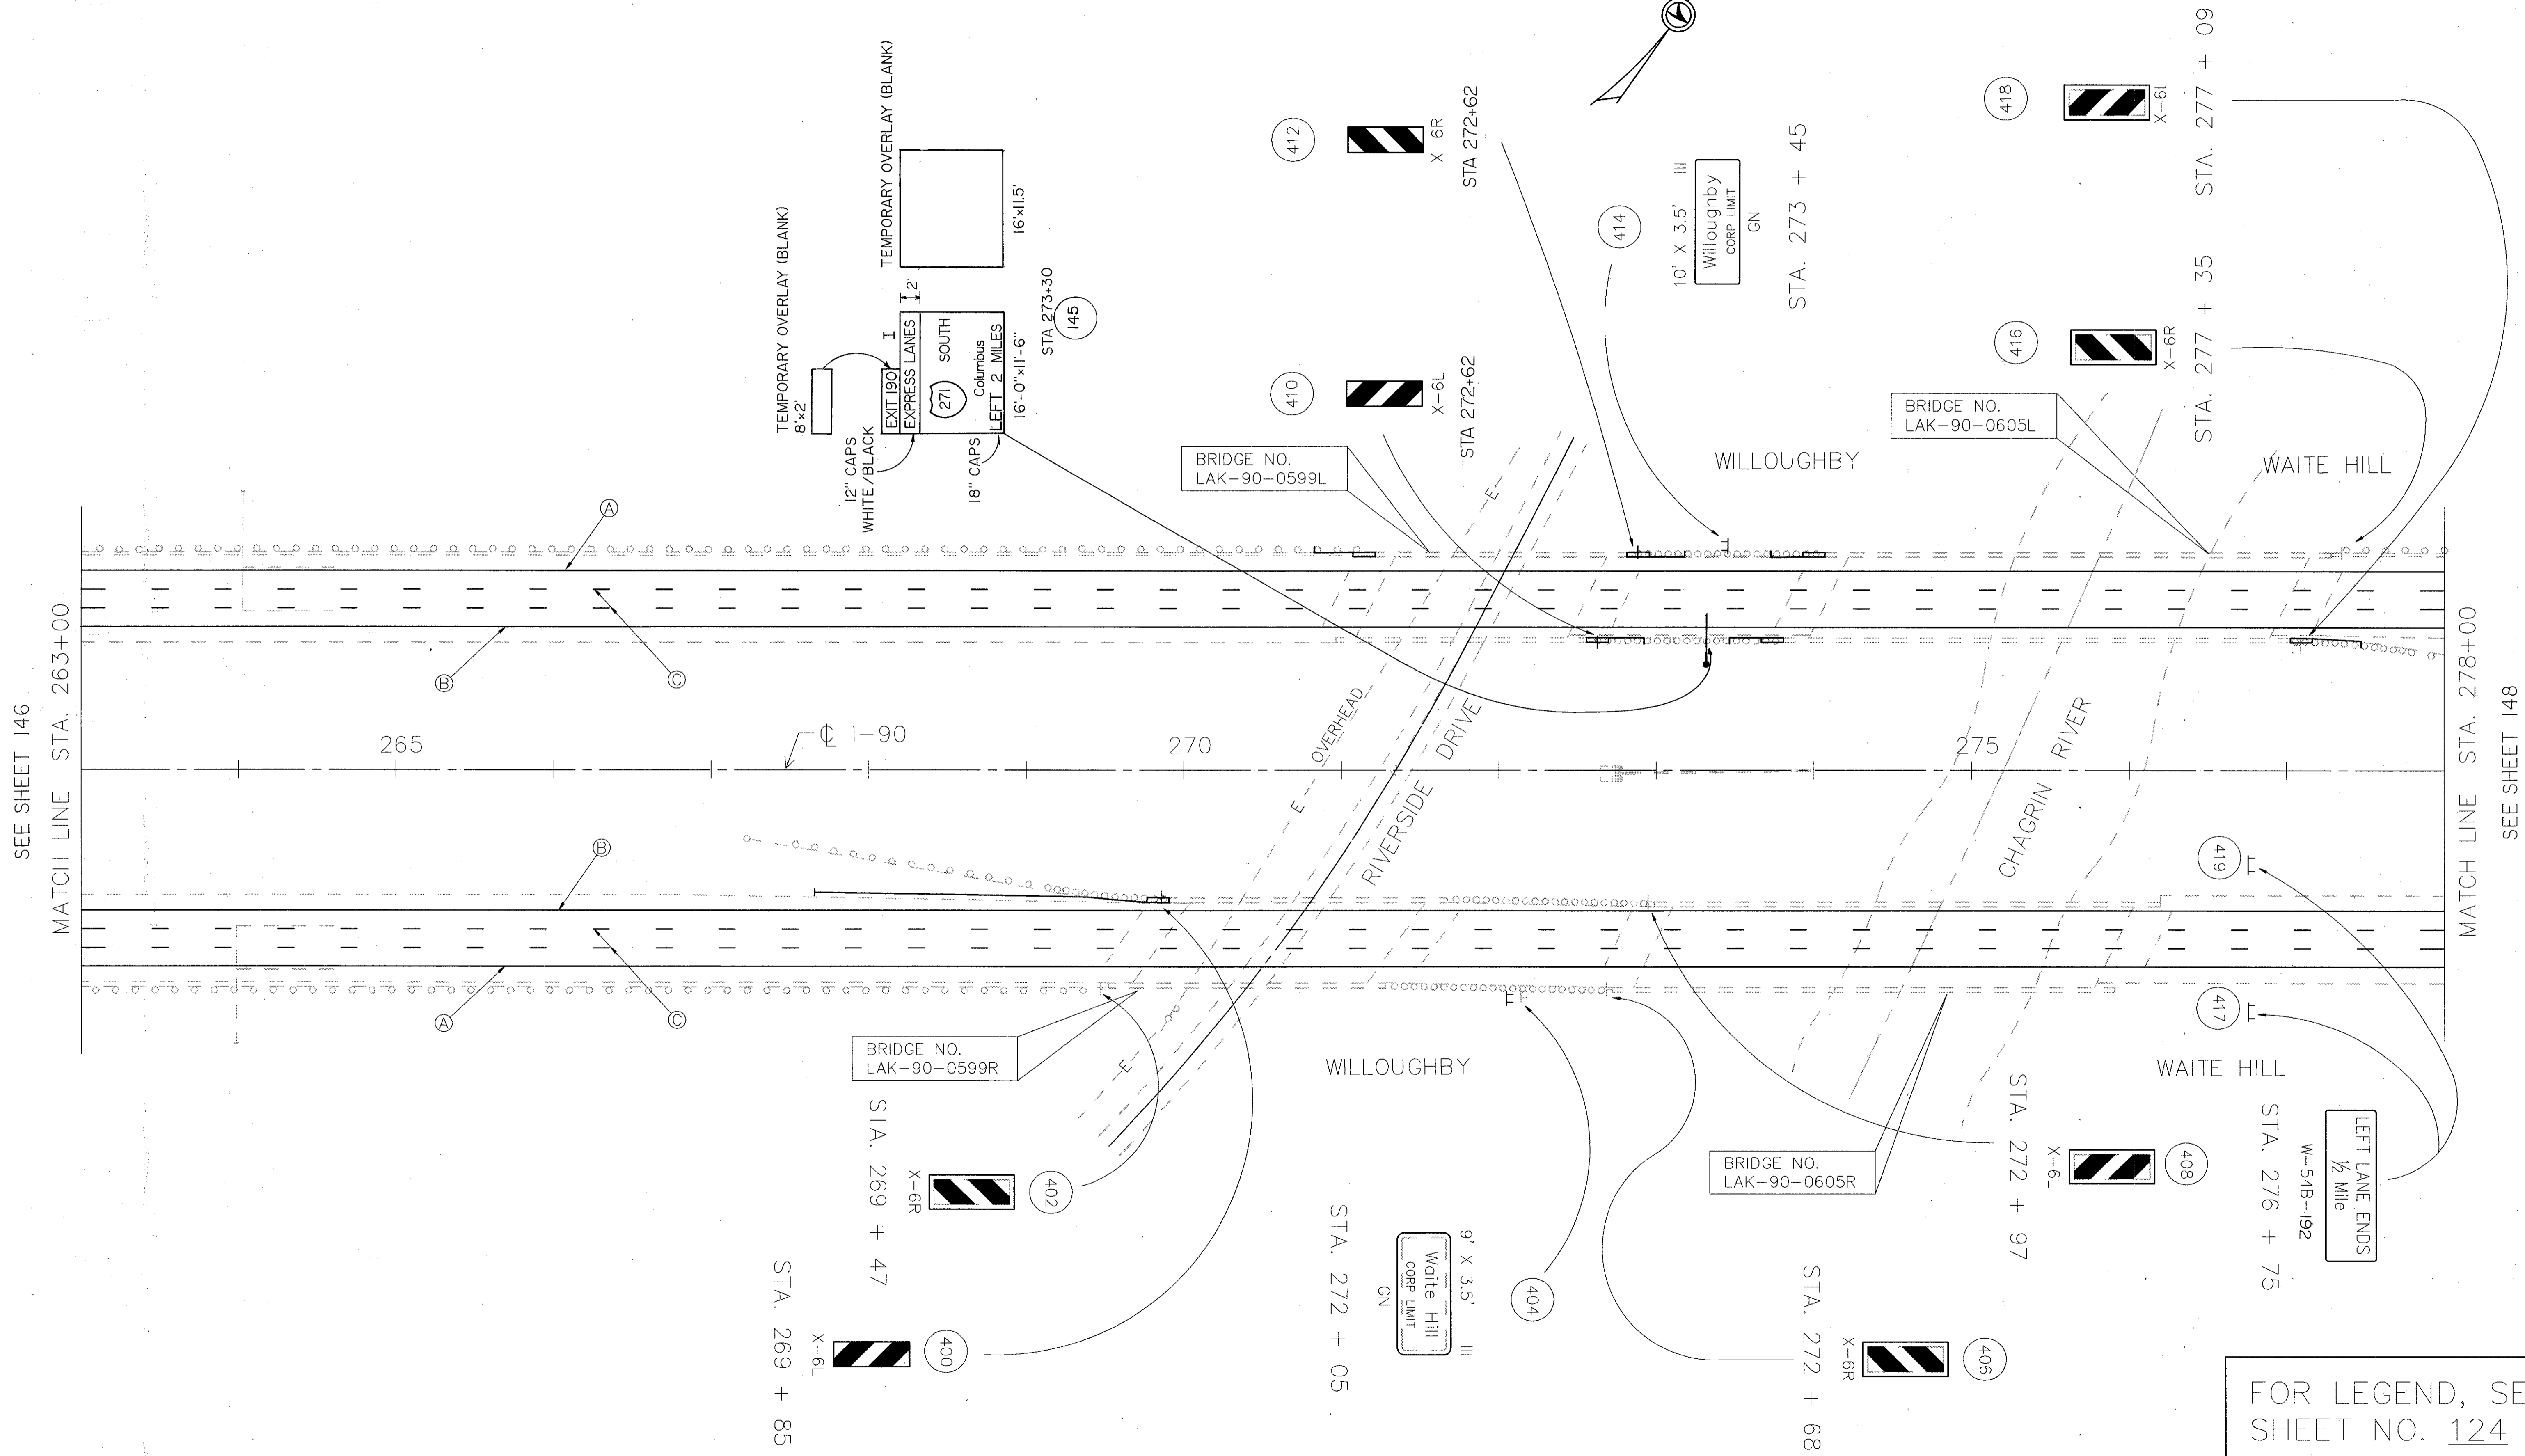
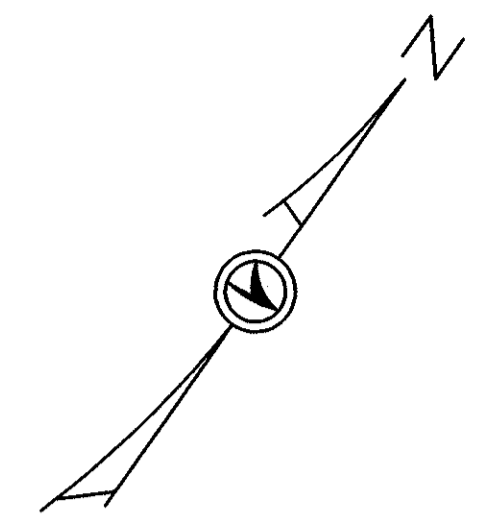


# TRAFFIC CONTROL

LAKE COUNTY	OHIO	147 185
LAK-90/271-1.88/0.00	FHWA REGION 5	
FEDERAL PROJECT		

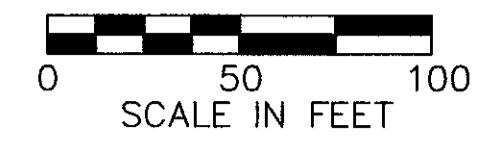

SEE SHEET 146  
MATCH LINE STA. 263+00

MATCH LINE STA. 278+00  
SEE SHEET 148

ACAD FILE : TC\_278.DWG

FOR LEGEND, SEE SHEET NO. 124