


**EASTBOUND - DEMOLITION PLAN**

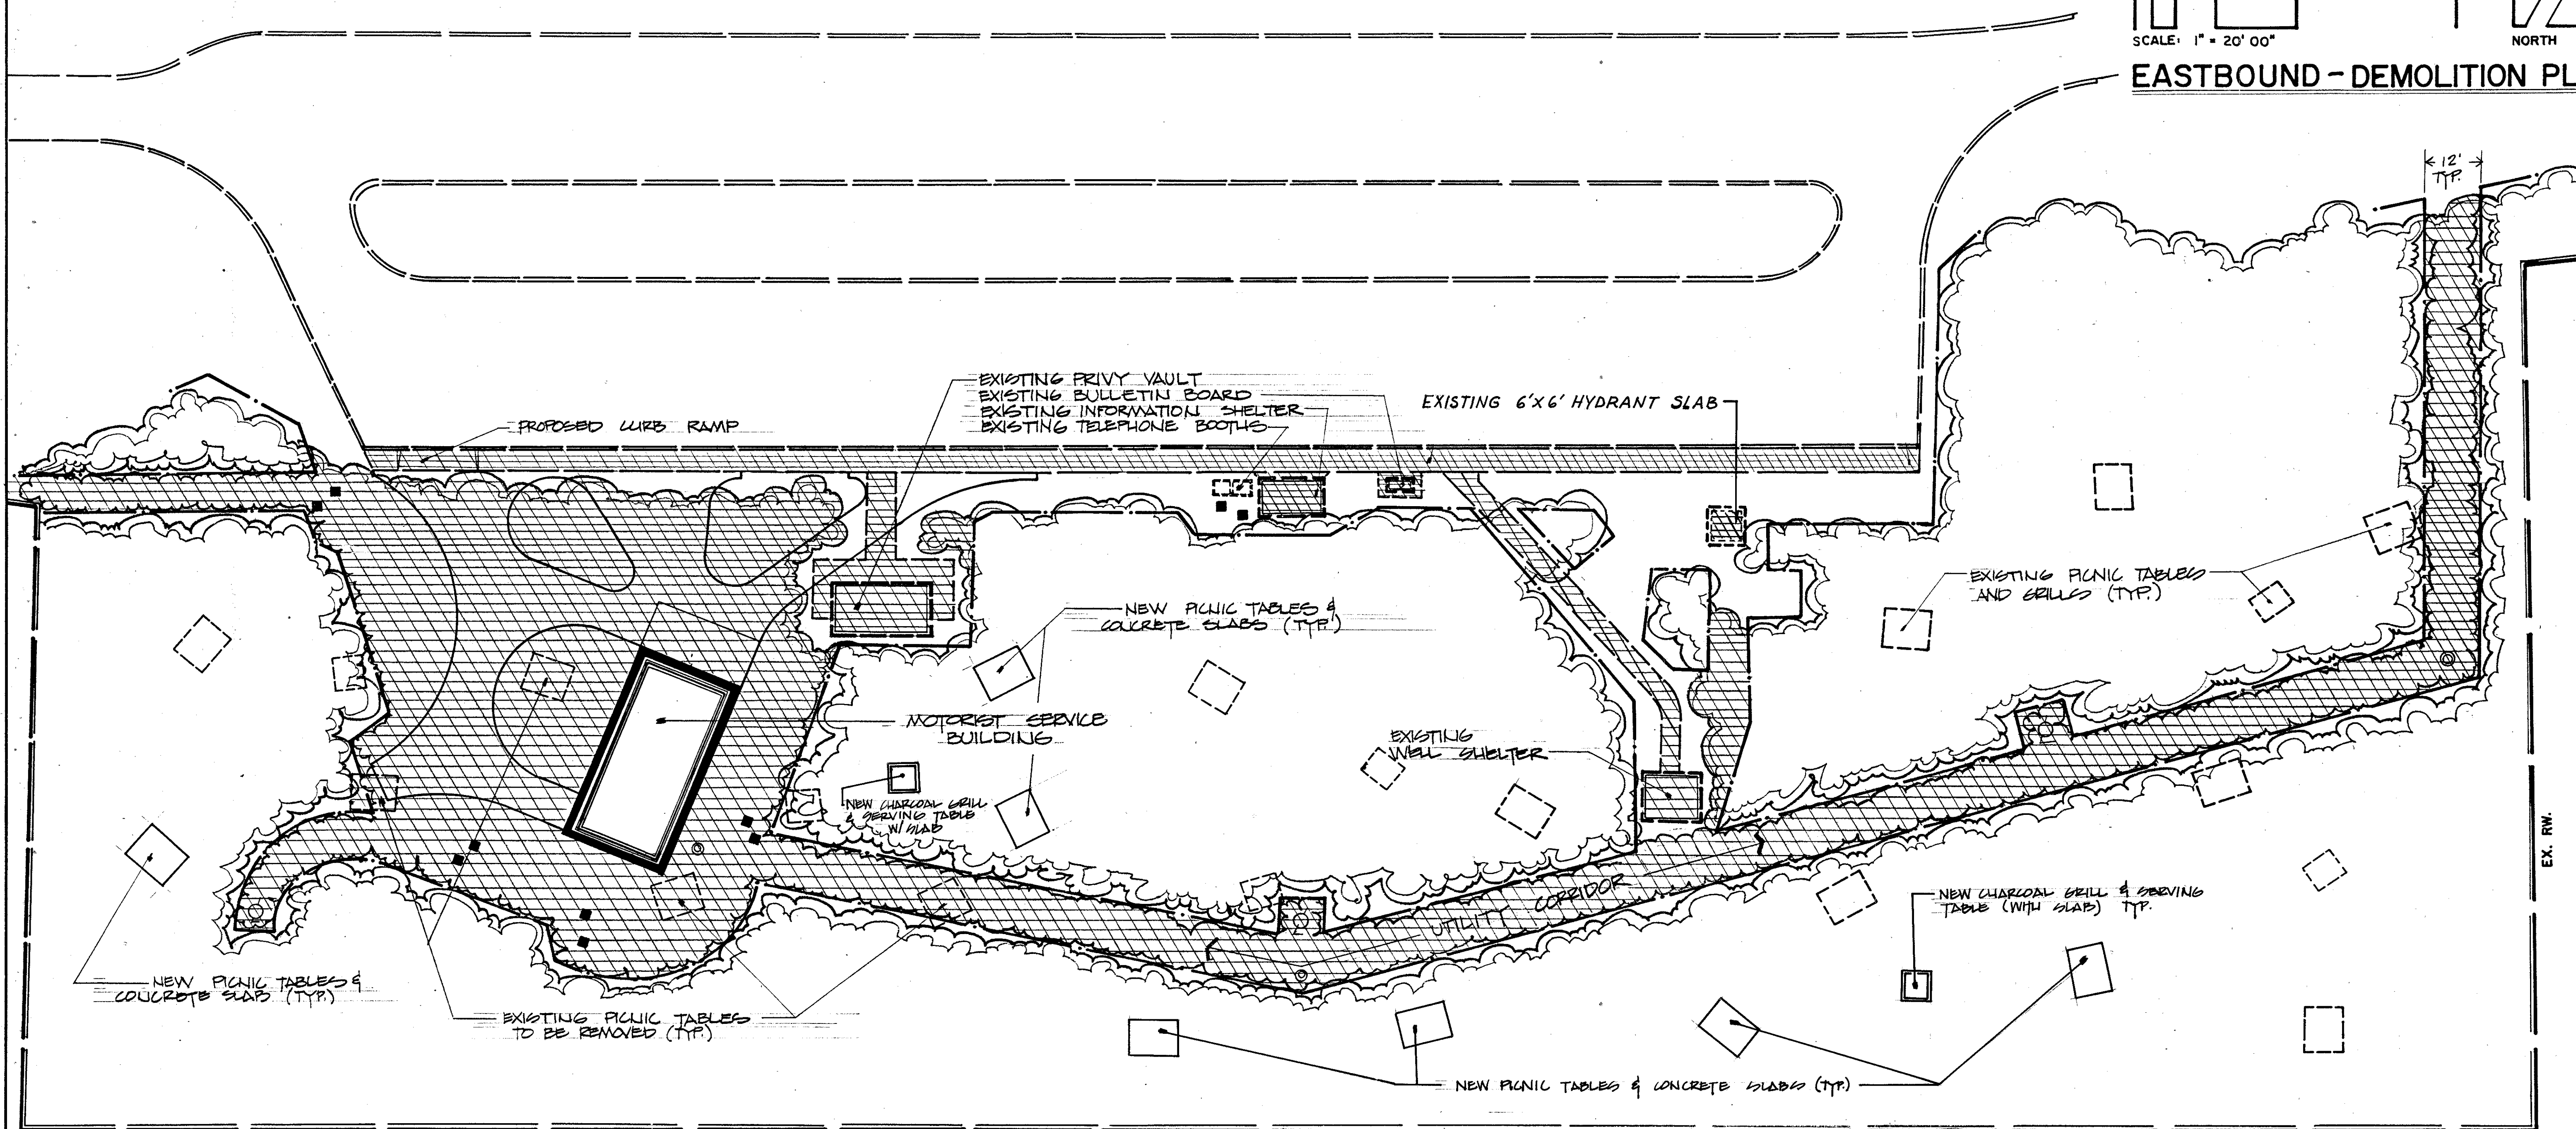

**NOTES:**  
 ALL EXISTING PICNIC TABLES TO BE REMOVED AND REPLACED BY NEW CONCRETE PICNIC TABLES (LA-13)

**ESTIMATED QUANTITIES:**

ITEM	DESCRIPTION	QUANTITY
GENERAL CONTRACT		
SPECIAL	CHARCOAL GRILL & SERVING TABLE (W/SLAB)	2 EACH
SPECIAL	CONCRETE SLAB FOR PICNIC TABLE	7 EACH
SPECIAL	PICNIC TABLE	16 EACH
SPECIAL	SNOW FENCE (TREE PROTECTION)	2,000 L.F.
201	CLEARING & GRUBBING	LUMP
202	STRUCTURES REMOVED	LUMP
202	PRIVY VAULT REMOVED, AS PER PLAN	1 EACH
202	WALK REMOVED	3,035 SQ. FT.
202	CURB REMOVED	390 L.F.

