


EASTBOUND - LAYOUT PLAN

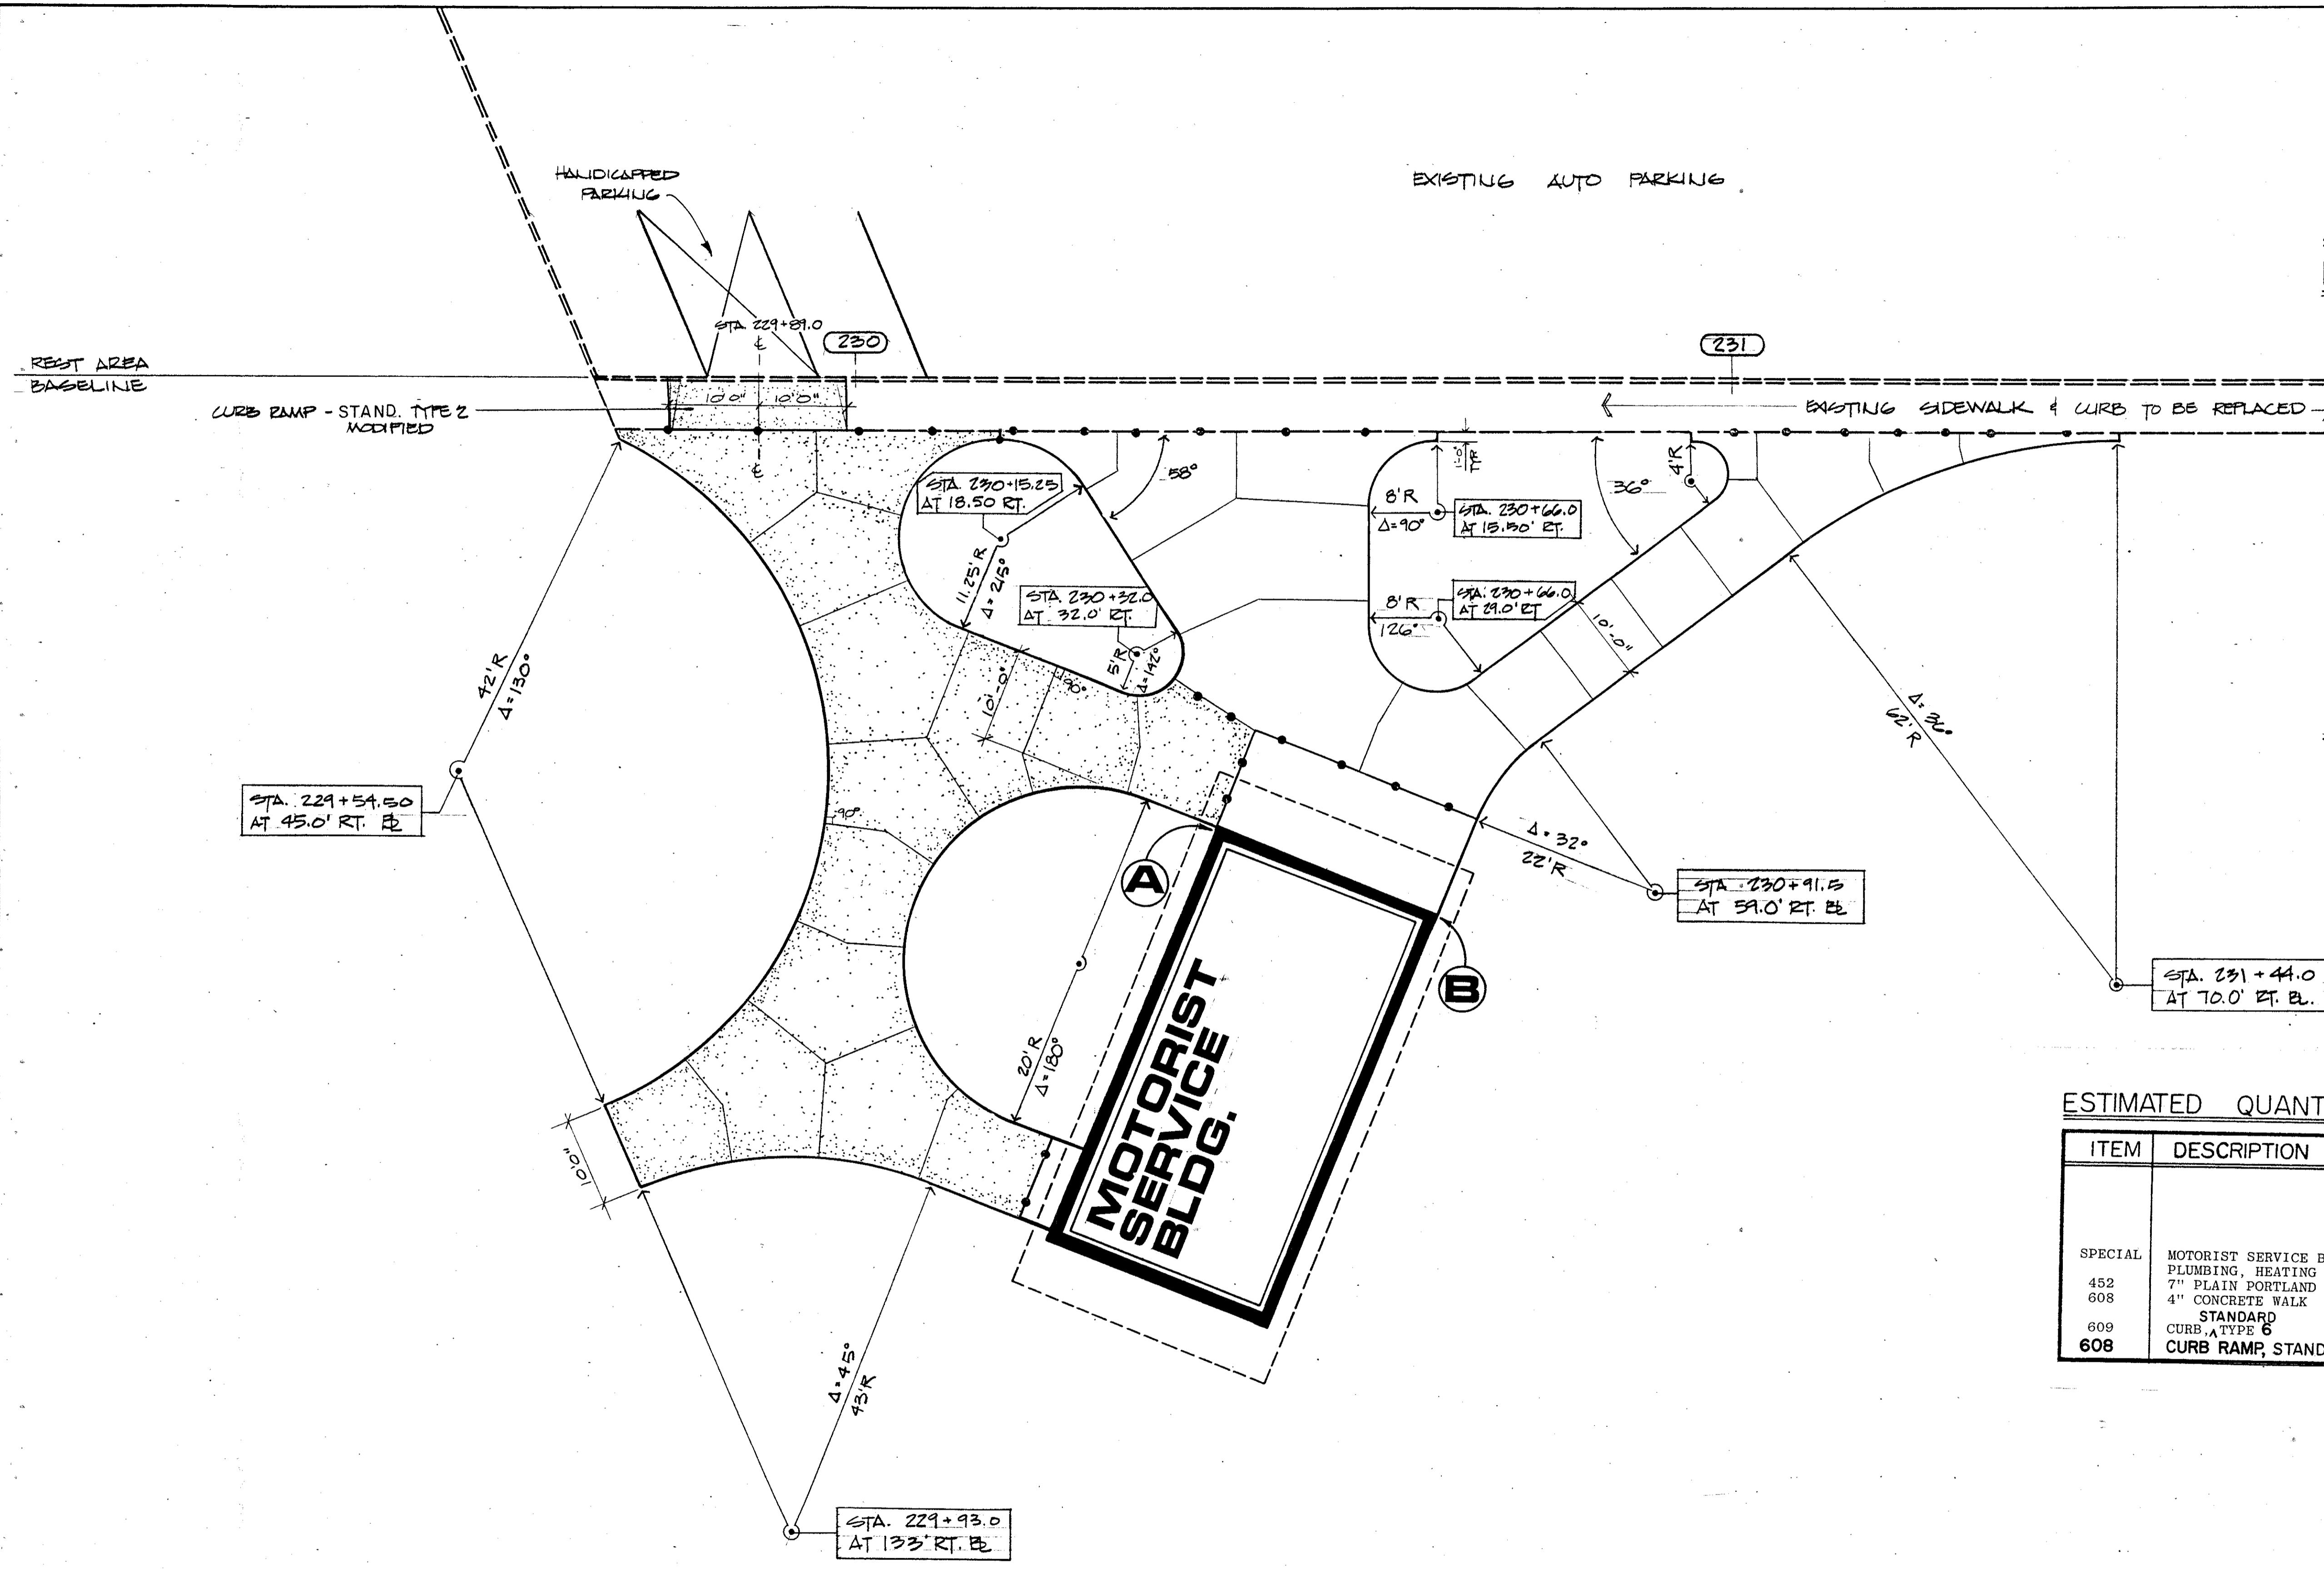

- NOTES:**
- ALL CONTROL JOINTS SHALL MEET
 - ALL PAVEMENT EDGES AT 90°
 - (A)** BLDG. CORNER = STA. 230+41.00
51.75' RIGHT E.
 - (B)** BLDG. CORNER = STA. 230+66.50
61.50' RIGHT E.

- LEGEND:**
- [Symbol] CONTRACTION JOINT
 - [Symbol] EXPANSION JOINT
 - [Symbol] 7" CONCRETE
 - [Symbol] 4" CONCRETE

ESTIMATED QUANTITIES:

ITEM	DESCRIPTION	QUANTITY
GENERAL CONTRACT		
SPECIAL	MOTORIST SERVICE BLDG. & STORAGE UNIT (EXCEPT ELECTRICAL, PLUMBING, HEATING & VENTILATING)	1 EACH
452	7" PLAIN PORTLAND CEMENT PVMT. (AS PER PLAN)	253 SQ. YD.
608	4" CONCRETE WALK	3260 SQ. FT.
609	STANDARD CURB, TYPE 6	370 L.F.
608	CURB RAMP, STAND. TYPE 2, MODIFIED AS PER PLAN	1 EACH