


SCALE: 1" = 10' 00"
WESTBOUND-LAYOUT PLAN

NOTES:

- ALL CONTROL JOINTS SHALL MEET ALL PAVEMENT EDGES AT 90°
- (A)** BLDG. CORNER = STA. 256 + 70.00 AT 49' RT. OF E.
- (B)** BLDG. CORNER = STA. 256 + 91.50 AT 69.33 LT. OF E.

LEGEND:

- CONTRACTION JOINTS
- EXPANSION JOINTS
- 7" CONCRETE
- 4" CONCRETE

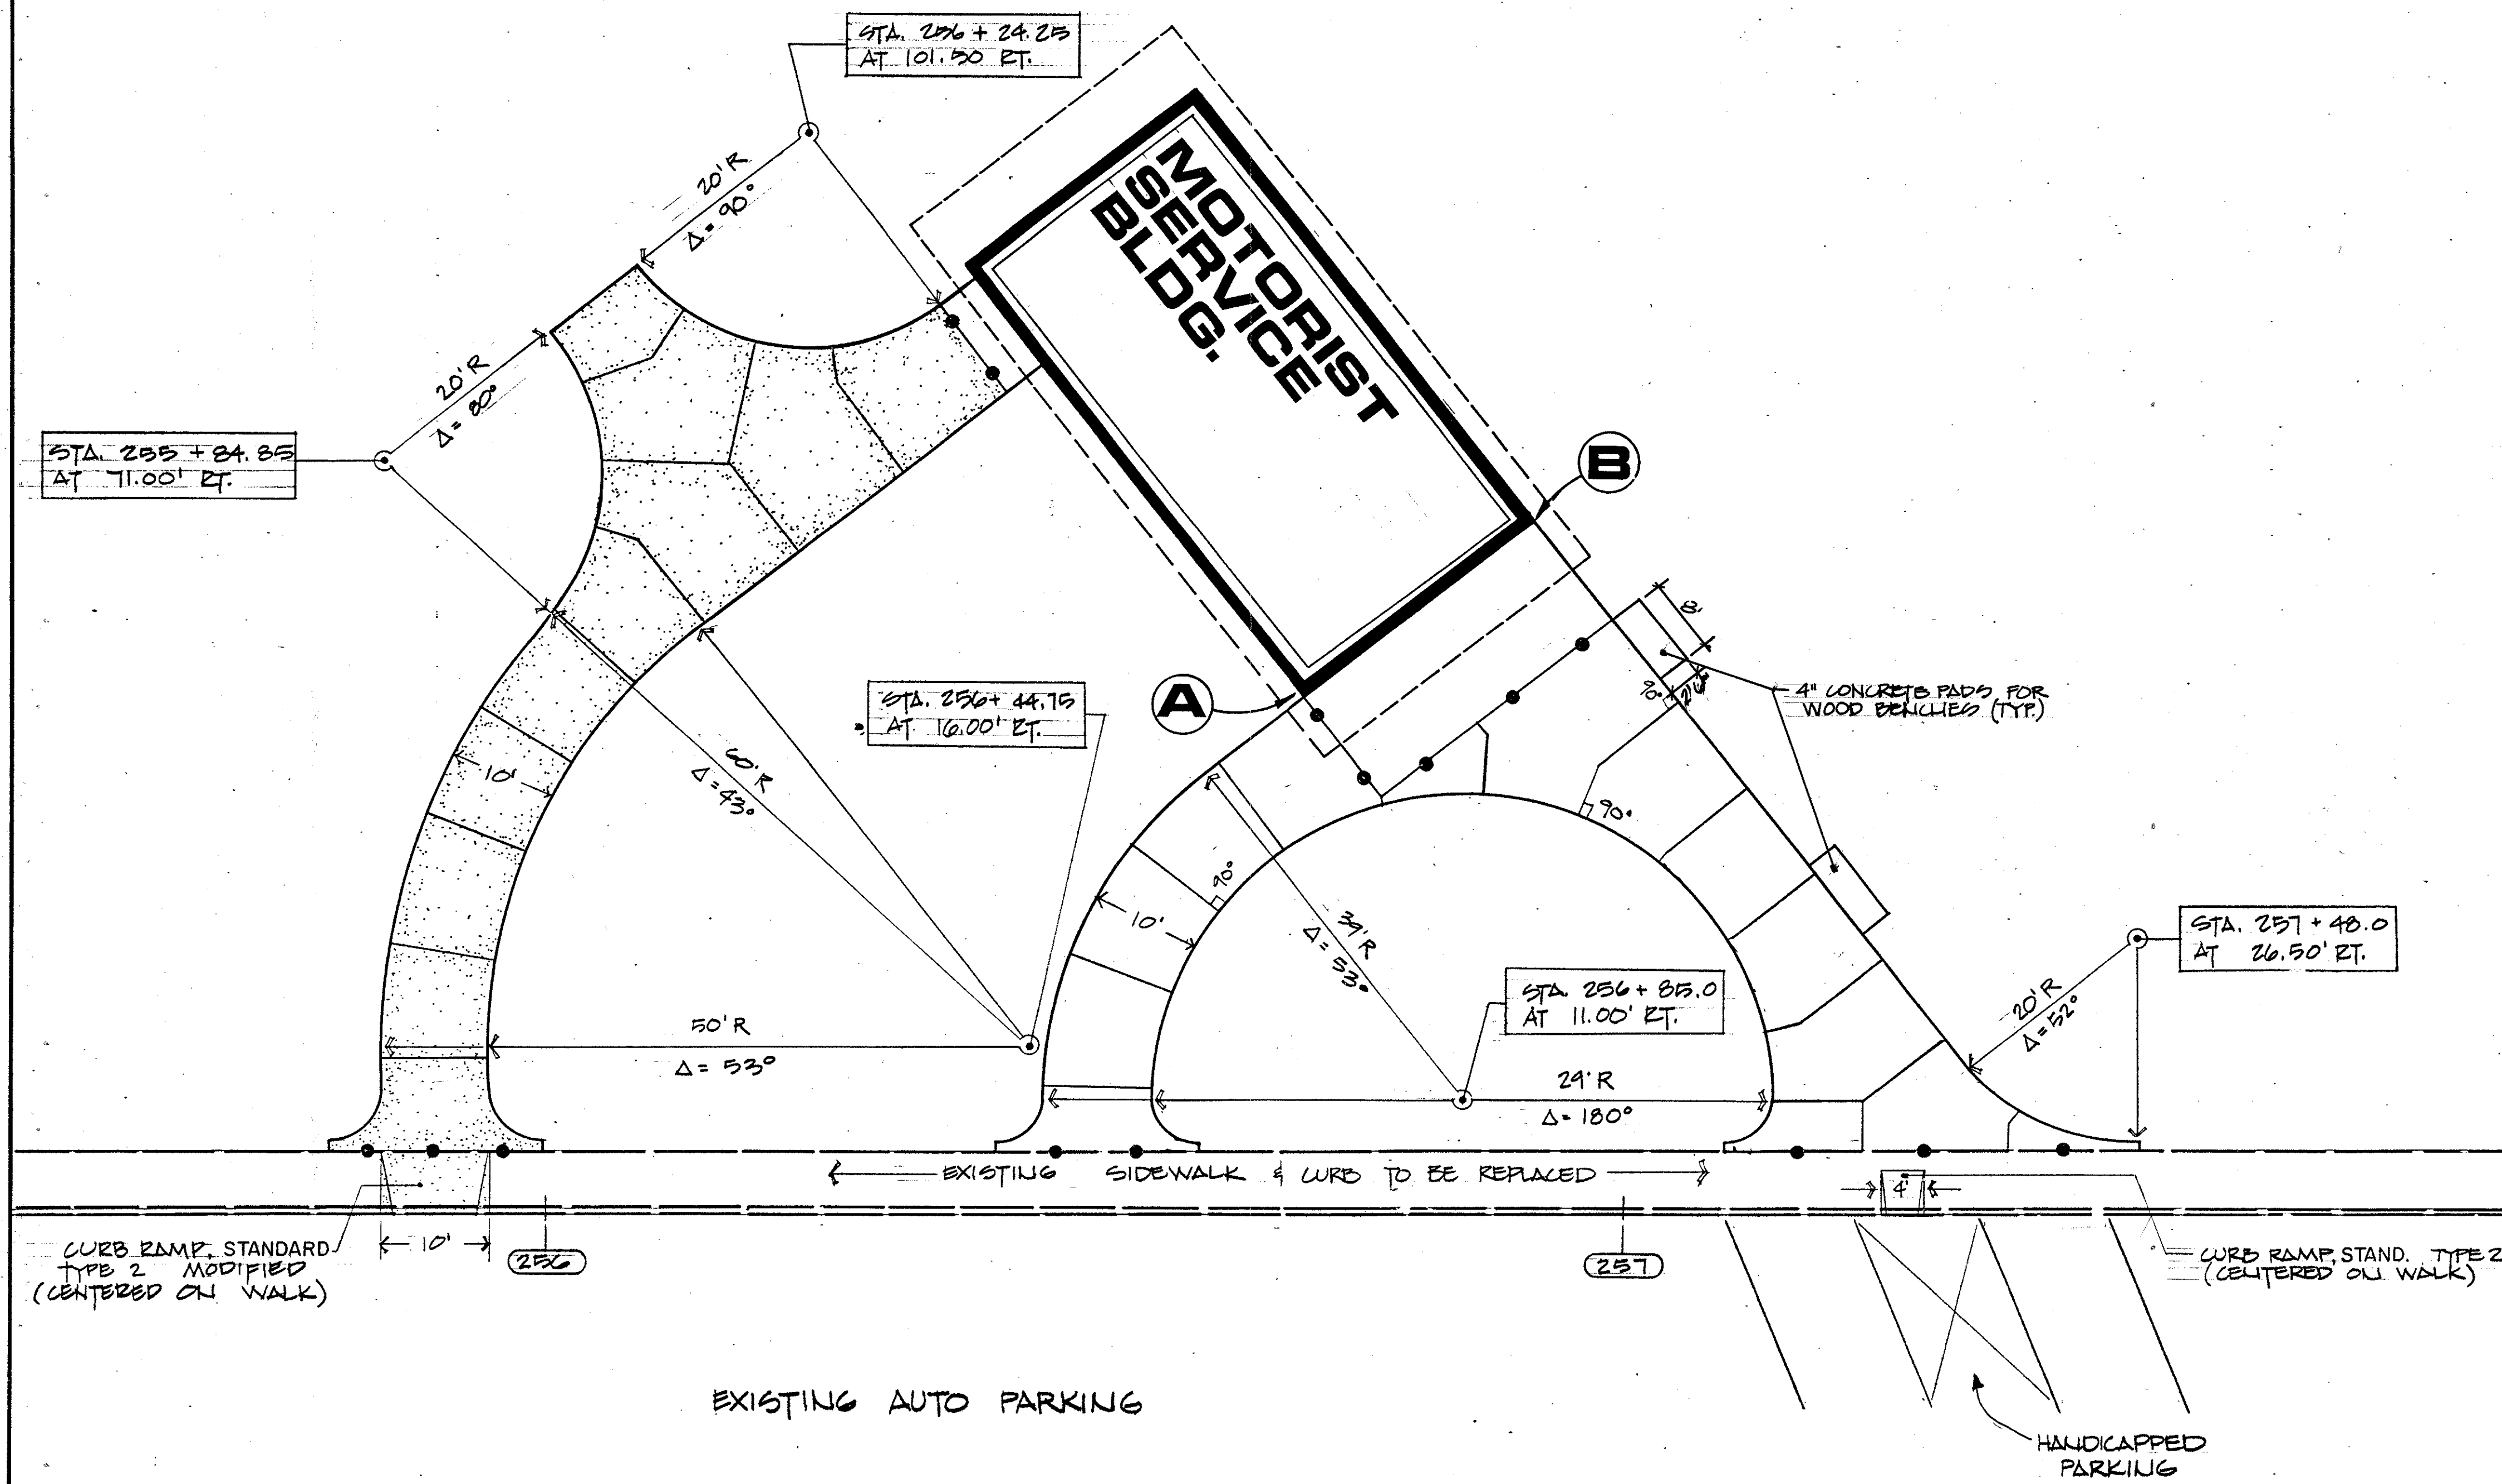

ESTIMATED QUANTITIES:

ITEM	DESCRIPTION	QUANTITY
GENERAL CONTRACT		
SPECIAL	MOTORISTS SERVICE BLDG. & STORAGE UNIT (EXCEPT ELECTRICAL, PLUMBING, HEATING & VENTILATING)	1 EACH
452	7" PLAIN PORTLAND CEMENT, CONCRETE PVMT. (AS PER PLAN)	165 SQ.YD.
608	4" CONCRETE WALK STANDARD	3,680 SQ.FT.
609	CURB TYPE 6	380 L.F.
608	CURB RAMP, STAND. TYPE 2, MODIFIED AS PER PLAN	2 EACH

TWT