
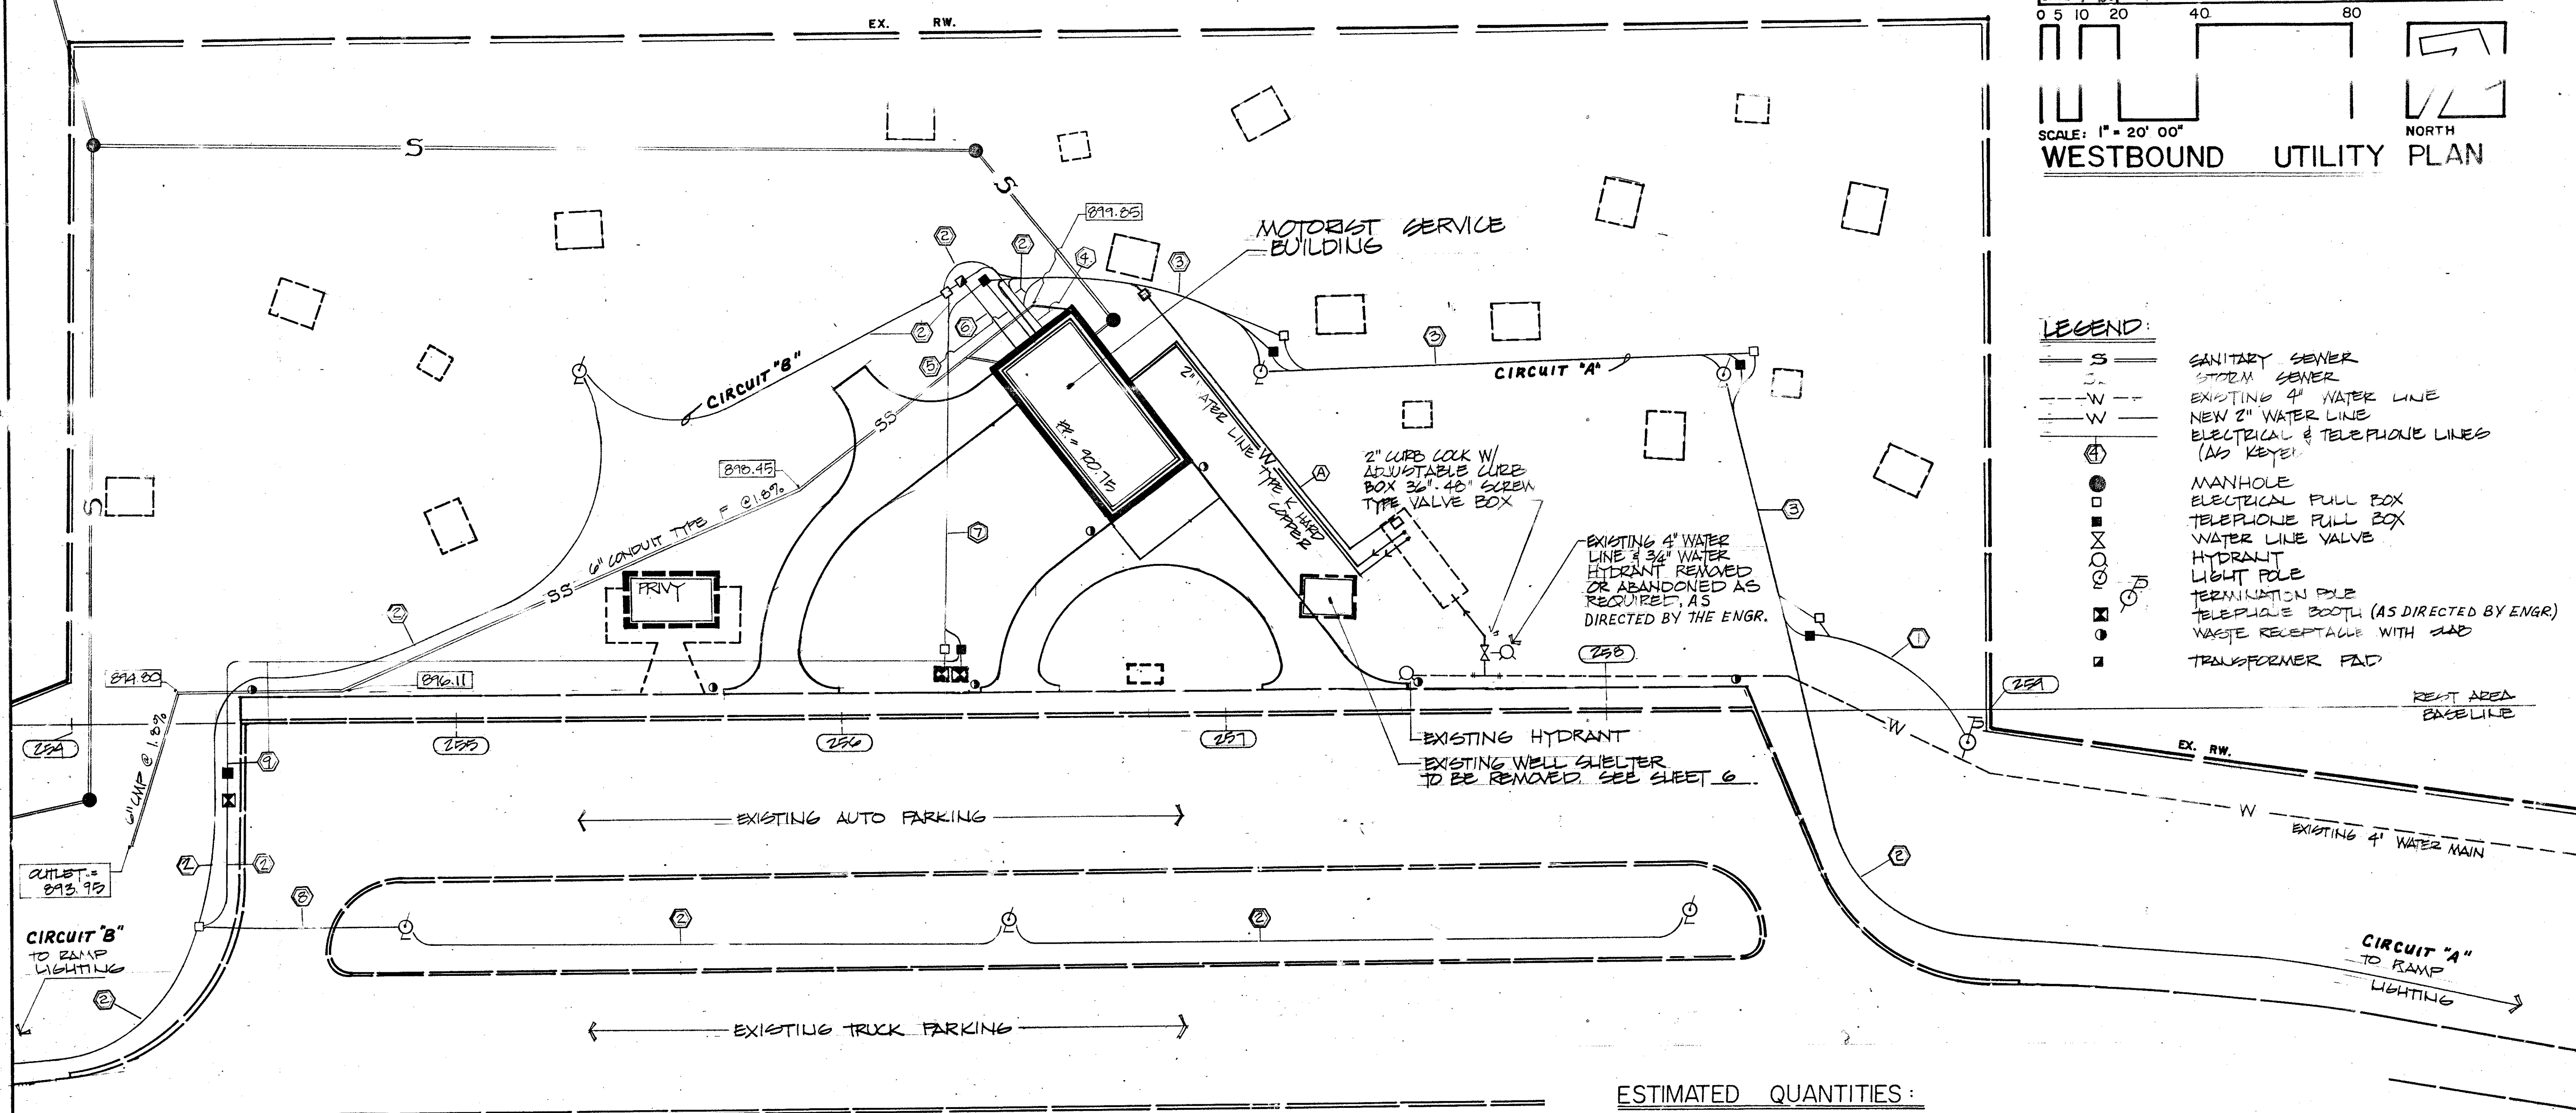


MORLEY HILLS ESTATES

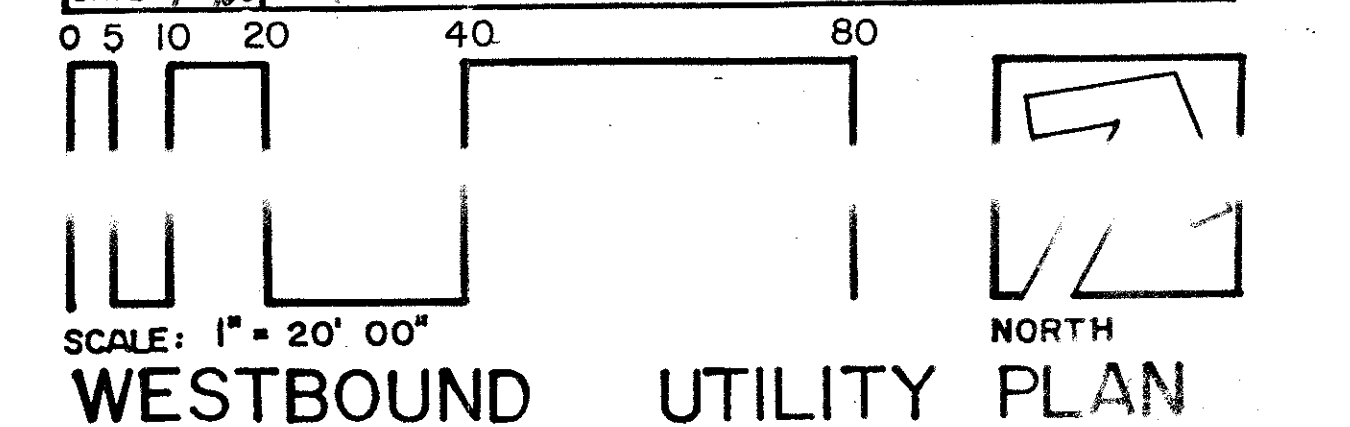

- LEGEND:**
- S — SANITARY SEWER
  - S — STORM SEWER
  - W — EXISTING 4" WATER LINE
  - W — NEW 2" WATER LINE
  - W — ELECTRICAL & TELEPHONE LINES (AS KEYS)
  - ⊕ MANHOLE
  - ⊖ ELECTRICAL FULL BOX
  - ⊖ TELEPHONE FULL BOX
  - ⊖ WATER LINE VALVE
  - ⊖ HYDRANT
  - ⊖ LIGHT POLE
  - ⊖ TERMINATION POLE
  - ⊖ TELEPHONE BOOTH (AS DIRECTED BY ENGR.)
  - ⊖ WASTE RECEPTACLE WITH SLAB
  - ⊖ TRANSFORMER PAD

- KEY:**
- ⊕ 1 - 1" CONDUIT - WATER RESERVOIR CONTROLS
  - ⊕ 1 - 4" CONDUIT - POWER SERVICE
  - ⊕ 1 - 3" CONDUIT - TELEPHONE SERVICE
  - ⊖ 1 - 1 1/2" DUCT CABLE - LIGHTING
  - ⊖ 1 - 4" CONDUIT - POWER SERVICE
  - ⊖ 1 - 3" CONDUIT - TELEPHONE SERVICE
  - ⊖ 1 - 1 1/2" DUCT CABLE - LIGHTING
  - ⊖ 2 - 1 1/2" DUCT CABLE - LIGHTING
  - ⊖ 1 - 3" CONDUIT - TELEPHONE SERVICE
  - ⊖ 1 - 4" CONDUIT - POWER SERVICE
  - ⊖ 1 - 1 1/2" CONDUIT - TELEPHONE SERVICE
  - ⊖ 1 - 1 1/2" DUCT CABLE - AREA LIGHTING
  - ⊖ 1 - 3" CONDUIT W/ 1-1 1/2" DUCT CABLE - LIGHT
  - ⊖ 1 - 1 1/2" CONDUIT - TELEPHONE SERVICE

**NOTES:**

- FOR ELECTRICAL & TELEPHONE SERVICE QUANTITIES SEE SHEET 15A
- AFTER INSTALLATION ALL CONDUITS FOR TELEPHONE & ELECTRICAL SERVICE SHALL BE CLEANED & HAVE A NO. 10 PULL WIRE LEFT IN PLACE FOR USE BY UTILITY CO.
- CUT EXISTING 4" WATER LINE & INSTALL 2" CURB COCK. FURNISH FITTINGS AS REQUIRED. USE EXISTING WATER PIPE & CUT TO PROVIDE A PIPE JOINT AT OR NEAR SUPPLY SIDE OF NEW CURB COCK. FURNISH ALL ADAPTER FITTINGS.
- FOR RAMP LIGHTING SEE SHEET 17.

**ESTIMATED QUANTITIES:**

ITEM	DESCRIPTION	QUANTITY
GENERAL CONTRACT		
603	6" CONDUIT TYPE F (ROOF DRAIN OUTLET)	315 L.F.
SPECIAL	WASTE RECEPTACLE SLEEVE	7 EACH
SPECIAL	WASTE RECEPTACLE SLAB	7 EACH
SPECIAL	WATER RESERVOIR ASSEMBLY (EXCEPT ELECT. & PLUMBING)	1 EACH
ELECTRICAL CONTRACT		
SPEC.	MOTORIST SERVICE BLDG. & STORAGE UNIT (ELECTRICAL WORK ONLY)	1 EACH
SPECIAL	WATER RESERVOIR ASSEMBLY (ELECT. ONLY)	1 EACH
HEATING & VENTILATING CONTRACT		
SPEC.	MOTORIST SERVICE BLDG. & STORAGE UNIT (HEATING & VENTILATING WORK ONLY)	1 EACH
PLUMBING CONTRACT		
SPEC.	MOTORIST SERVICE BLDG. & STORAGE UNIT (PLUMBING WORK ONLY)	1 EACH
SPEC.	COLD WATER SERVICE FOR MOTORIST SERVICE BLDG. & STORAGE UNIT	1 EACH