


LAKE COUNTY
LAK-1-12.89
PART - II
60

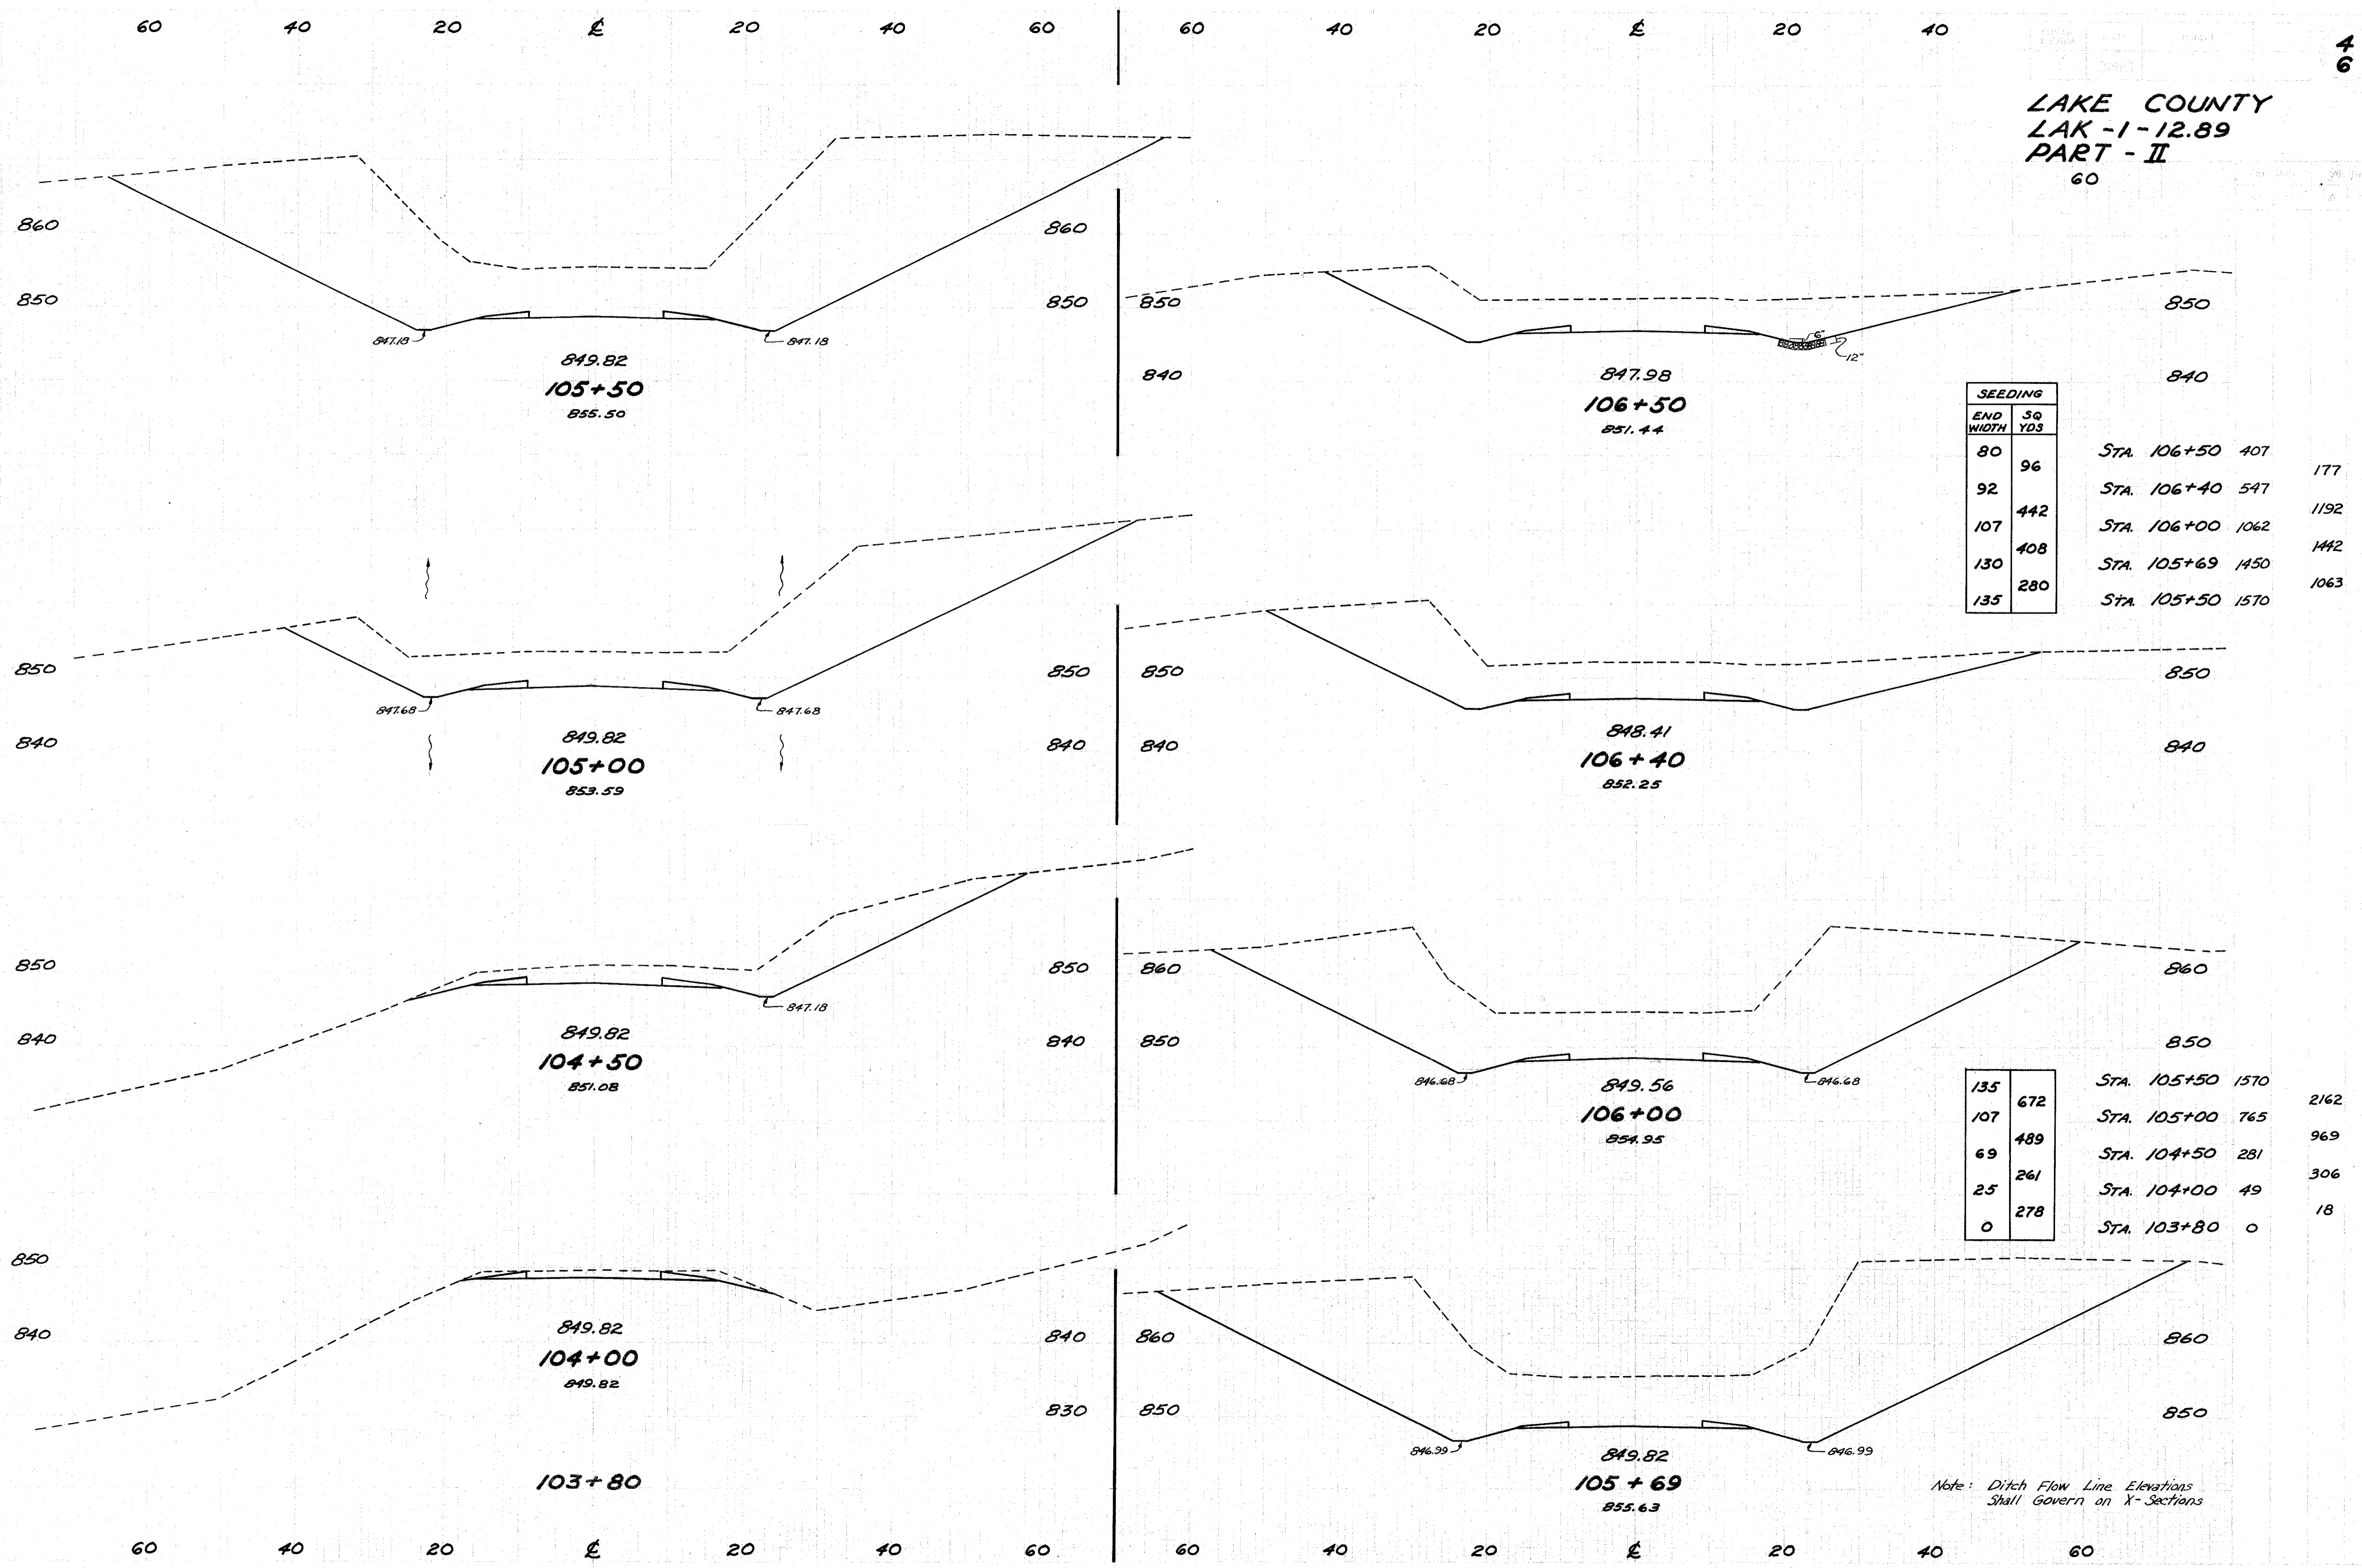

SEEDING	
END WIDTH	SQ YDS
80	96
92	442
107	408
130	280
135	280

STA. 106+50	407	177
STA. 106+40	547	1192
STA. 106+00	1062	1442
STA. 105+69	1450	1063
STA. 105+50	1570	

135	672	STA. 105+50	1570	2162
107	489	STA. 105+00	765	969
69	261	STA. 104+50	281	306
25	278	STA. 104+00	49	18
0		STA. 103+80	0	

Note: Ditch Flow Line Elevations Shall Govern on X-Sections