


LAKE COUNTY
ASHTABULA COUNTY
LAK-1-12.89
ATB-1-0.00

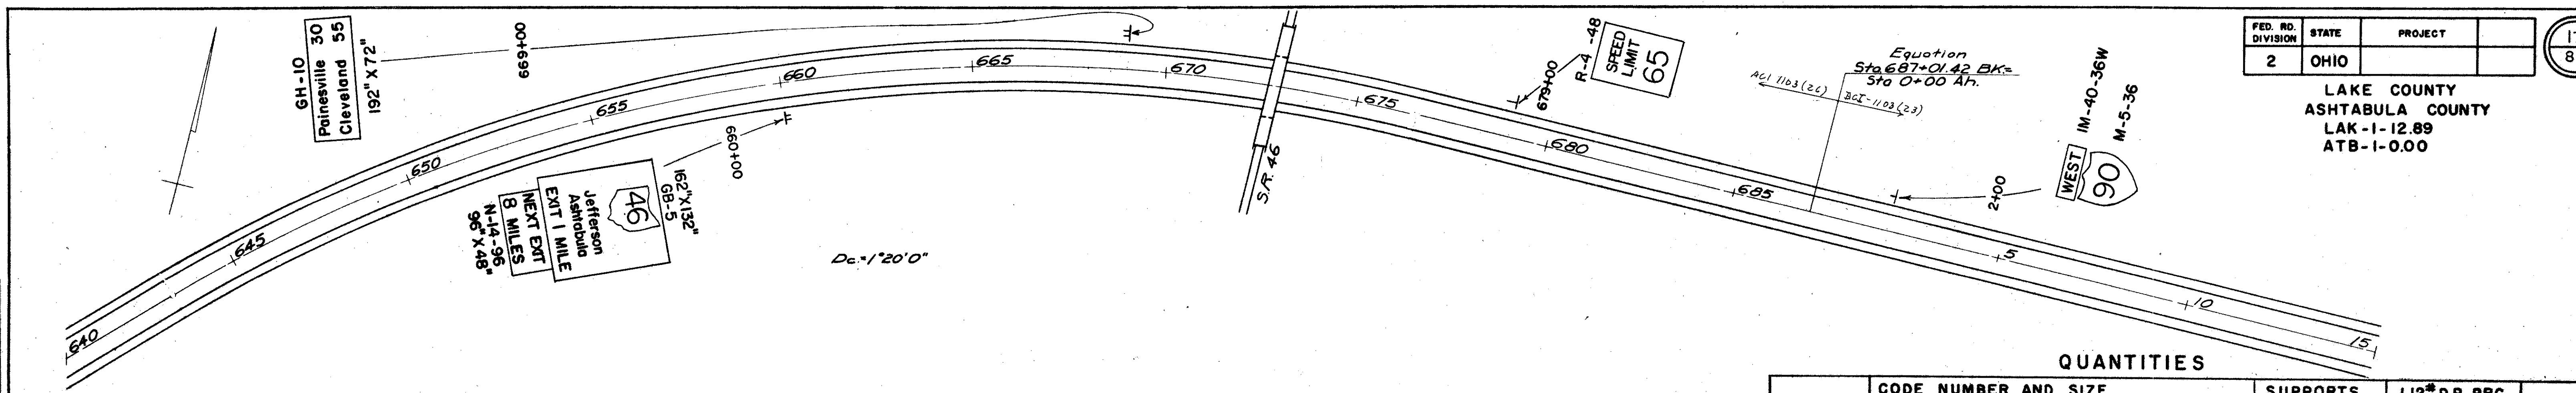

QUANTITIES

STATION	CODE NUMBER AND SIZE										SUPPORTS			1.12* D.P. BRC.												
	GB-5	162 X 132	N-14-96	GH-10	192 X 72	GD-5	162 X 132	GD-6	162 X 132	M-5-36	36 X 36	IM-40-36M	36 X 18	IM-39-36E	36 X 18	R-4-48	48 X 60	R-16-48	48 X 60	# BEAM	10 B 17	12 B 22	12 W F 27	PCS.	TOT.	CONC.
	EA.	EA.	EA.	EA.	EA.	EA.	EA.	EA.	EA.	EA.	EA.	EA.	EA.	EA.	EA.	EA.	EA.	EA.	EA.	FT.	FT.	FT.	FT.	EA.-FT.	FT.	CU. YDS.
660+00	1	1																					275			2.92
669+00				1																		205				2.18
15+00						1																	265			2.54
65+00							1																265			2.54
679+00																1				185				2 @ 333	666	.16
2+00										1	1									180				4 @ 1.83	732	.16
70+00																				180				4 @ 1.83	732	.16
73+00																				185				2 @ 333	666	.16
74+00																				185				2 @ 333	666	.16
TOTALS	1	1	1	1	1	1	1	1	2	1	1	1	1	1	1	1	1	1	1	54.5	430	1100	570		21.3	10.66

De = 0° 28' 0"

PLAN
SURVEYED BY
PLOTTED BY
NOTE BOOK NO.
CHECKED BY
RT. OF WAY CHECKED BY

PROFILE
SURVEYED BY
CHECKED BY
NOTE BOOK NO.
STRUCTURE NOTATIONS CHECKED BY

