



LAKE COUNTY
ASHTABULA COUNTY
LAK.-1-12.89
ATB.-1-0.00

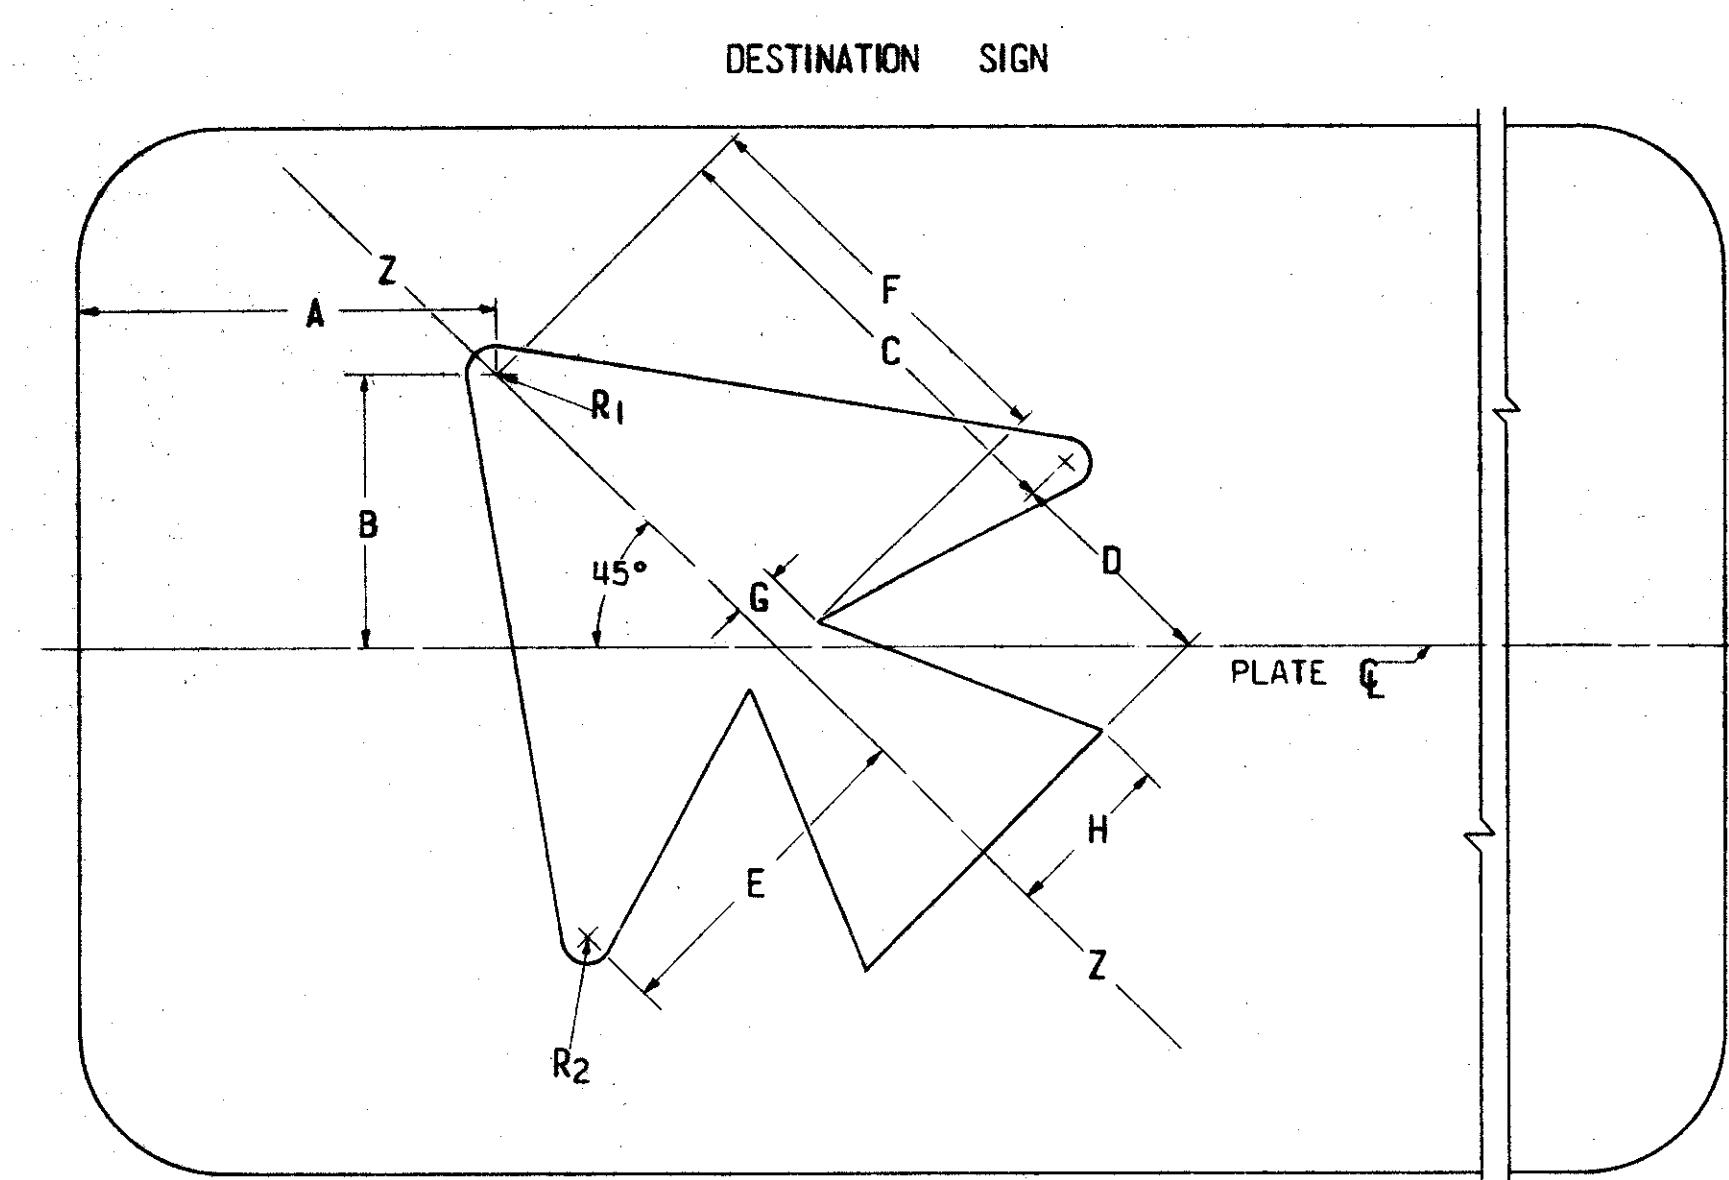

D-1 - D-4
45° ARROW
(LEFT OR RIGHT)


CODE NUMBER	ARROW DIMENSIONS									
	A	B	C	D	E	F	G	H	R ₁	R ₂
D-1-72	4 1/32	2 7/8	4 13/16	2 9/32	3 1/2	4 3/16	1 1/2	1 3/4	5/16	1/4
D-4-96	5 1/2	5	6 5/16	5 1/8	4	6 3/16	1 5/16	2 7/8	1/4	5/8

NOTE: RIGHT 45° ARROW IS PLACED ON THE RIGHT SIDE OF PLATE USING SAME DIMENSIONS.

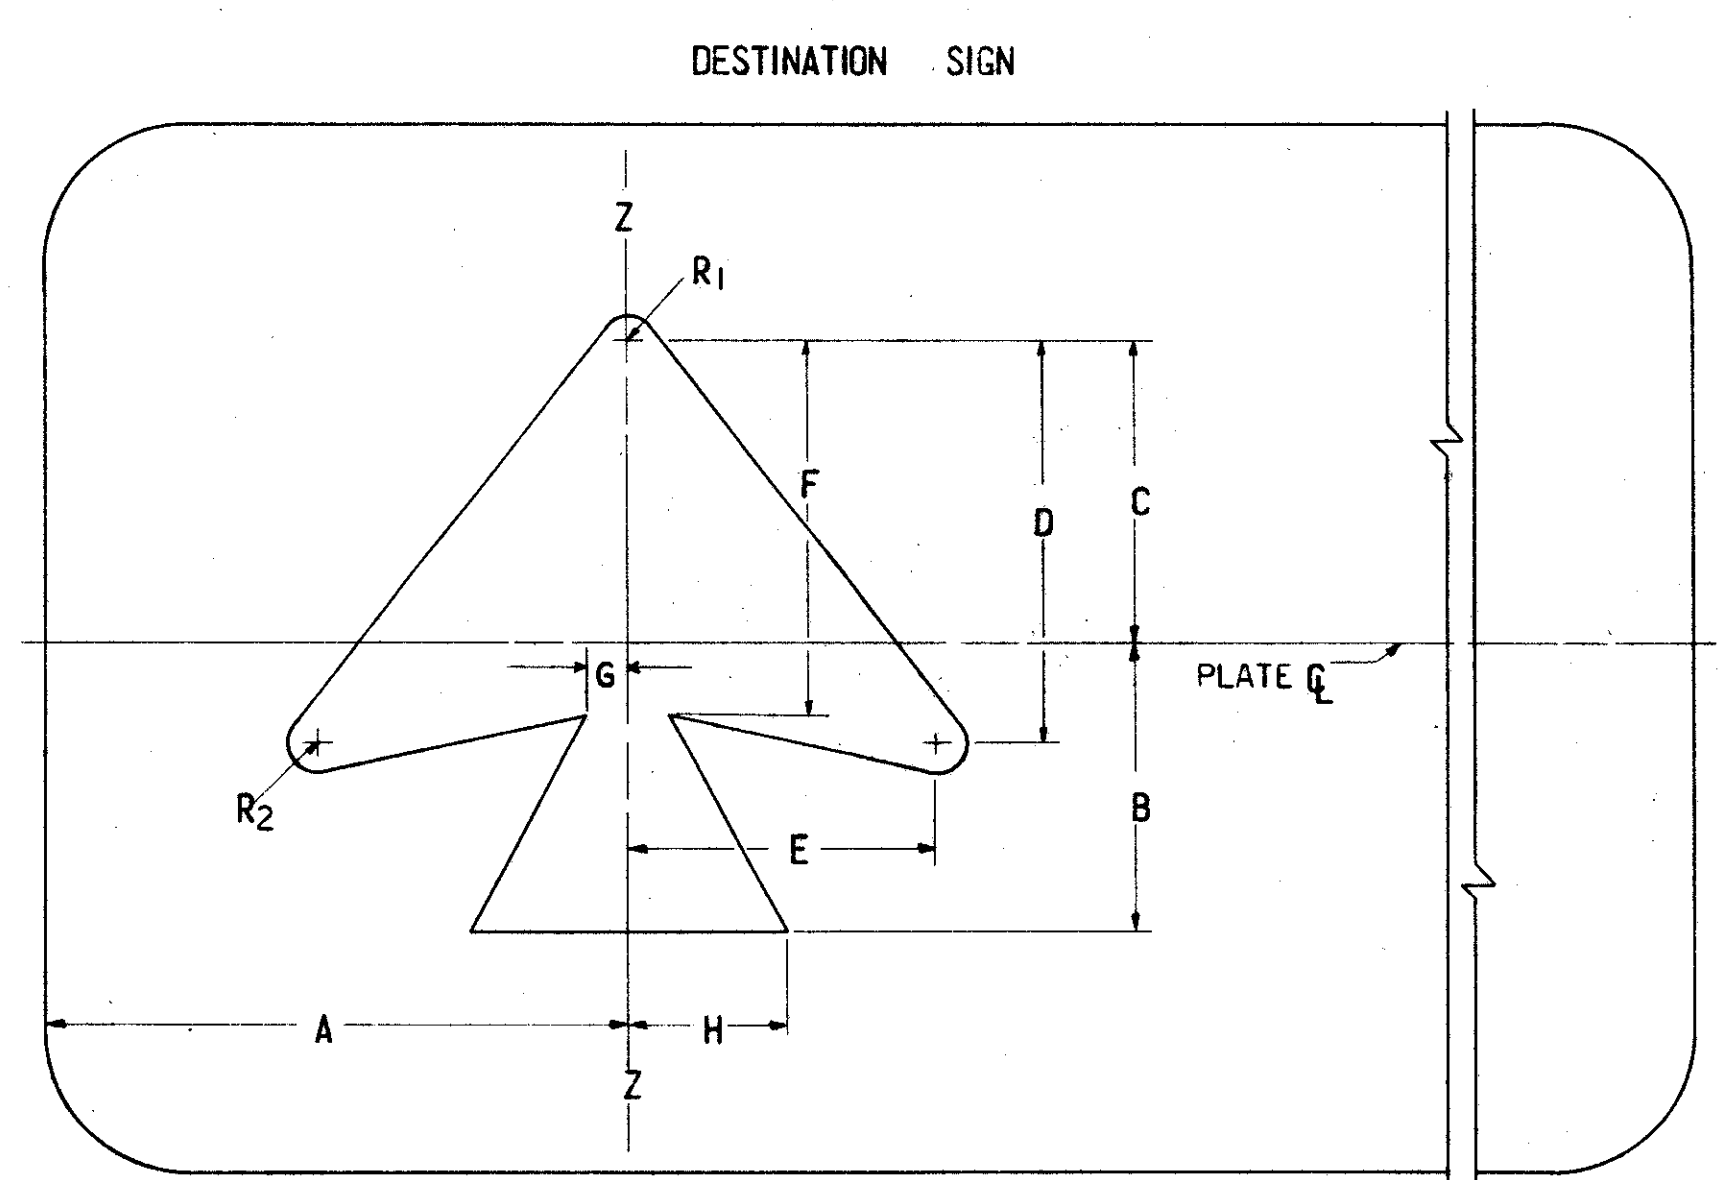

D-1 - D-4
VERTICAL ARROW


CODE NUMBER	ARROW DIMENSIONS									
	A	B	C	D	E	F	G	H	R ₁	R ₂
D-1-72	6	3	3 5/16	4 1/4	3 3/16	3 3/32	7/16	1 5/8	1/4	5/16
D-4-96	10 1/4	9 1/8	5 1/2	6 3/16	3 3/32	6 1/16	7/8	2 13/16	7/32	1 7/32

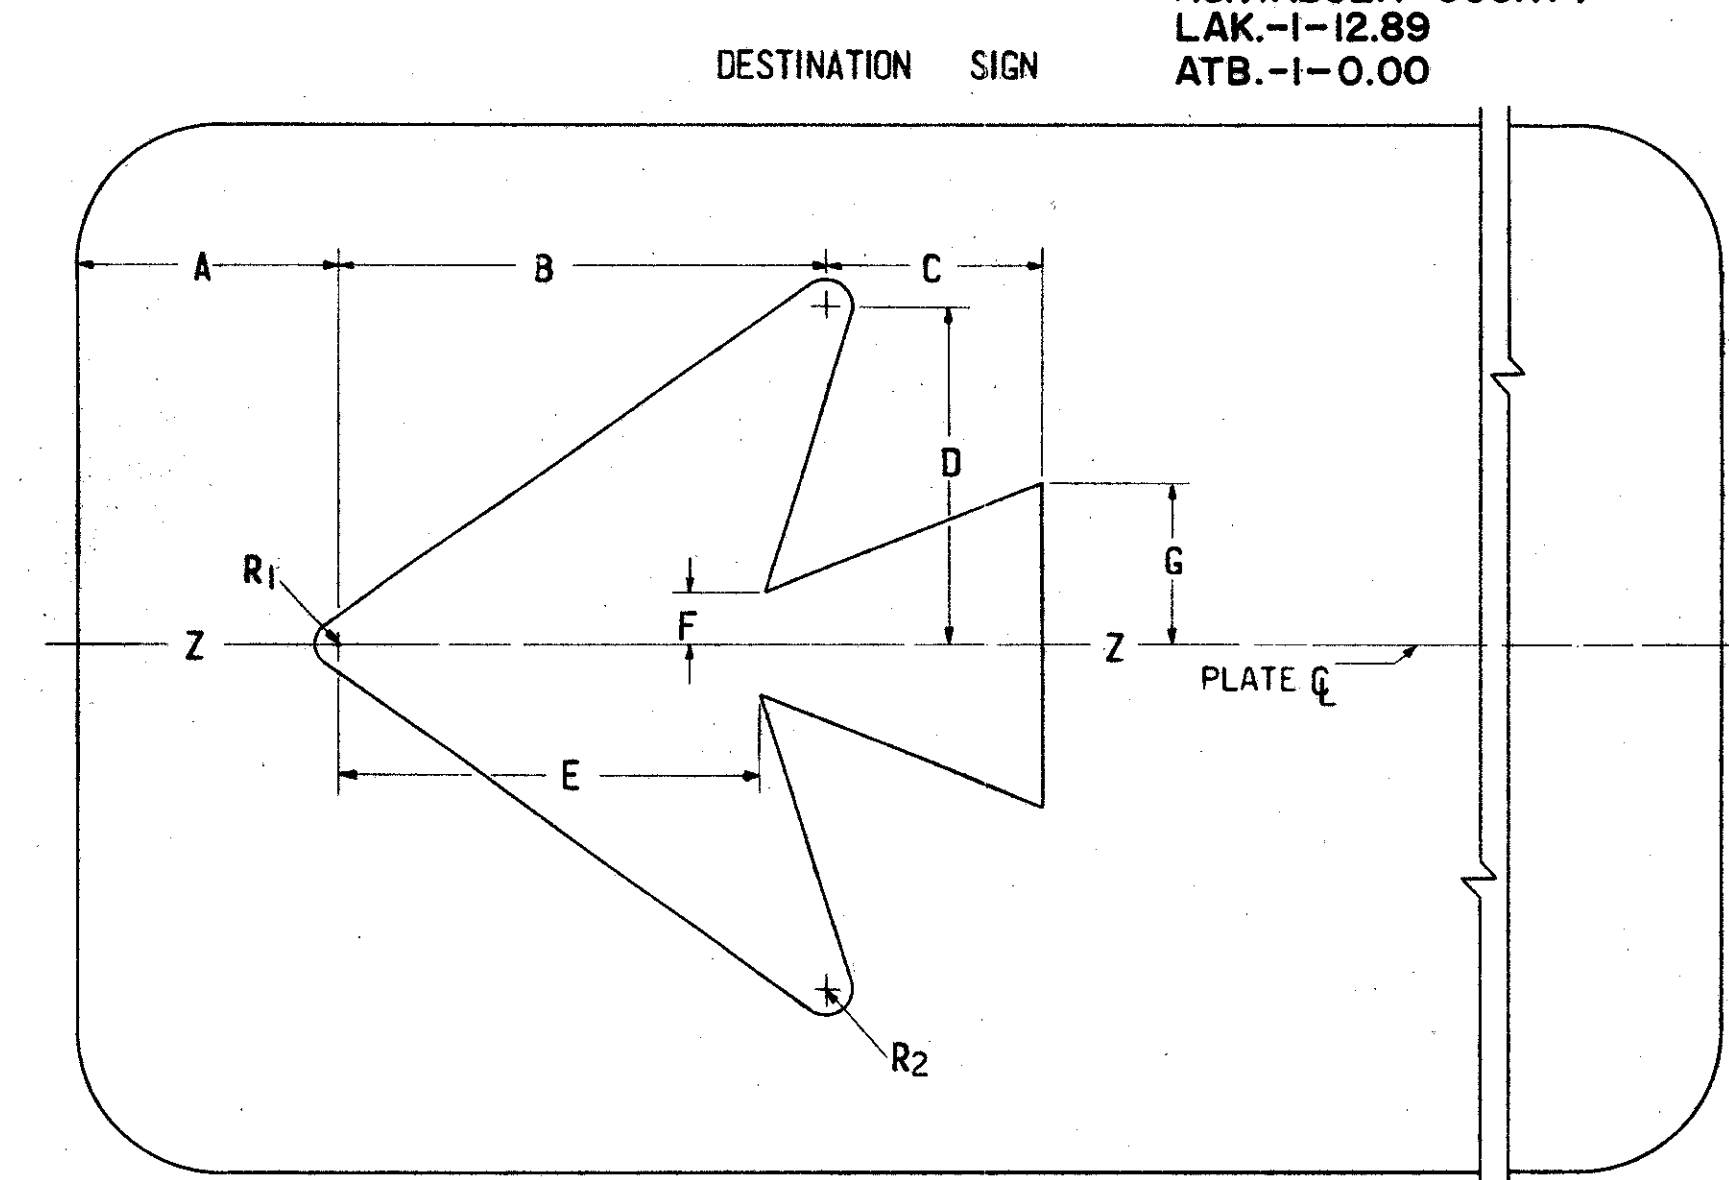


D-1 - D-4
HORIZONTAL ARROW
(LEFT OR RIGHT)

CODE NUMBER	ARROW DIMENSIONS									
	A	B	C	D	E	F	G	R ₁	R ₂	
D-1-72	2 23/32	5	2 1/4	3 9/16	4 3/8	1 7/32	1 23/32	7/32	1/4	
D-4-96	4 21/32	8 9/16	4 3/4	5	7 5/16	1 5/16	3 9/16	9/32	1 3/32	


NOTE: RIGHT HORIZONTAL ARROW IS PLACED ON THE RIGHT SIDE OF PLATE USING SAME DIMENSIONS.
NOTE: ARROW DESIGNS ARE SYMMETRICAL ABOUT AXIS (Z-Z)

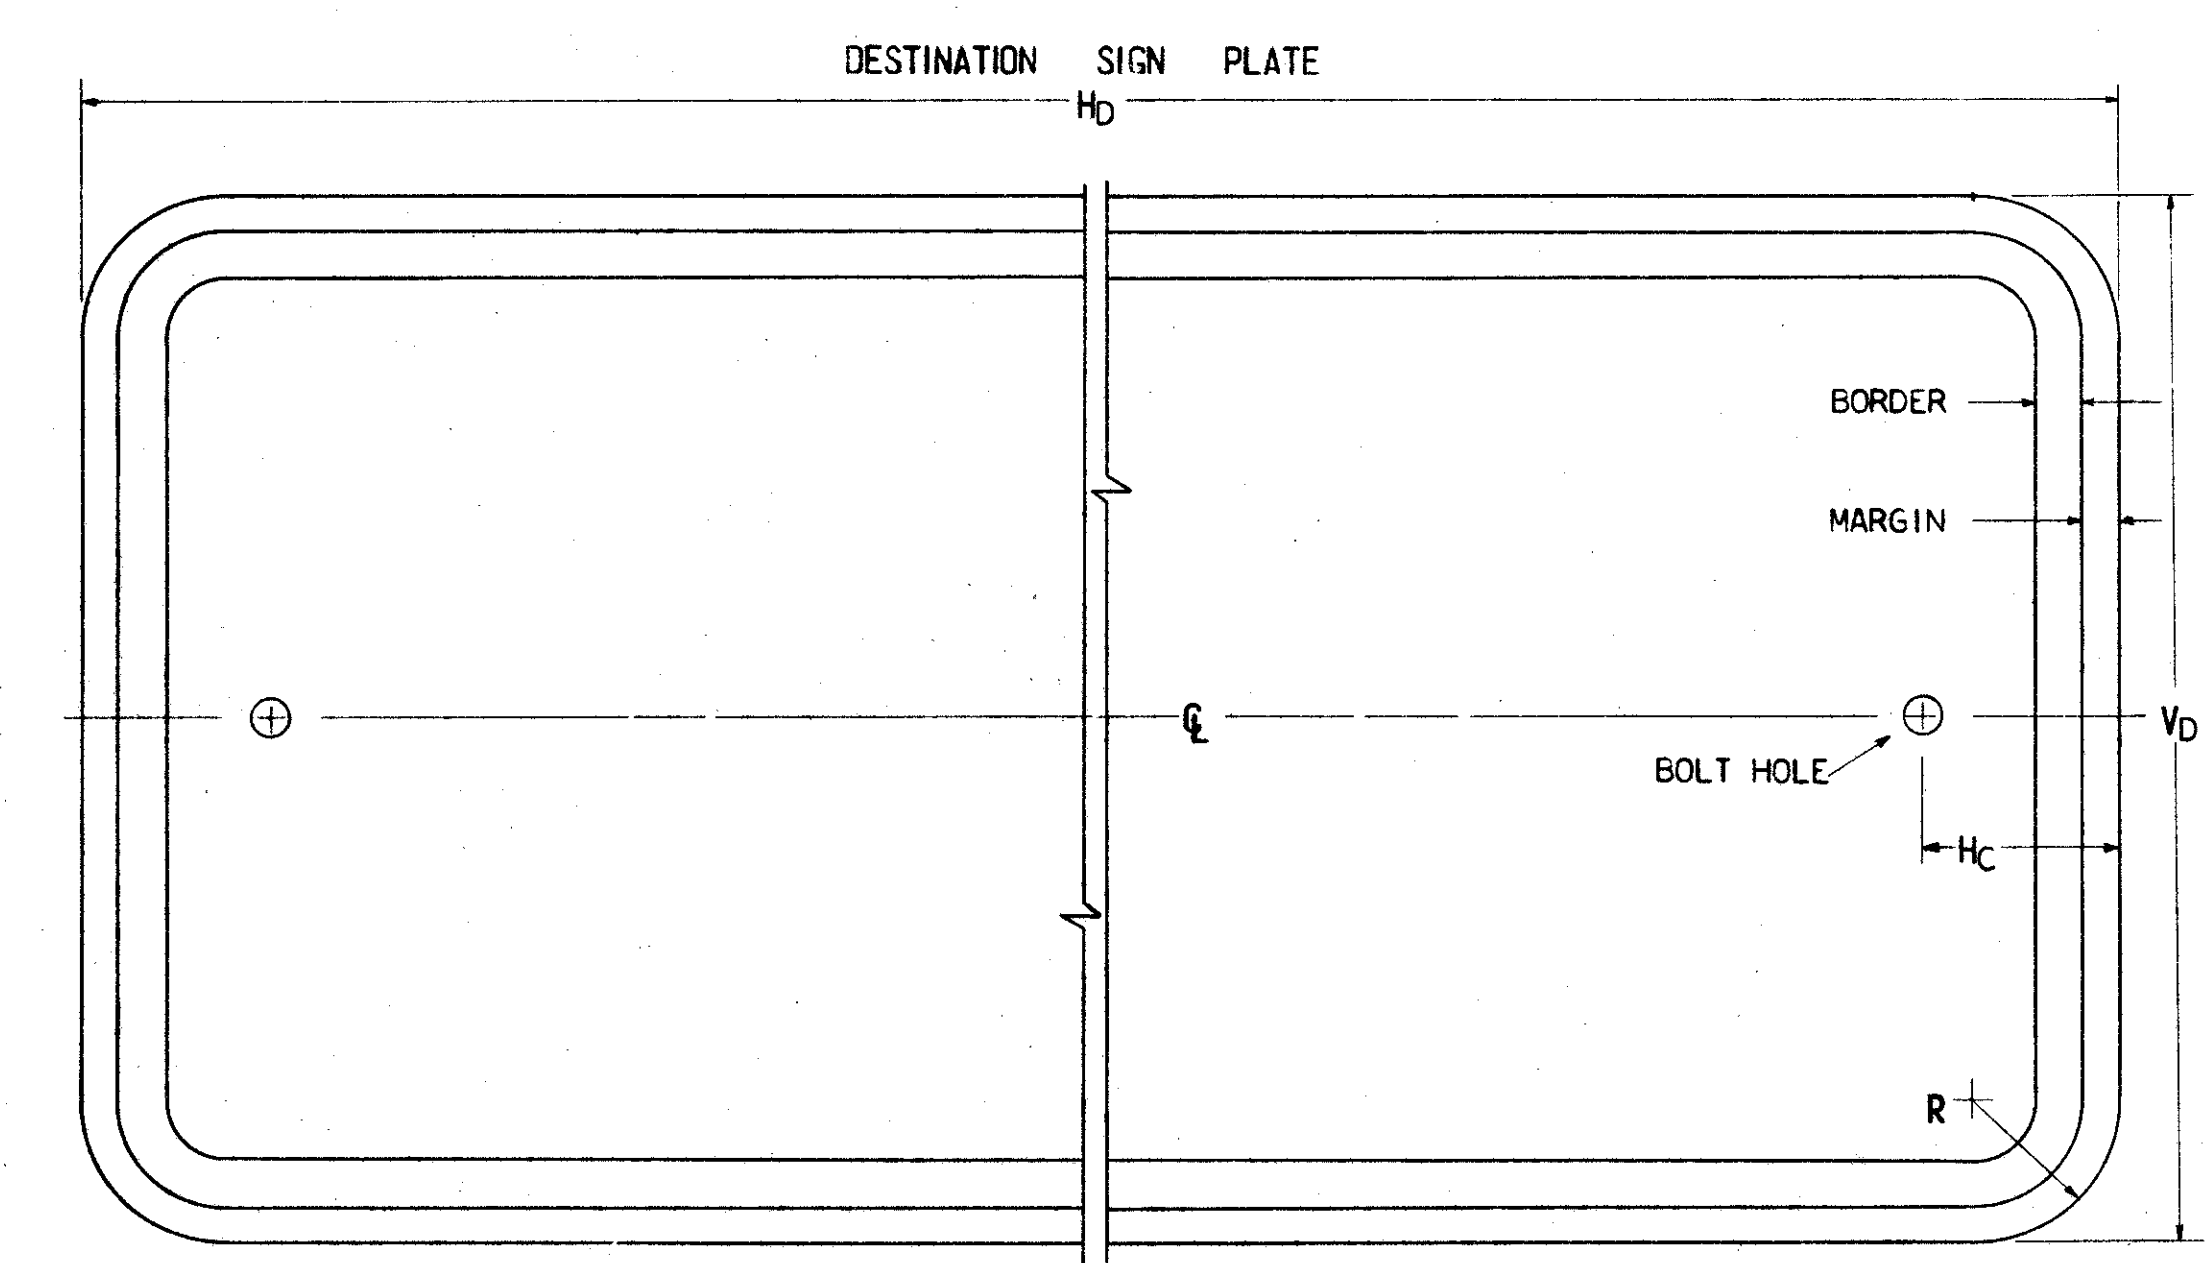

CODE NUMBER	PLATE DIMENSIONS				BOLT HOLES		
	H _D	V _D	R	MARGIN	BORDER	DIA.	H _C
D-1-72	72	11	1 1/2	3/8	1/2	3/8	2
D-4-96	96	18	1 1/2	1/2	3/4	3/8	4

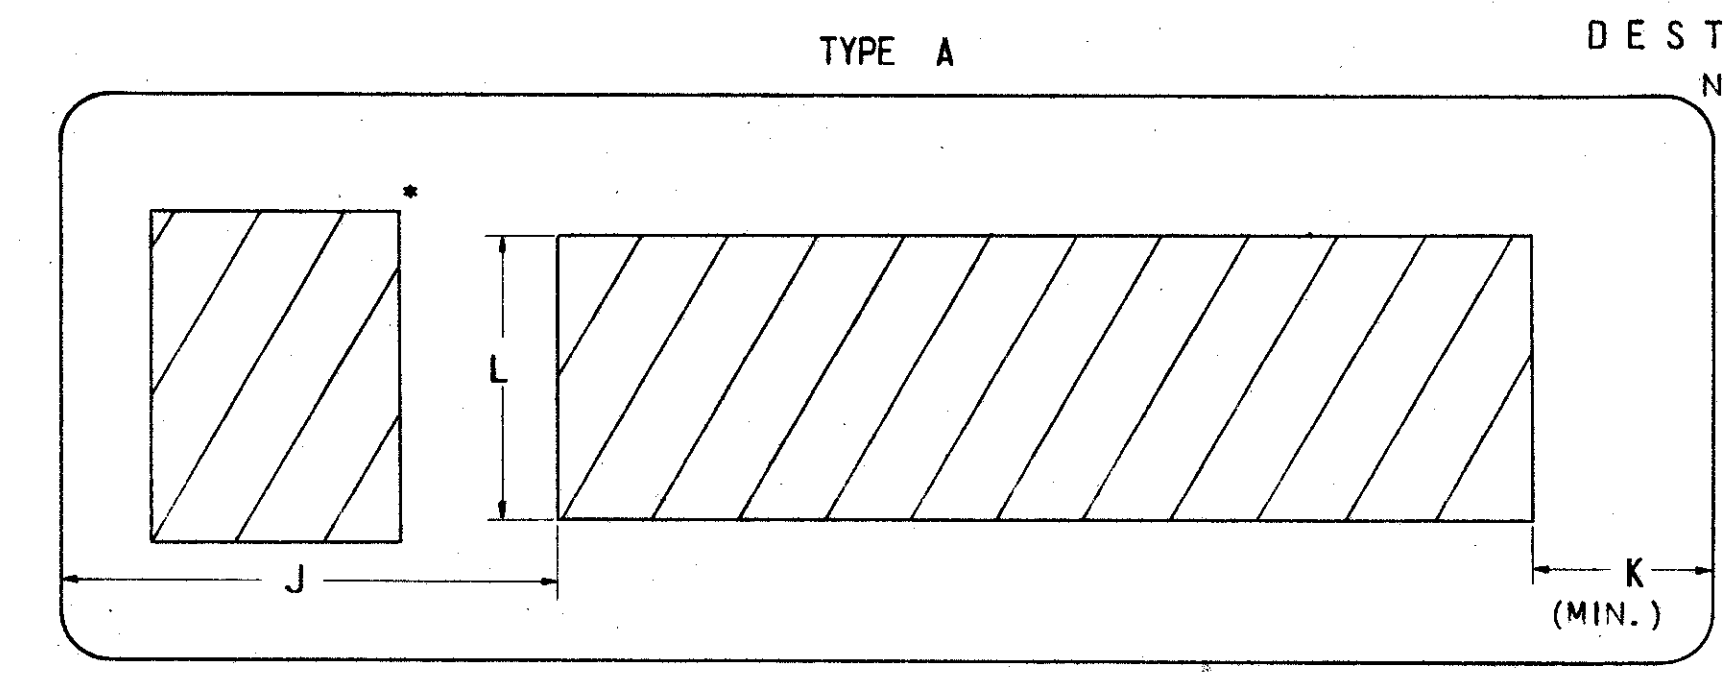

TYPE A

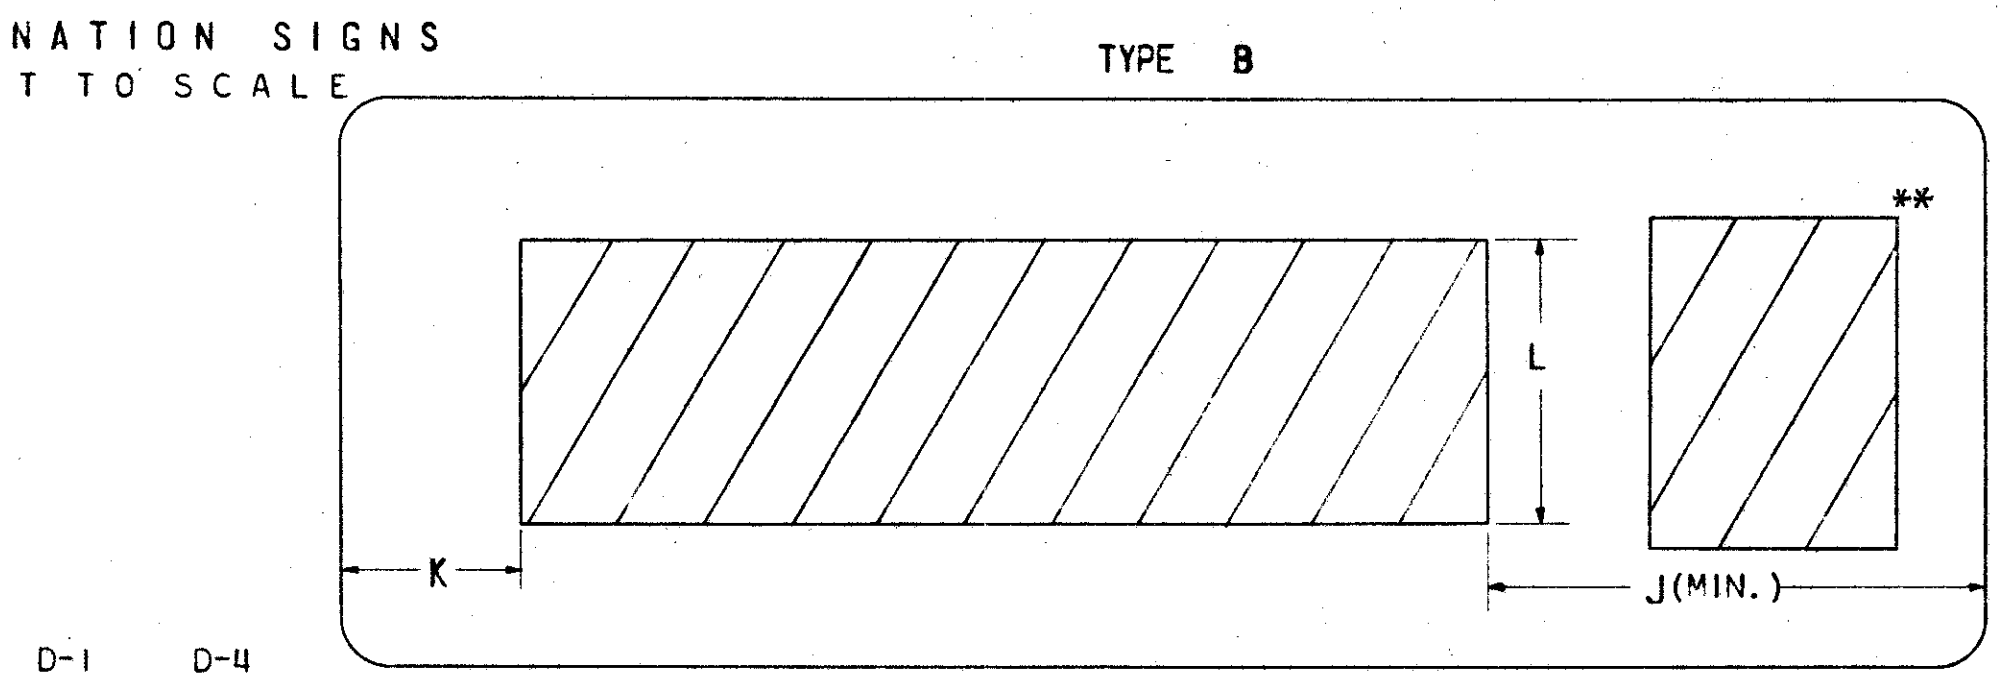

DESTINATION SIGNS
NOT TO SCALE

TYPE B

CODE NUMBER	LETTER LOCATION				LETTER SIZE L	LETTER SERIES***						
	TYPE A		TYPE B			NUMBER OF LETTERS						
	J	K+	J+	K	17	14-15	13	11	9	7	1	
D-1-72	13 1/4	4 1/2	13 1/4	4 1/2	6"	A	B	B	C	D	E	E
D-4-96	22	6 1/4	22	6 1/4	10"	A	A	B	B	C	D	E

+ (VARIABLE DISTANCE WITH MINIMUM DISTANCE GIVEN.)
* VERTICAL, LEFT 45°, OR LEFT HORIZONTAL ARROW.
** RIGHT 45°, OR RIGHT HORIZONTAL ARROW
*** DUE TO AN UNUSUAL GROUPING OF WIDE LETTERS IN A PARTICULAR NAME, THE DESIGNATED SERIES MAY NOT FIT IN THE AVAILABLE SPACE WHEREBY THE NEXT SMALLER SERIES WILL BE USED.