


LAKE COUNTY
 ASHTABULA COUNTY
 LAK.-1-12.89
 ATB.-1-0.00

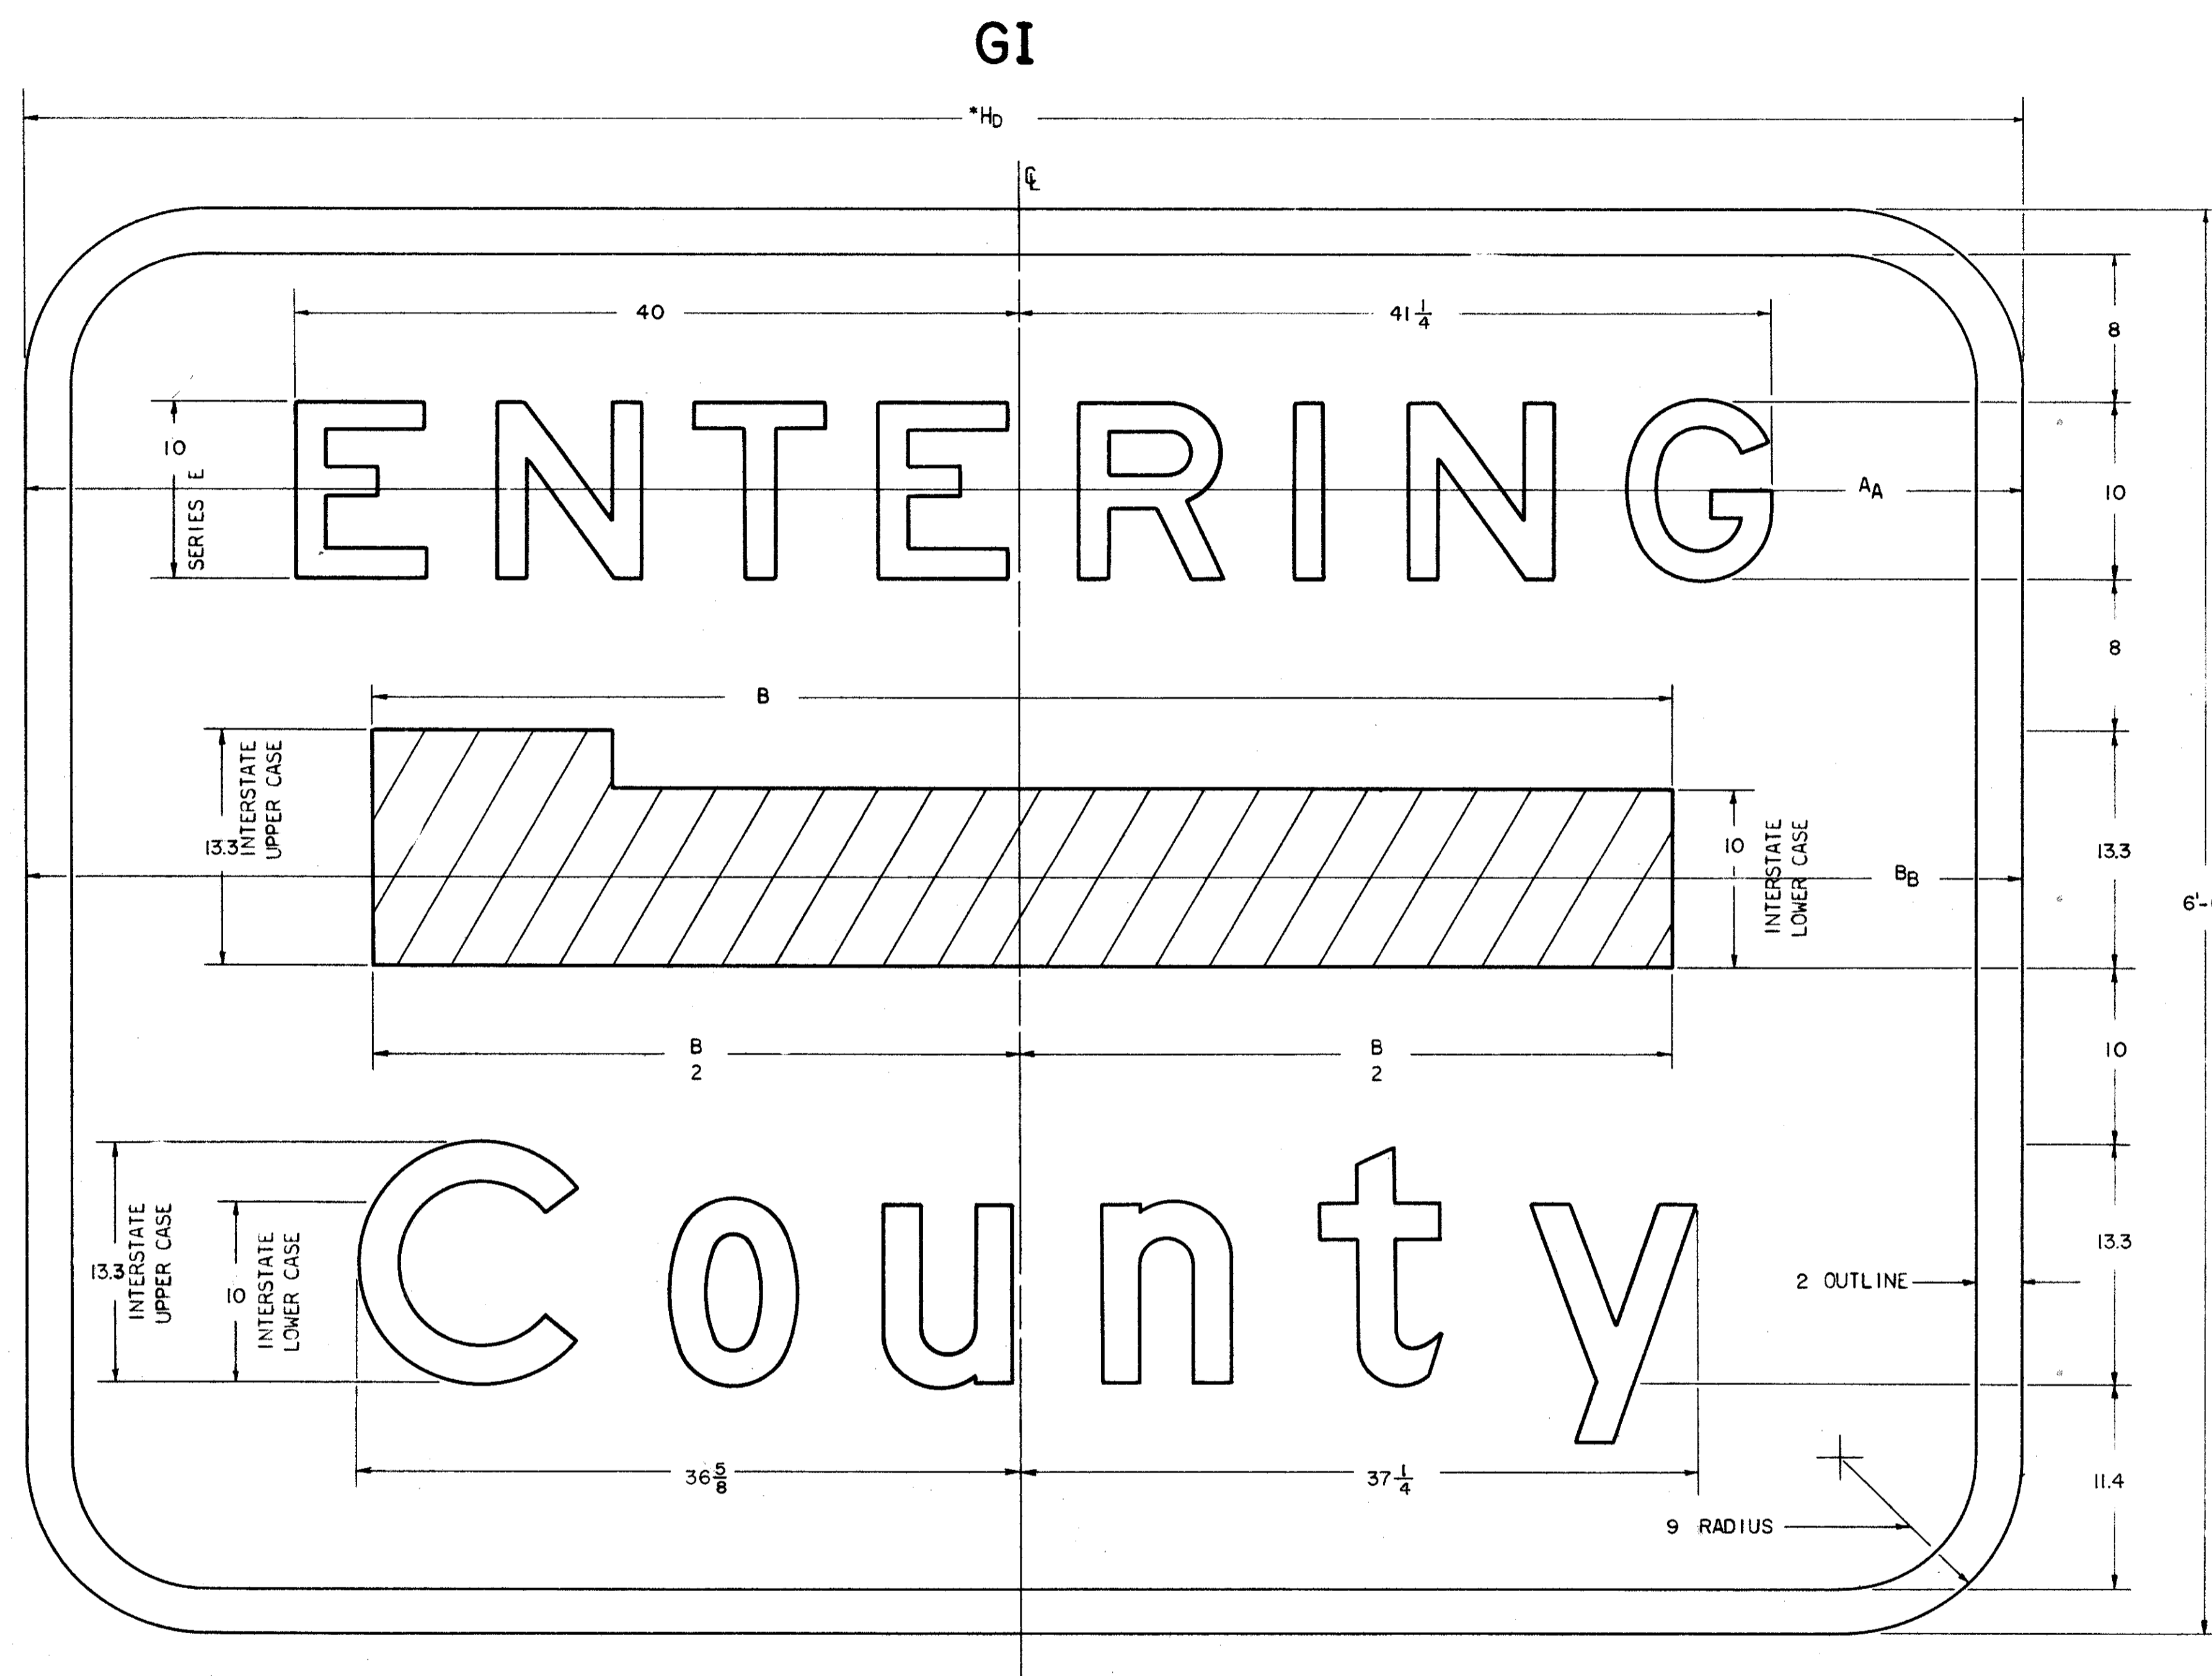

NOTES:

*TO FIND H_D
 H_D IS DETERMINED BY A_A OR B_B WHICHEVER IS GREATER.

TO FIND A_A

$A_A = 108"$

TO FIND B_B

$B + 31" \pm (***) = B_B$

**ADD OR SUBTRACT UP TO 3" TO KEEP H_D TO EVEN FOOT OR HALF FOOT.

ALL DIMENSIONS ARE IN INCHES UNLESS OTHERWISE SHOWN.

TYPICAL SIGNS

