



FED. RD. DIVISION	STATE	PROJECT
2	OHIO	

60
81

LAKE COUNTY
ASHTABULA COUNTY
LAK.-1-12.89
ATB.-1-0.00

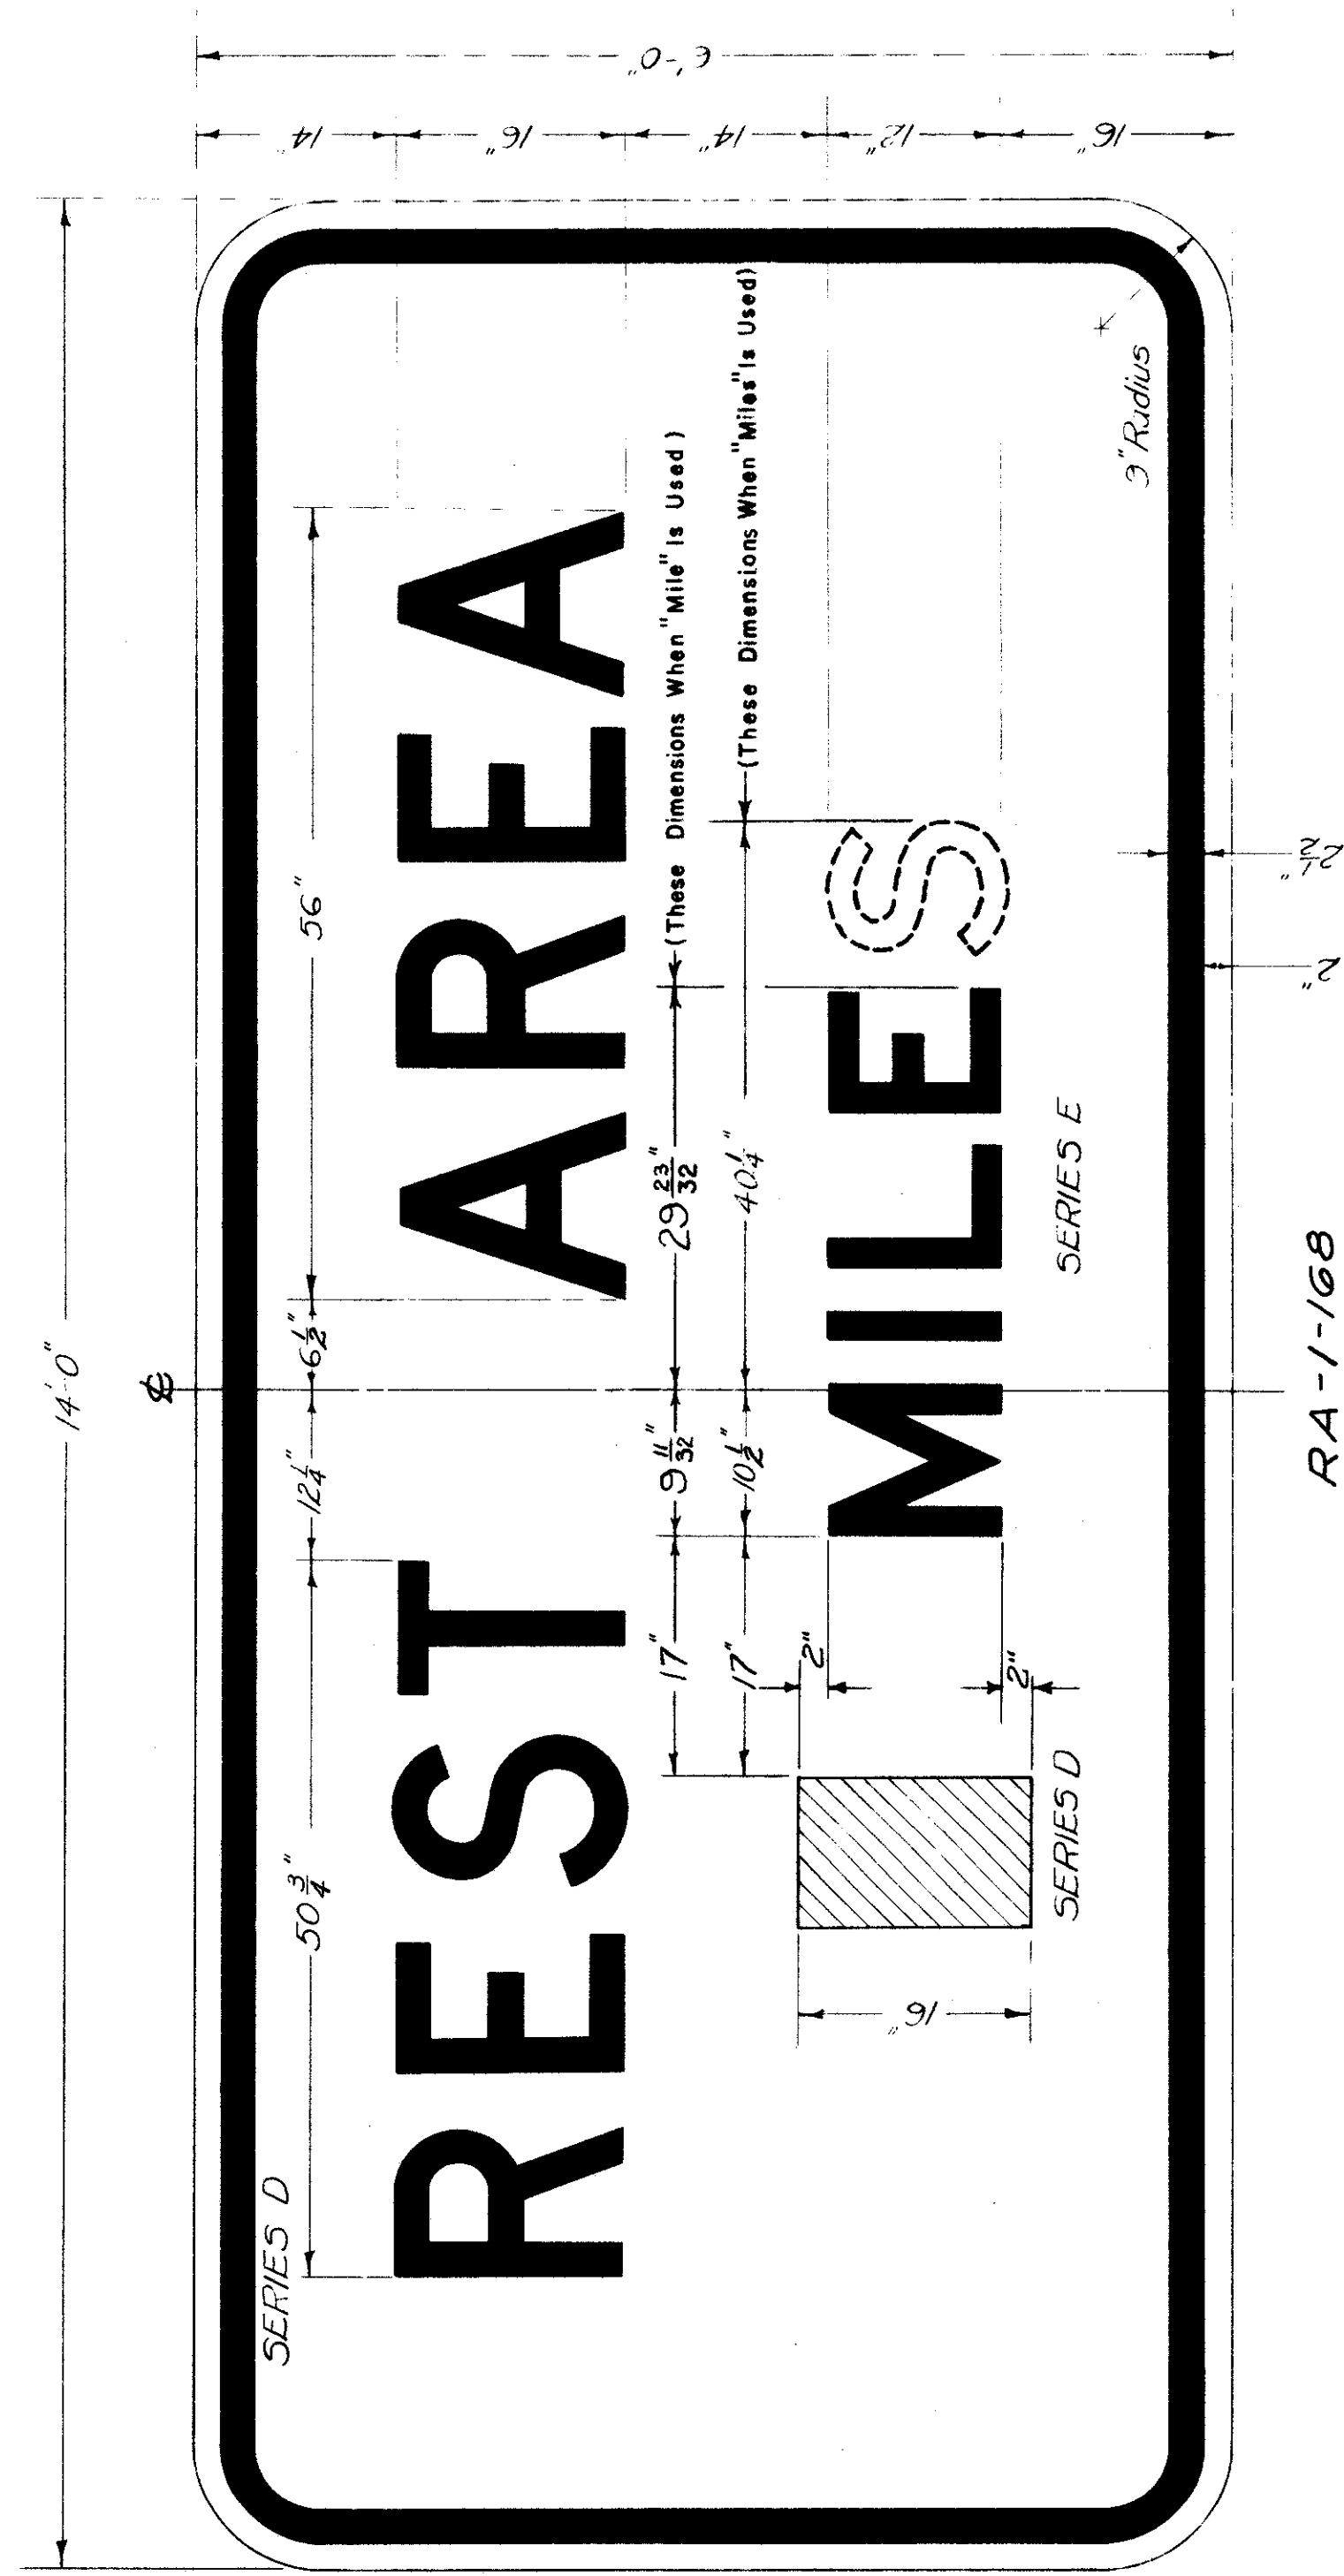

RA-1-168

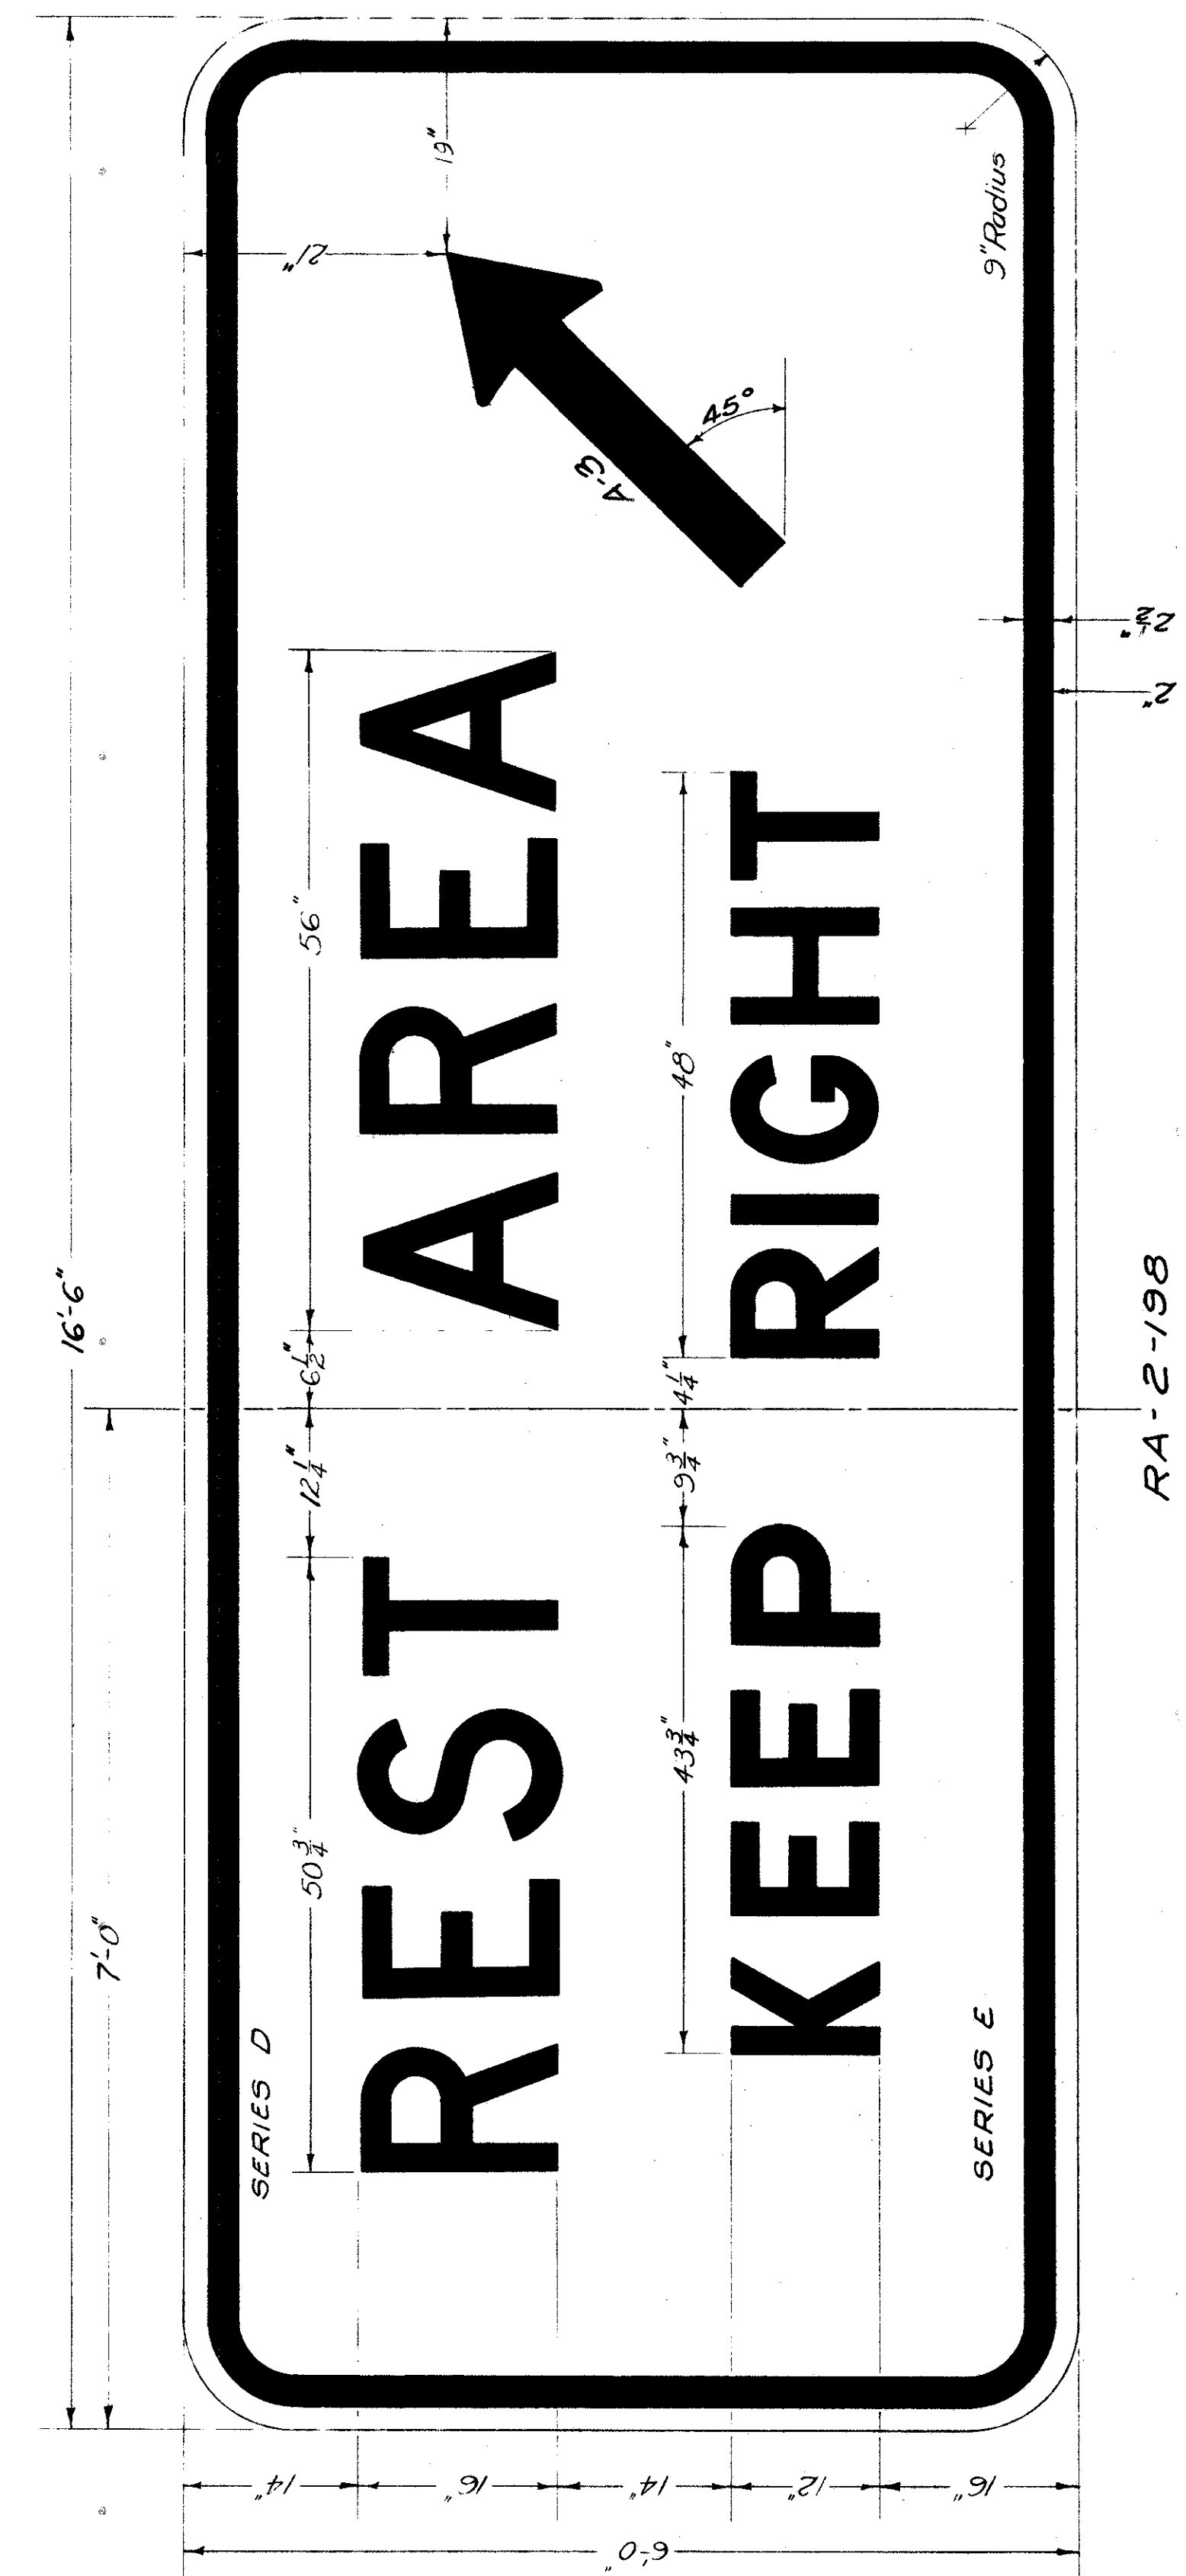

RA-2-198