



LAKE COUNTY
ASHTABULA COUNTY
LAK.-1-1289
ATB.-1-0.00

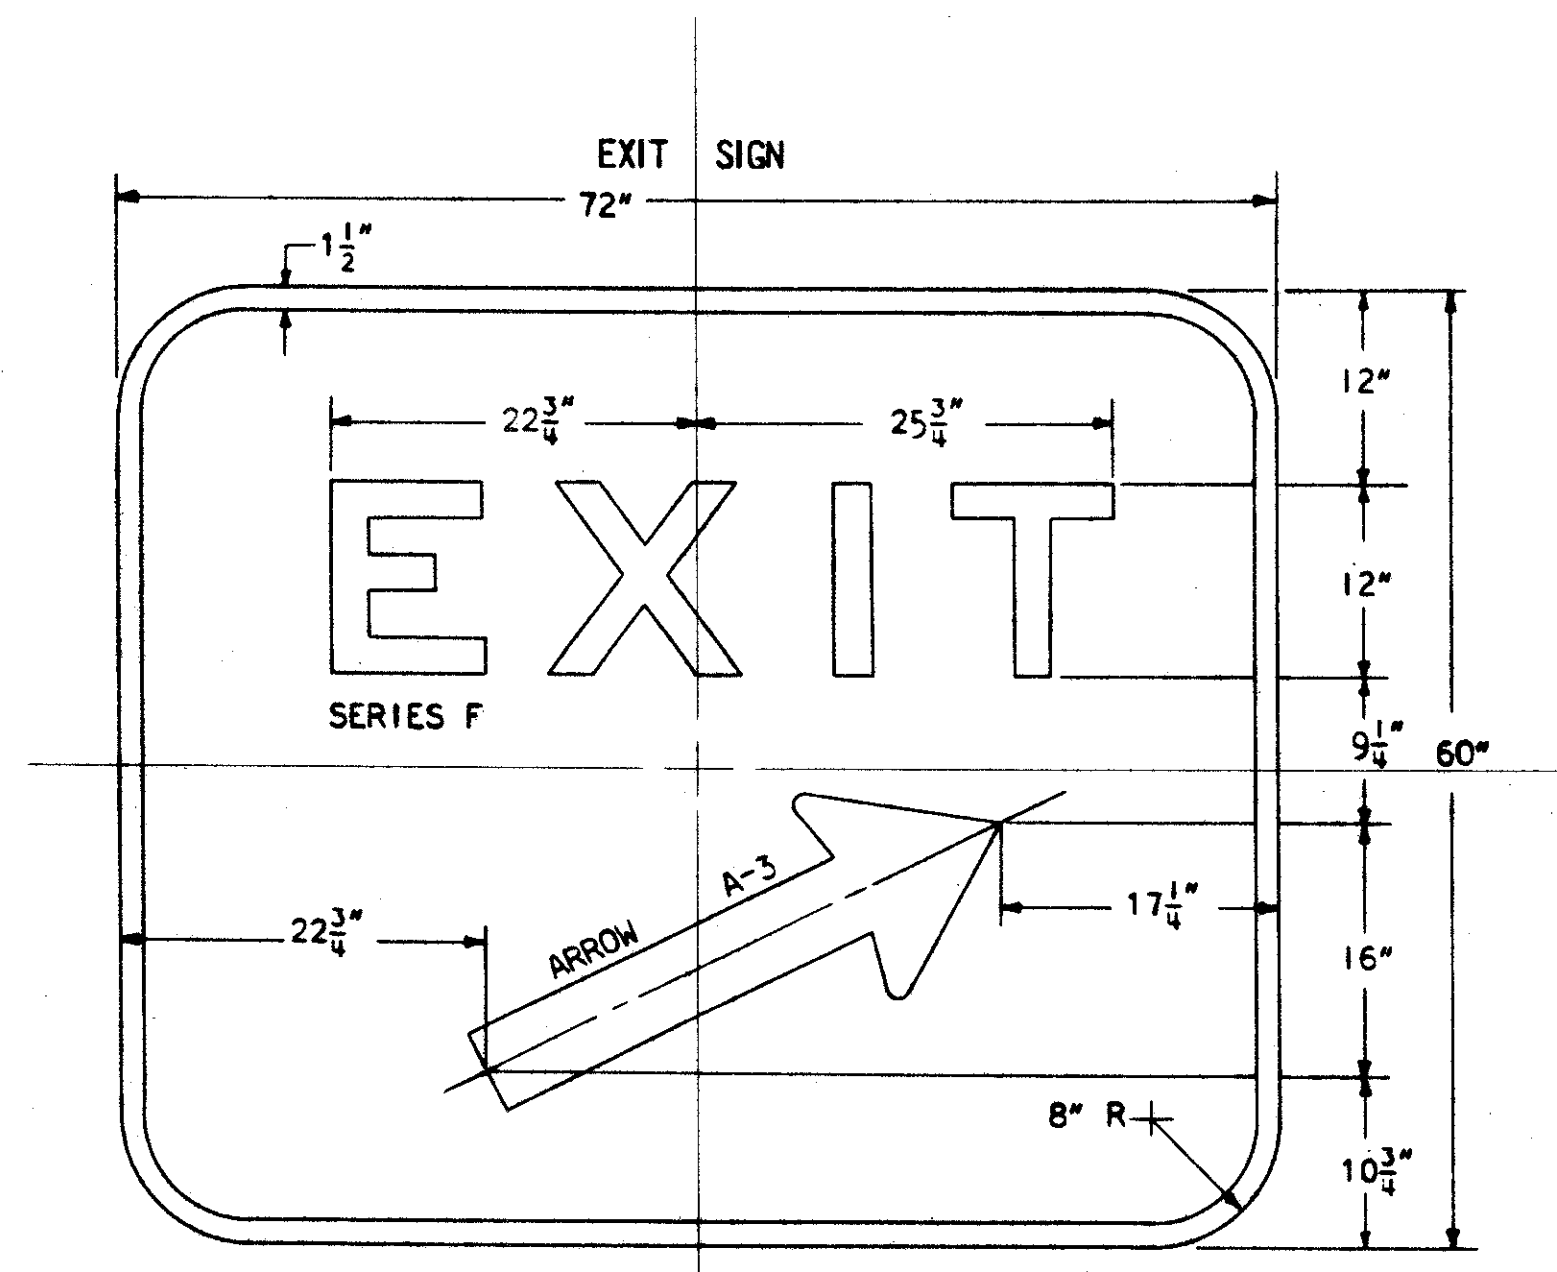


N-12-72
(*LEFT OR RIGHT)

NOTES:
*ROTATE GIVEN DESIGN 180° ABOUT VERTICAL PLATE C
FOR PLACEMENT OF LEFT ARROW.

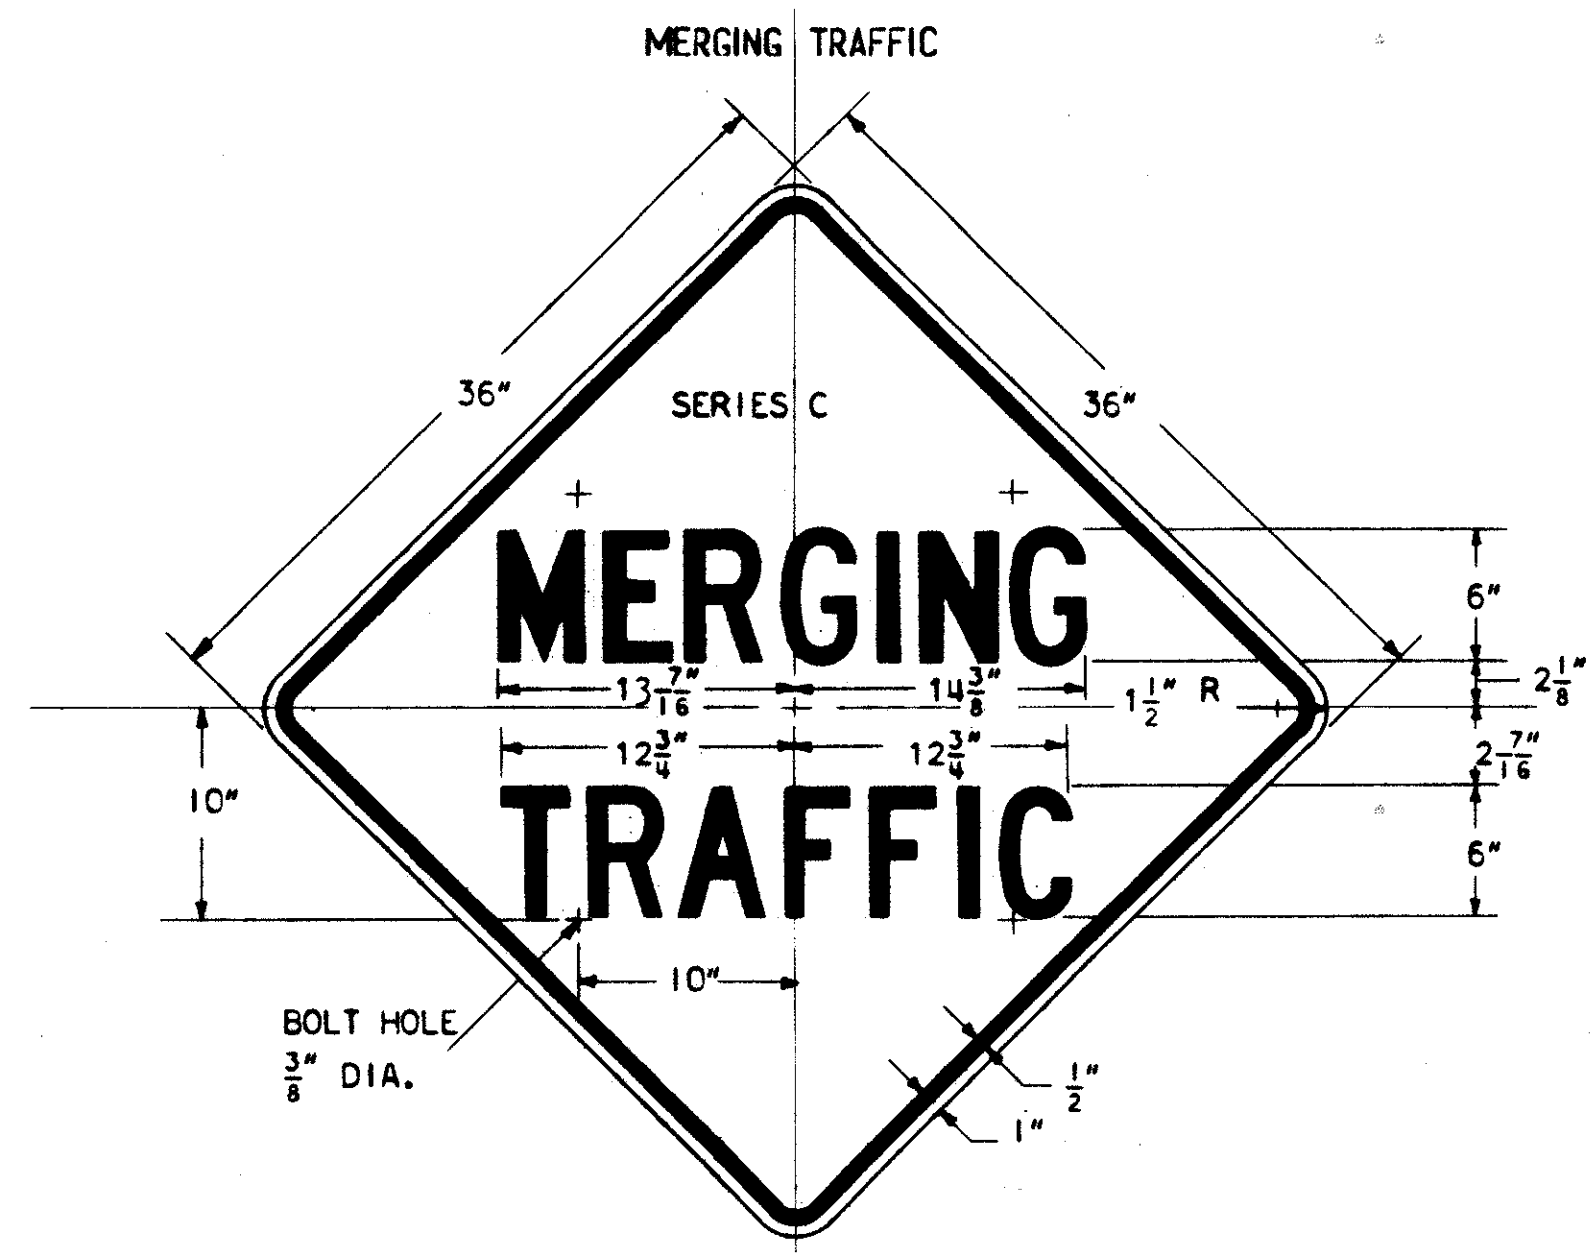


W-49-36

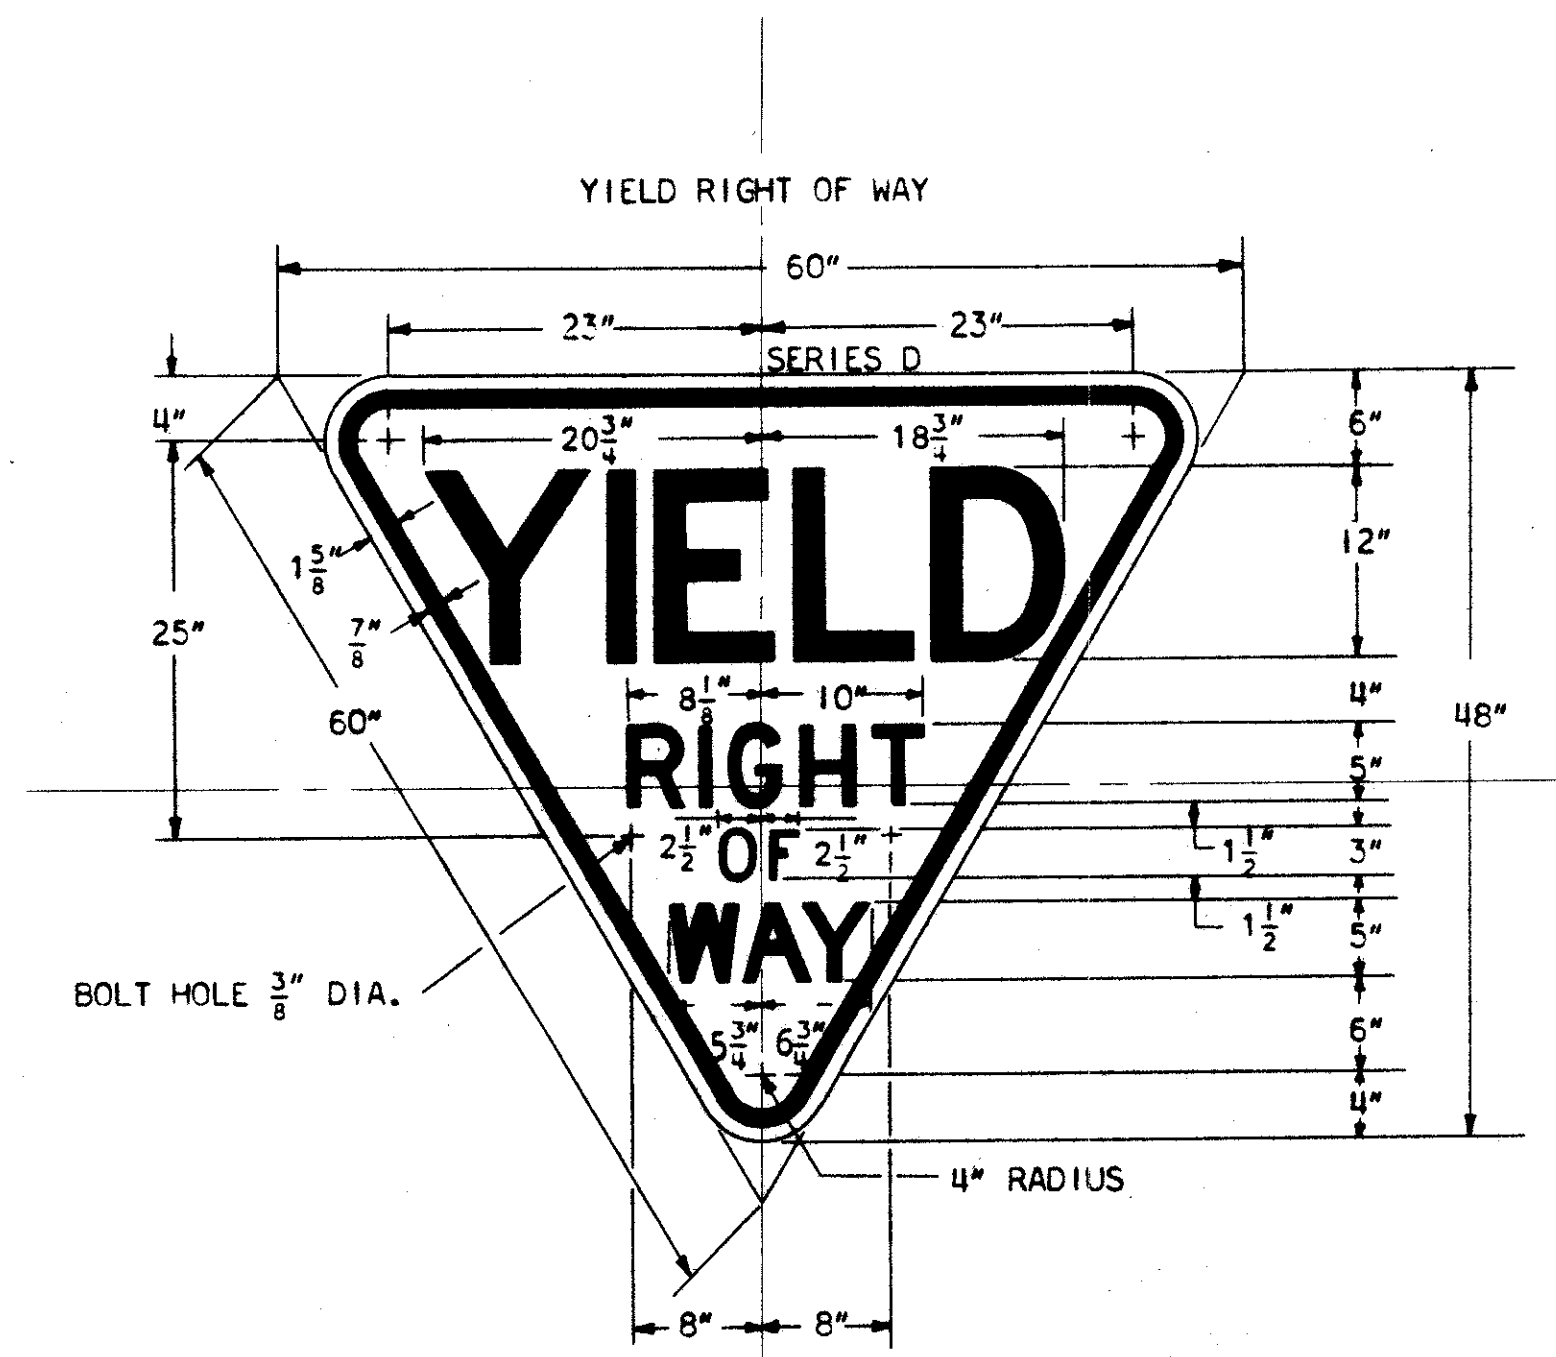


R-69-60

ONE WAY WITH ARROW

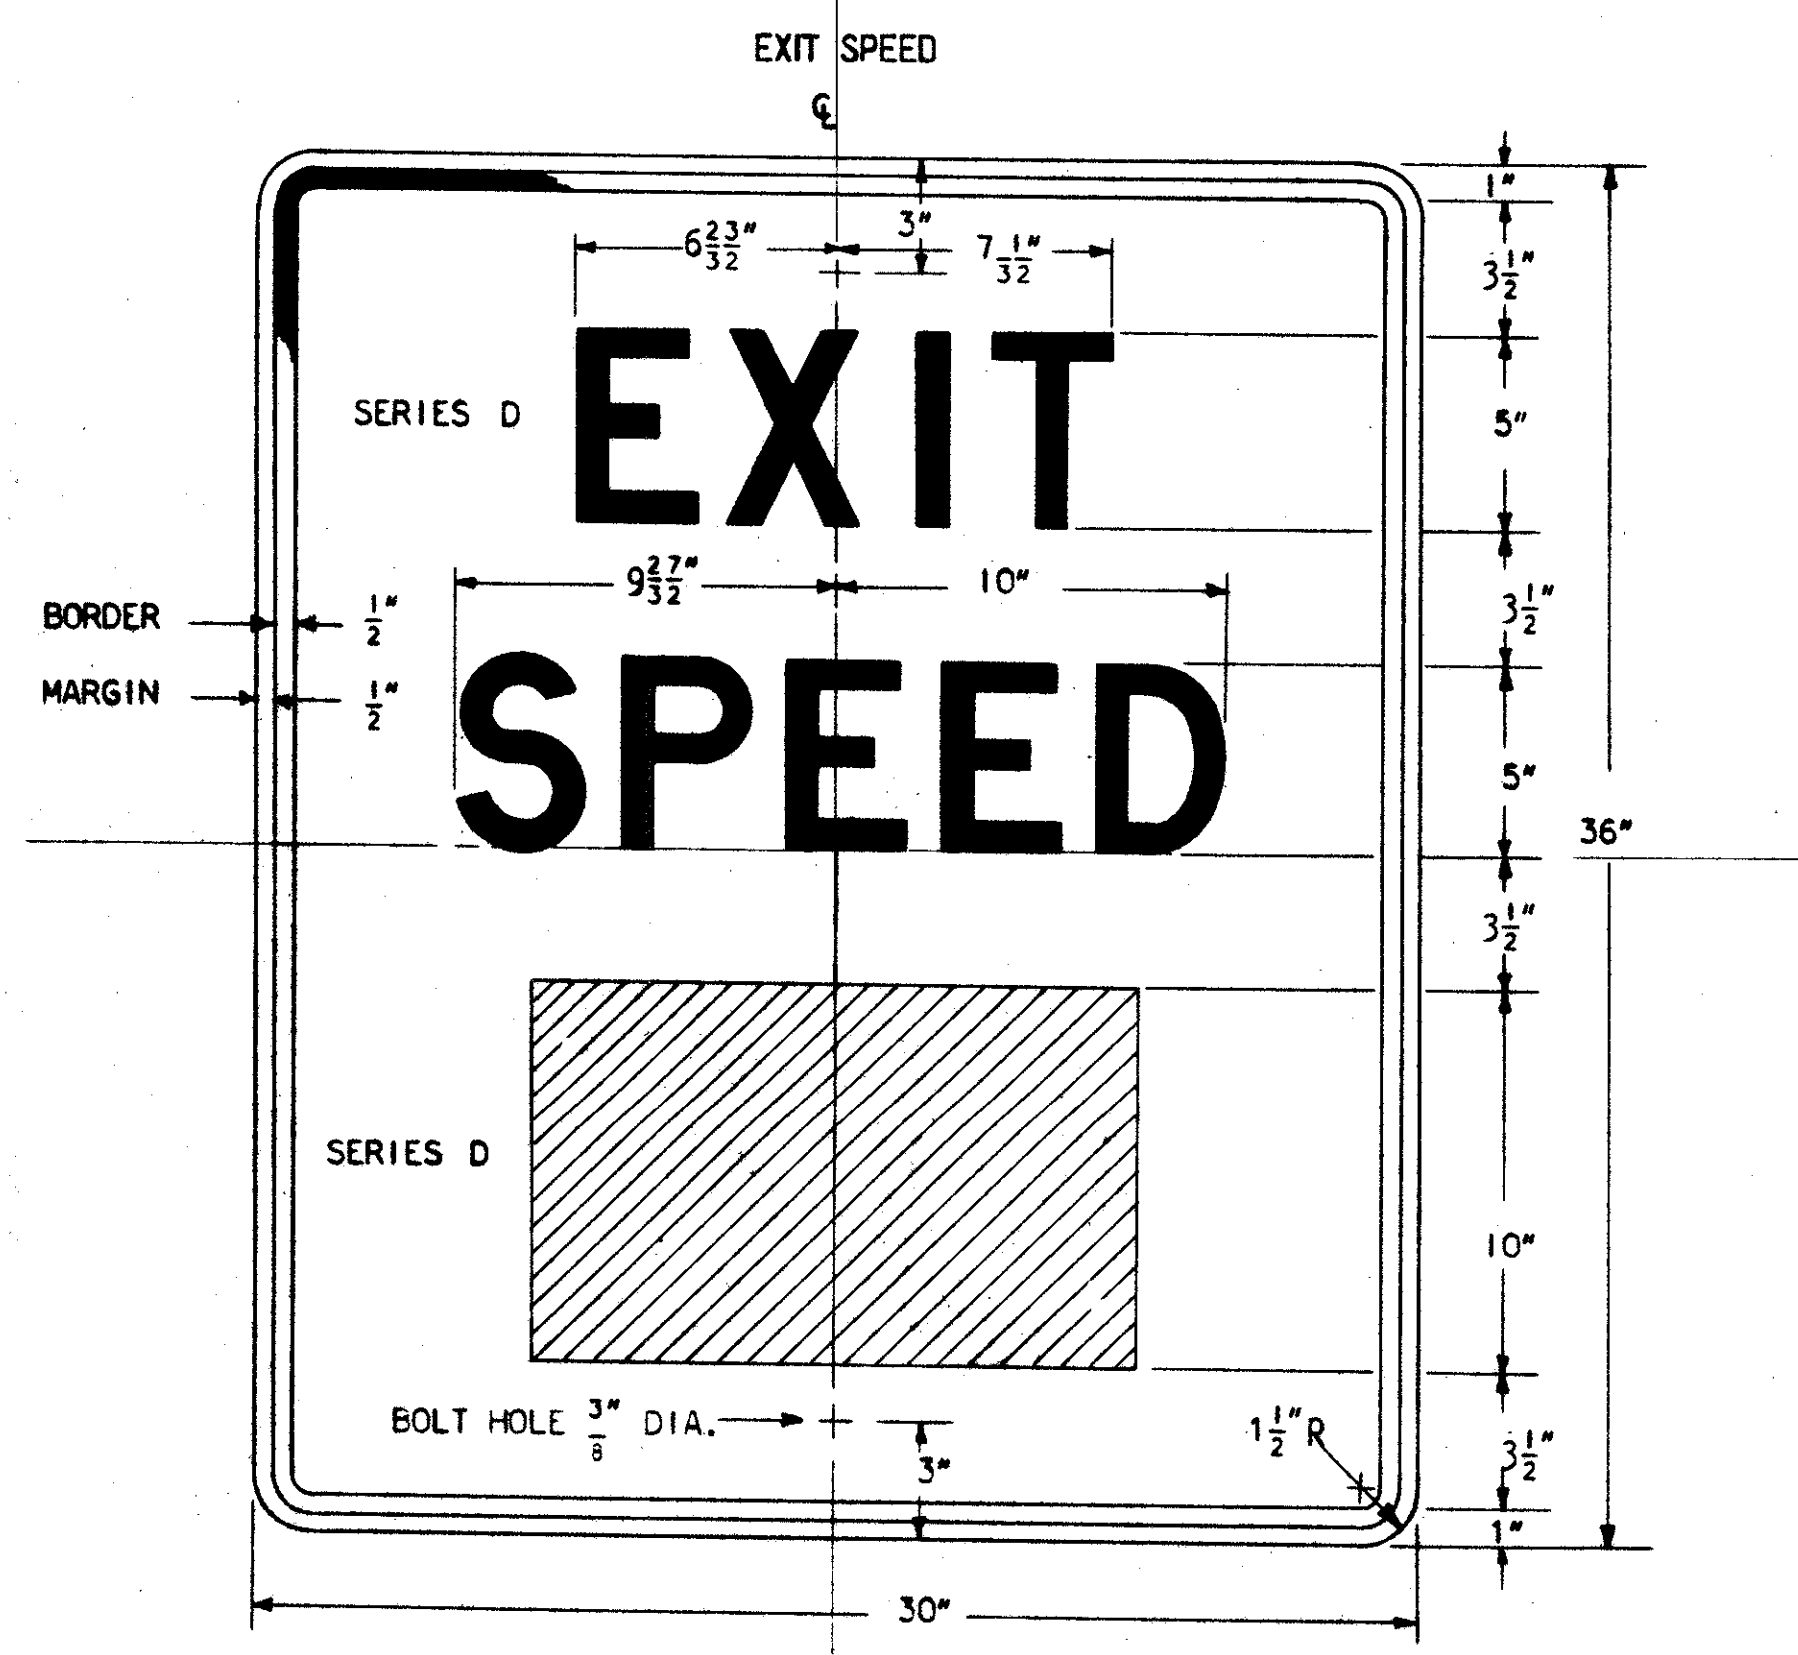


R-7-30

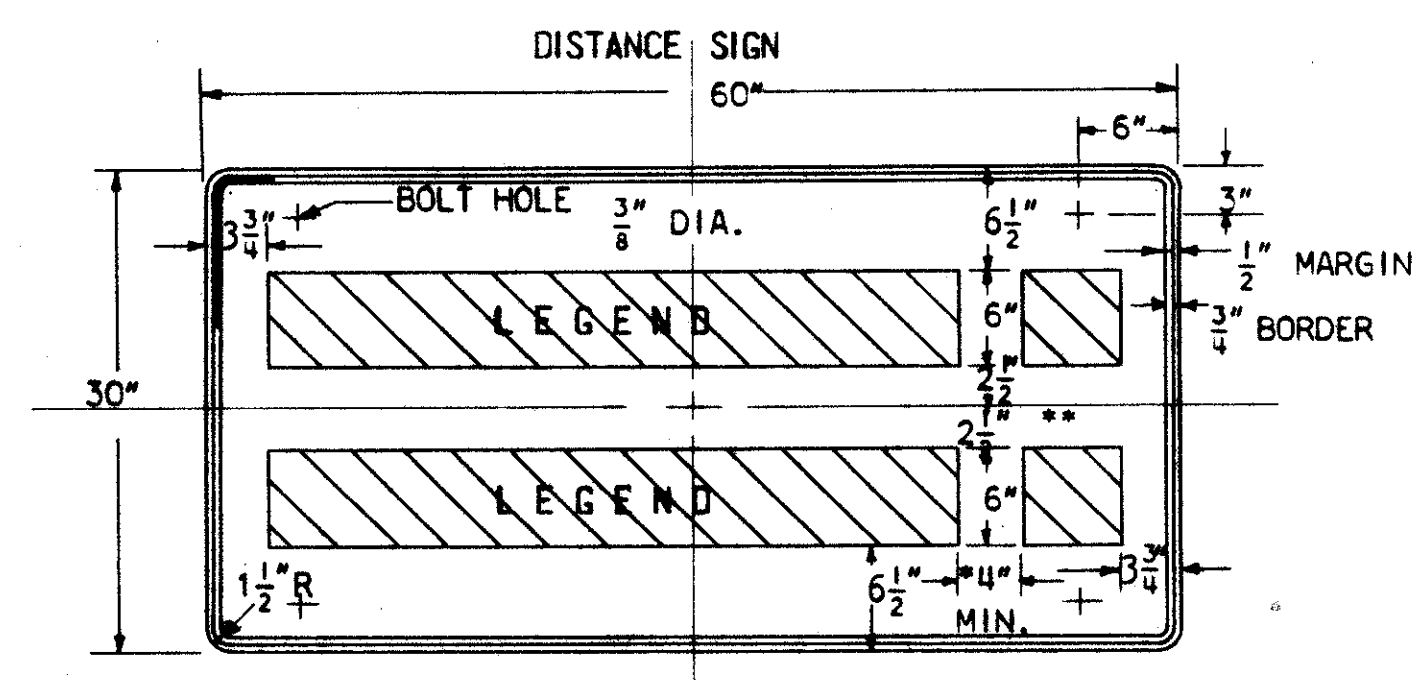

D-6-60

*** LEGEND (LETTER SERIES)				
NUMBER OF LETTERS				
5 OR LESS	6-7-8	9-10	11-12	13 OR MORE
E	D	C	B	B OR A

NOTE: *VARIABLE DIMENSION WITH MINIMUM VALUE SHOWN.
**1, 2, OR 3 DIGIT NUMERAL, SAME SERIES AS LEGEND.
***IF THE GIVEN SERIES WILL NOT FIT IN THE AVAILABLE SPACE, USE THE SERIES SHOWN IN THE NEXT COLUMN TO THE RIGHT. WHEN ONLY ONE LINE OF LEGEND IS USED IT WILL BE CENTERED VERTICALLY ON THE HORIZONTAL PLATE CENTERLINE WITH ALL OTHER DIMENSIONS REMAINING THE SAME.

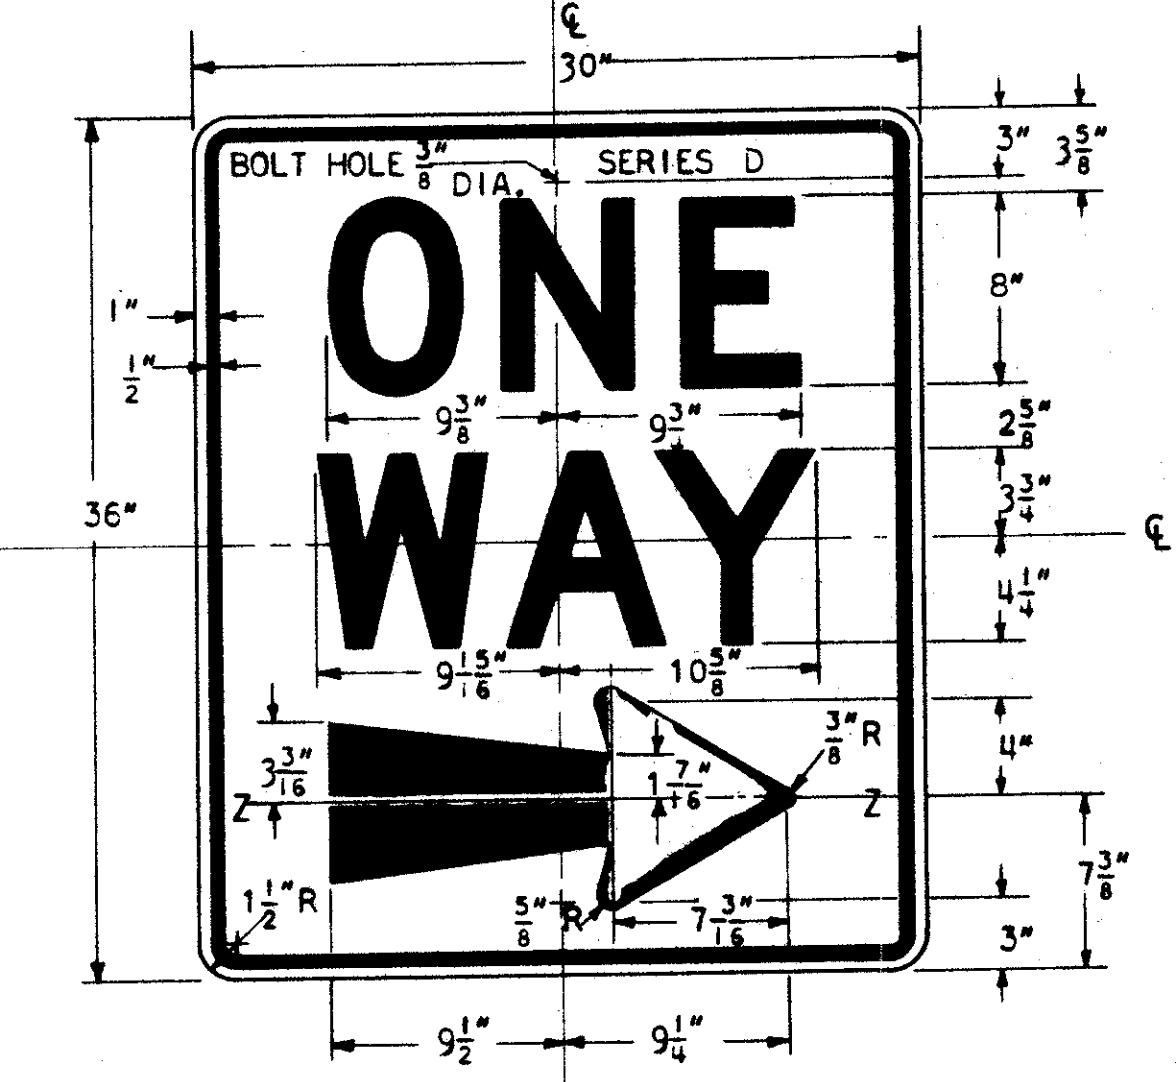

R-23-30

(* LEFT OR RIGHT)

NOTES:
*ROTATE GIVEN DESIGN 180° ABOUT VERTICAL PLATE C FOR PLACEMENT OF LEFT ARROW.
ARROW IS SYMMETRICAL ABOUT ARROW AXIS (Z-Z).