


LAKE COUNTY  
 ASHTABULA COUNTY  
 LAK.-1-12.89  
 ATB.-1-0.00

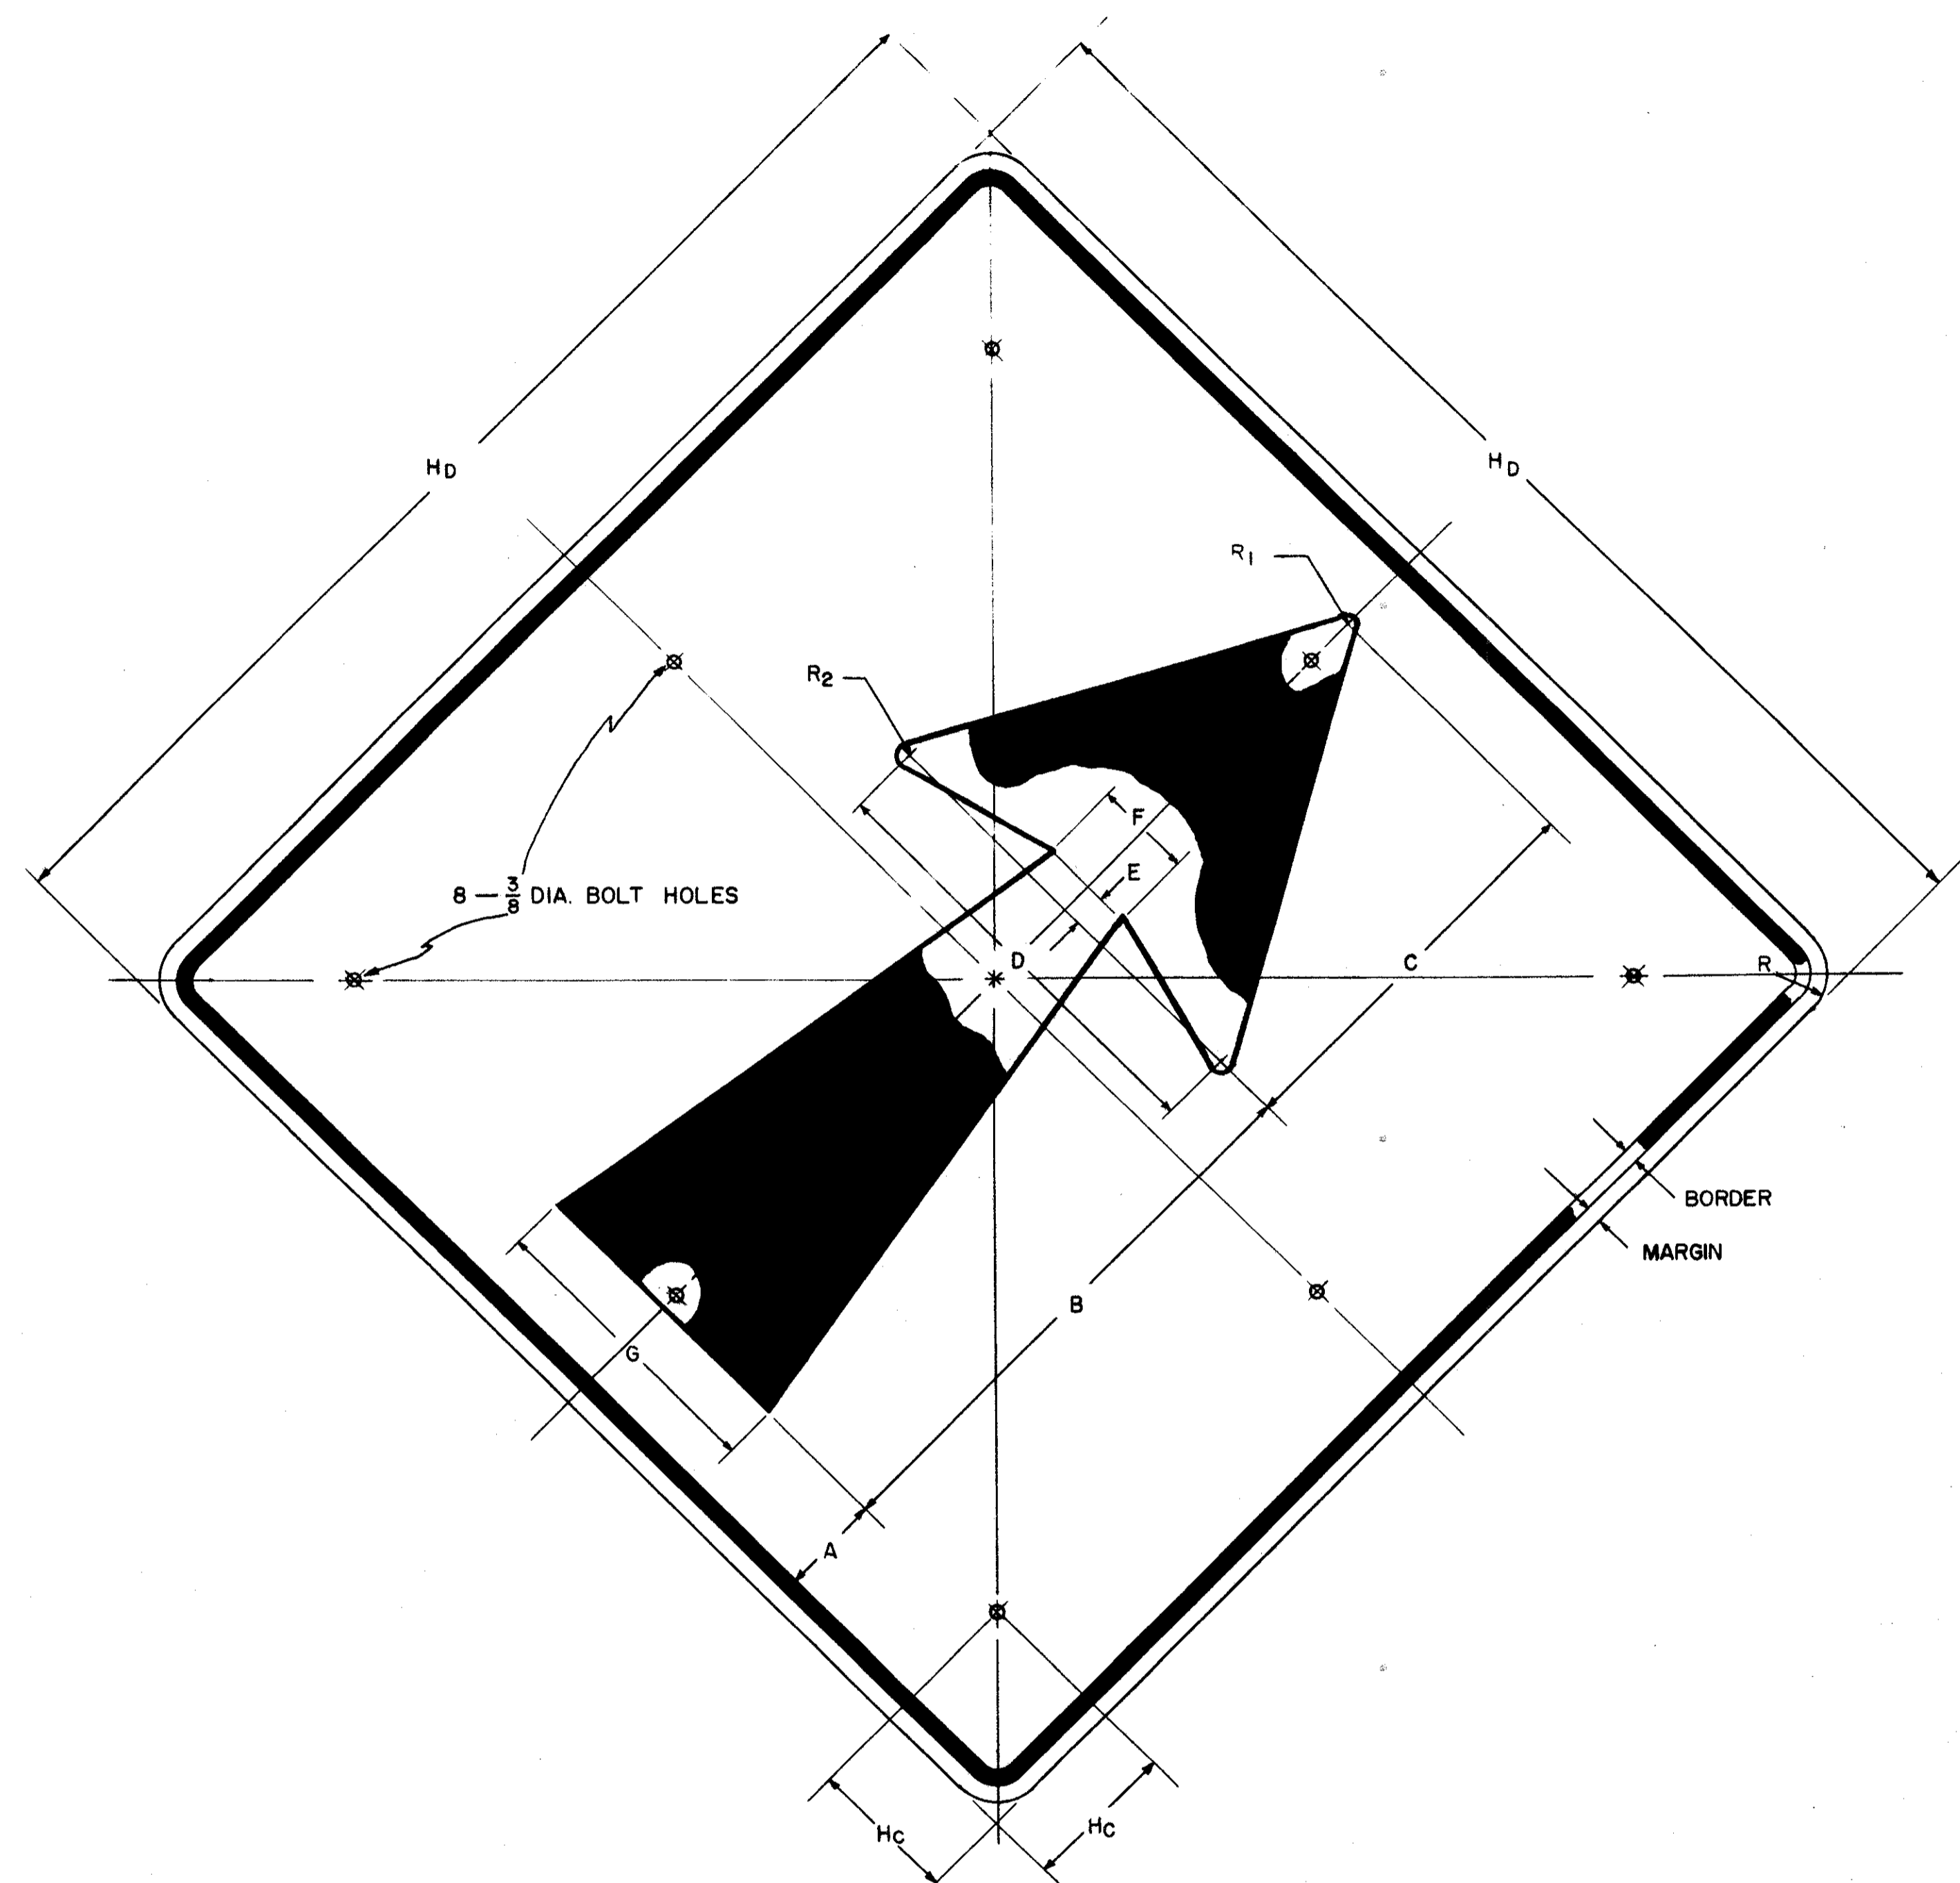

W-96

NOTE:  
 ALL DIMENSIONS ARE IN INCHES UNLESS OTHERWISE SHOWN.

CODE NUMBER	PLATE				ARROW								BOLT HOLES		
	H <sub>D</sub>	R	BORDER	MARGIN	A	B	C	D	E	F	G	R <sub>1</sub>	R <sub>2</sub>	DIA.	H <sub>C</sub>
W-96-36	36	1 1/2	1/2	1/2	3	17	12	13	1	3	9	1/4	3/8	3/8	4 1/2