


FED. RD. DIVISION	STATE	PROJECT	
2	OHIO		

69
81

LAKE COUNTY
ASHTABULA COUNTY
LAK.-1-12.89
ATB.-1-0.00

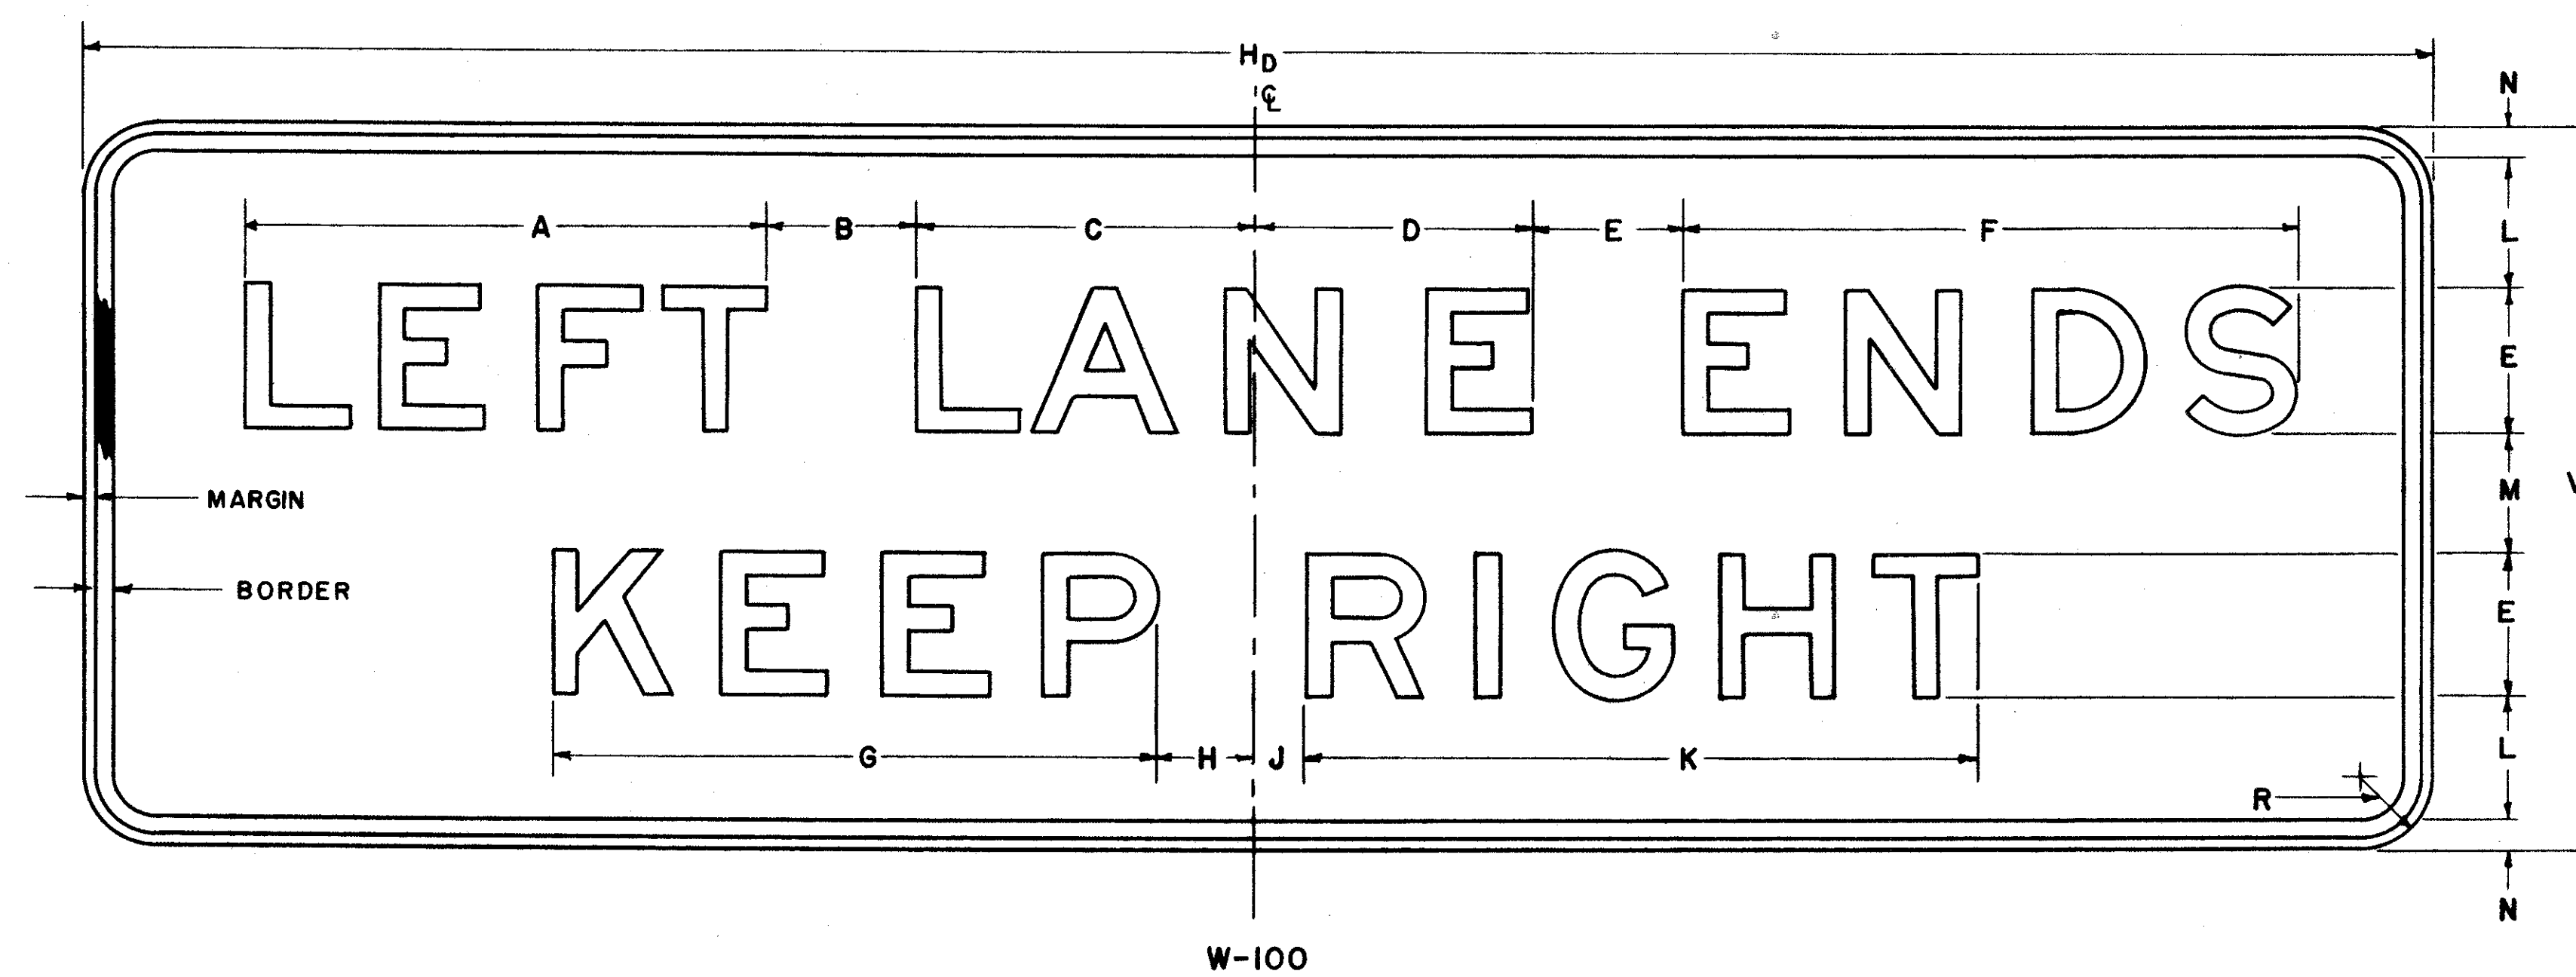

CODE NUMBER	PLATE					LEGEND														LETTER SERIES
	H _D	V _D	R	MARGIN	BORDER	A	B	C	D	E	F	G	H	J	K	L	M	N		
W-100-192	192	60	6	1	1 1/2	42 15/16	11 5/16	28	20 3/8	12	50 5/8	49 1/2	8	3 7/8	55 1/8	10 1/2	10	2 1/2	E	
W-100-288	288	90	12	1 1/2	2 1/4	64 13/32	16 31/32	42	30 9/16	18	75 15/16	74 1/4	12	5 13/16	82 11/16	15 3/4	15	3 3/4	E	

NOTE: ALL DIMENSIONS ARE IN INCHES UNLESS OTHERWISE SHOWN