


280 260 240 220 200 180 160 140 120 100 80 60 40

LAKE COUNTY
LAK-1-12.89

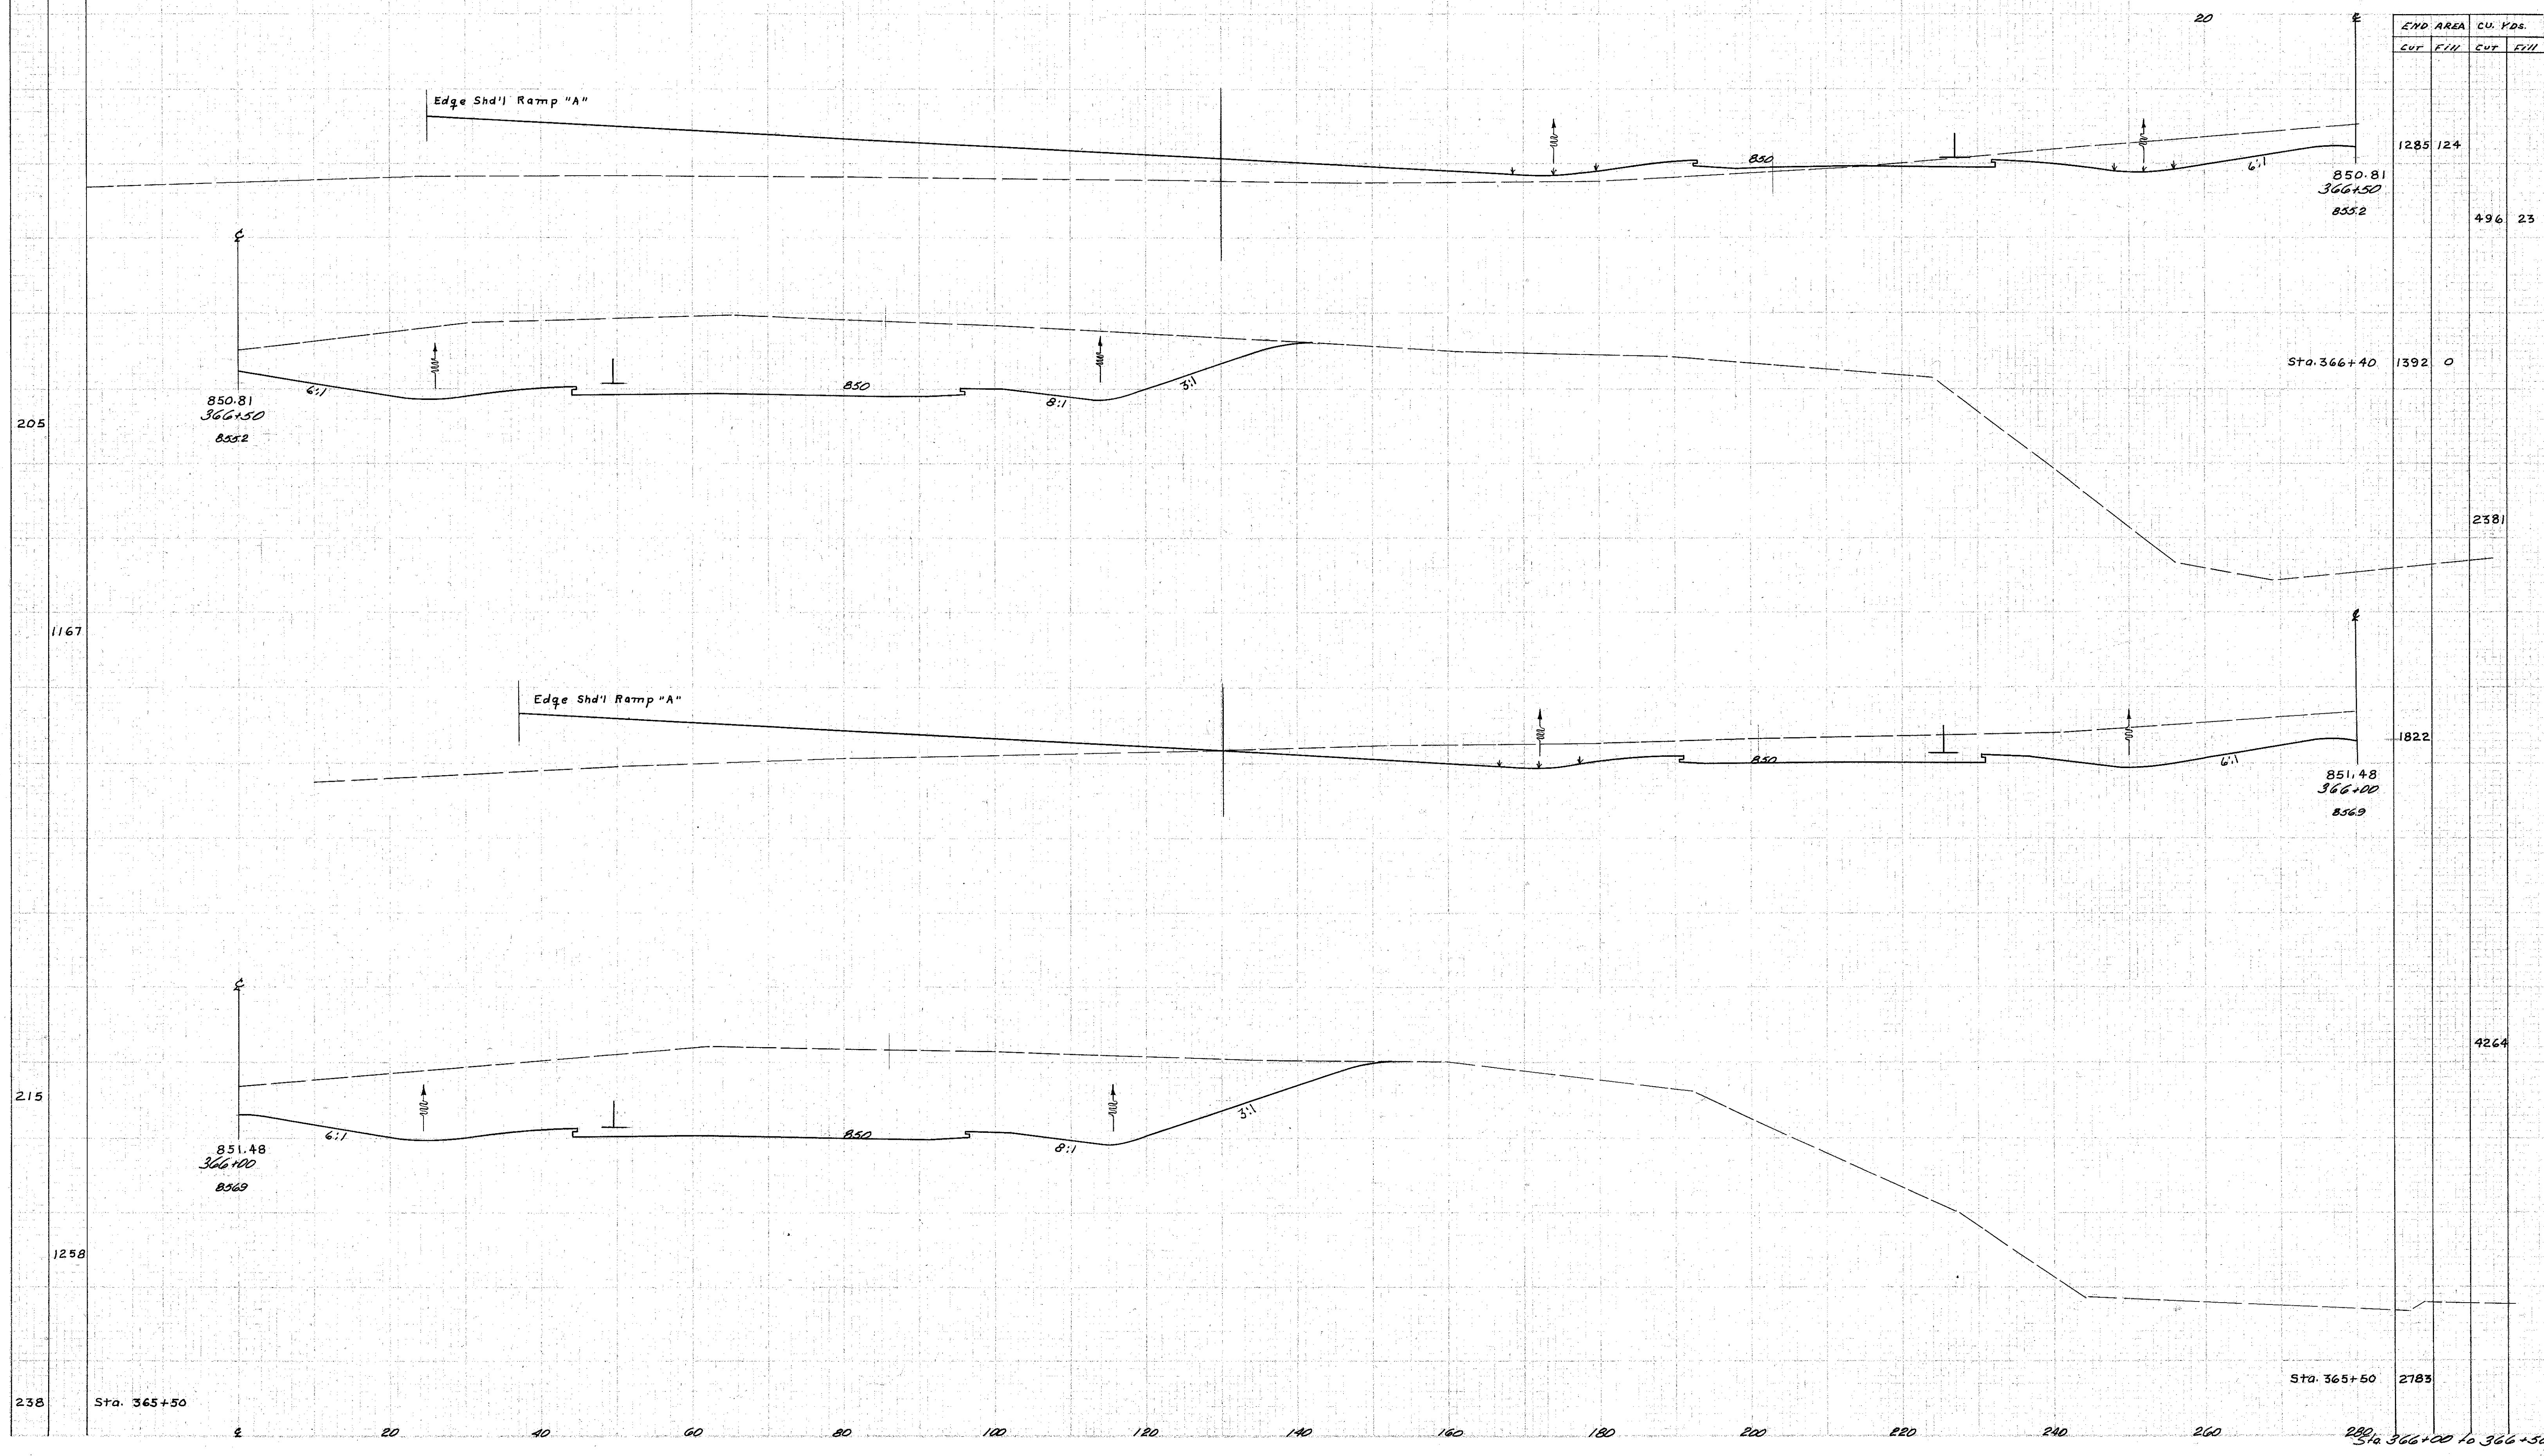

END AREA	CU. YDS.	
	CUT	FILL
1285	124	
	496	23
1392	0	
	2381	
1822		
	4264	
2783		

280
Sta. 366+00 to 366+50