


I-M

W-1

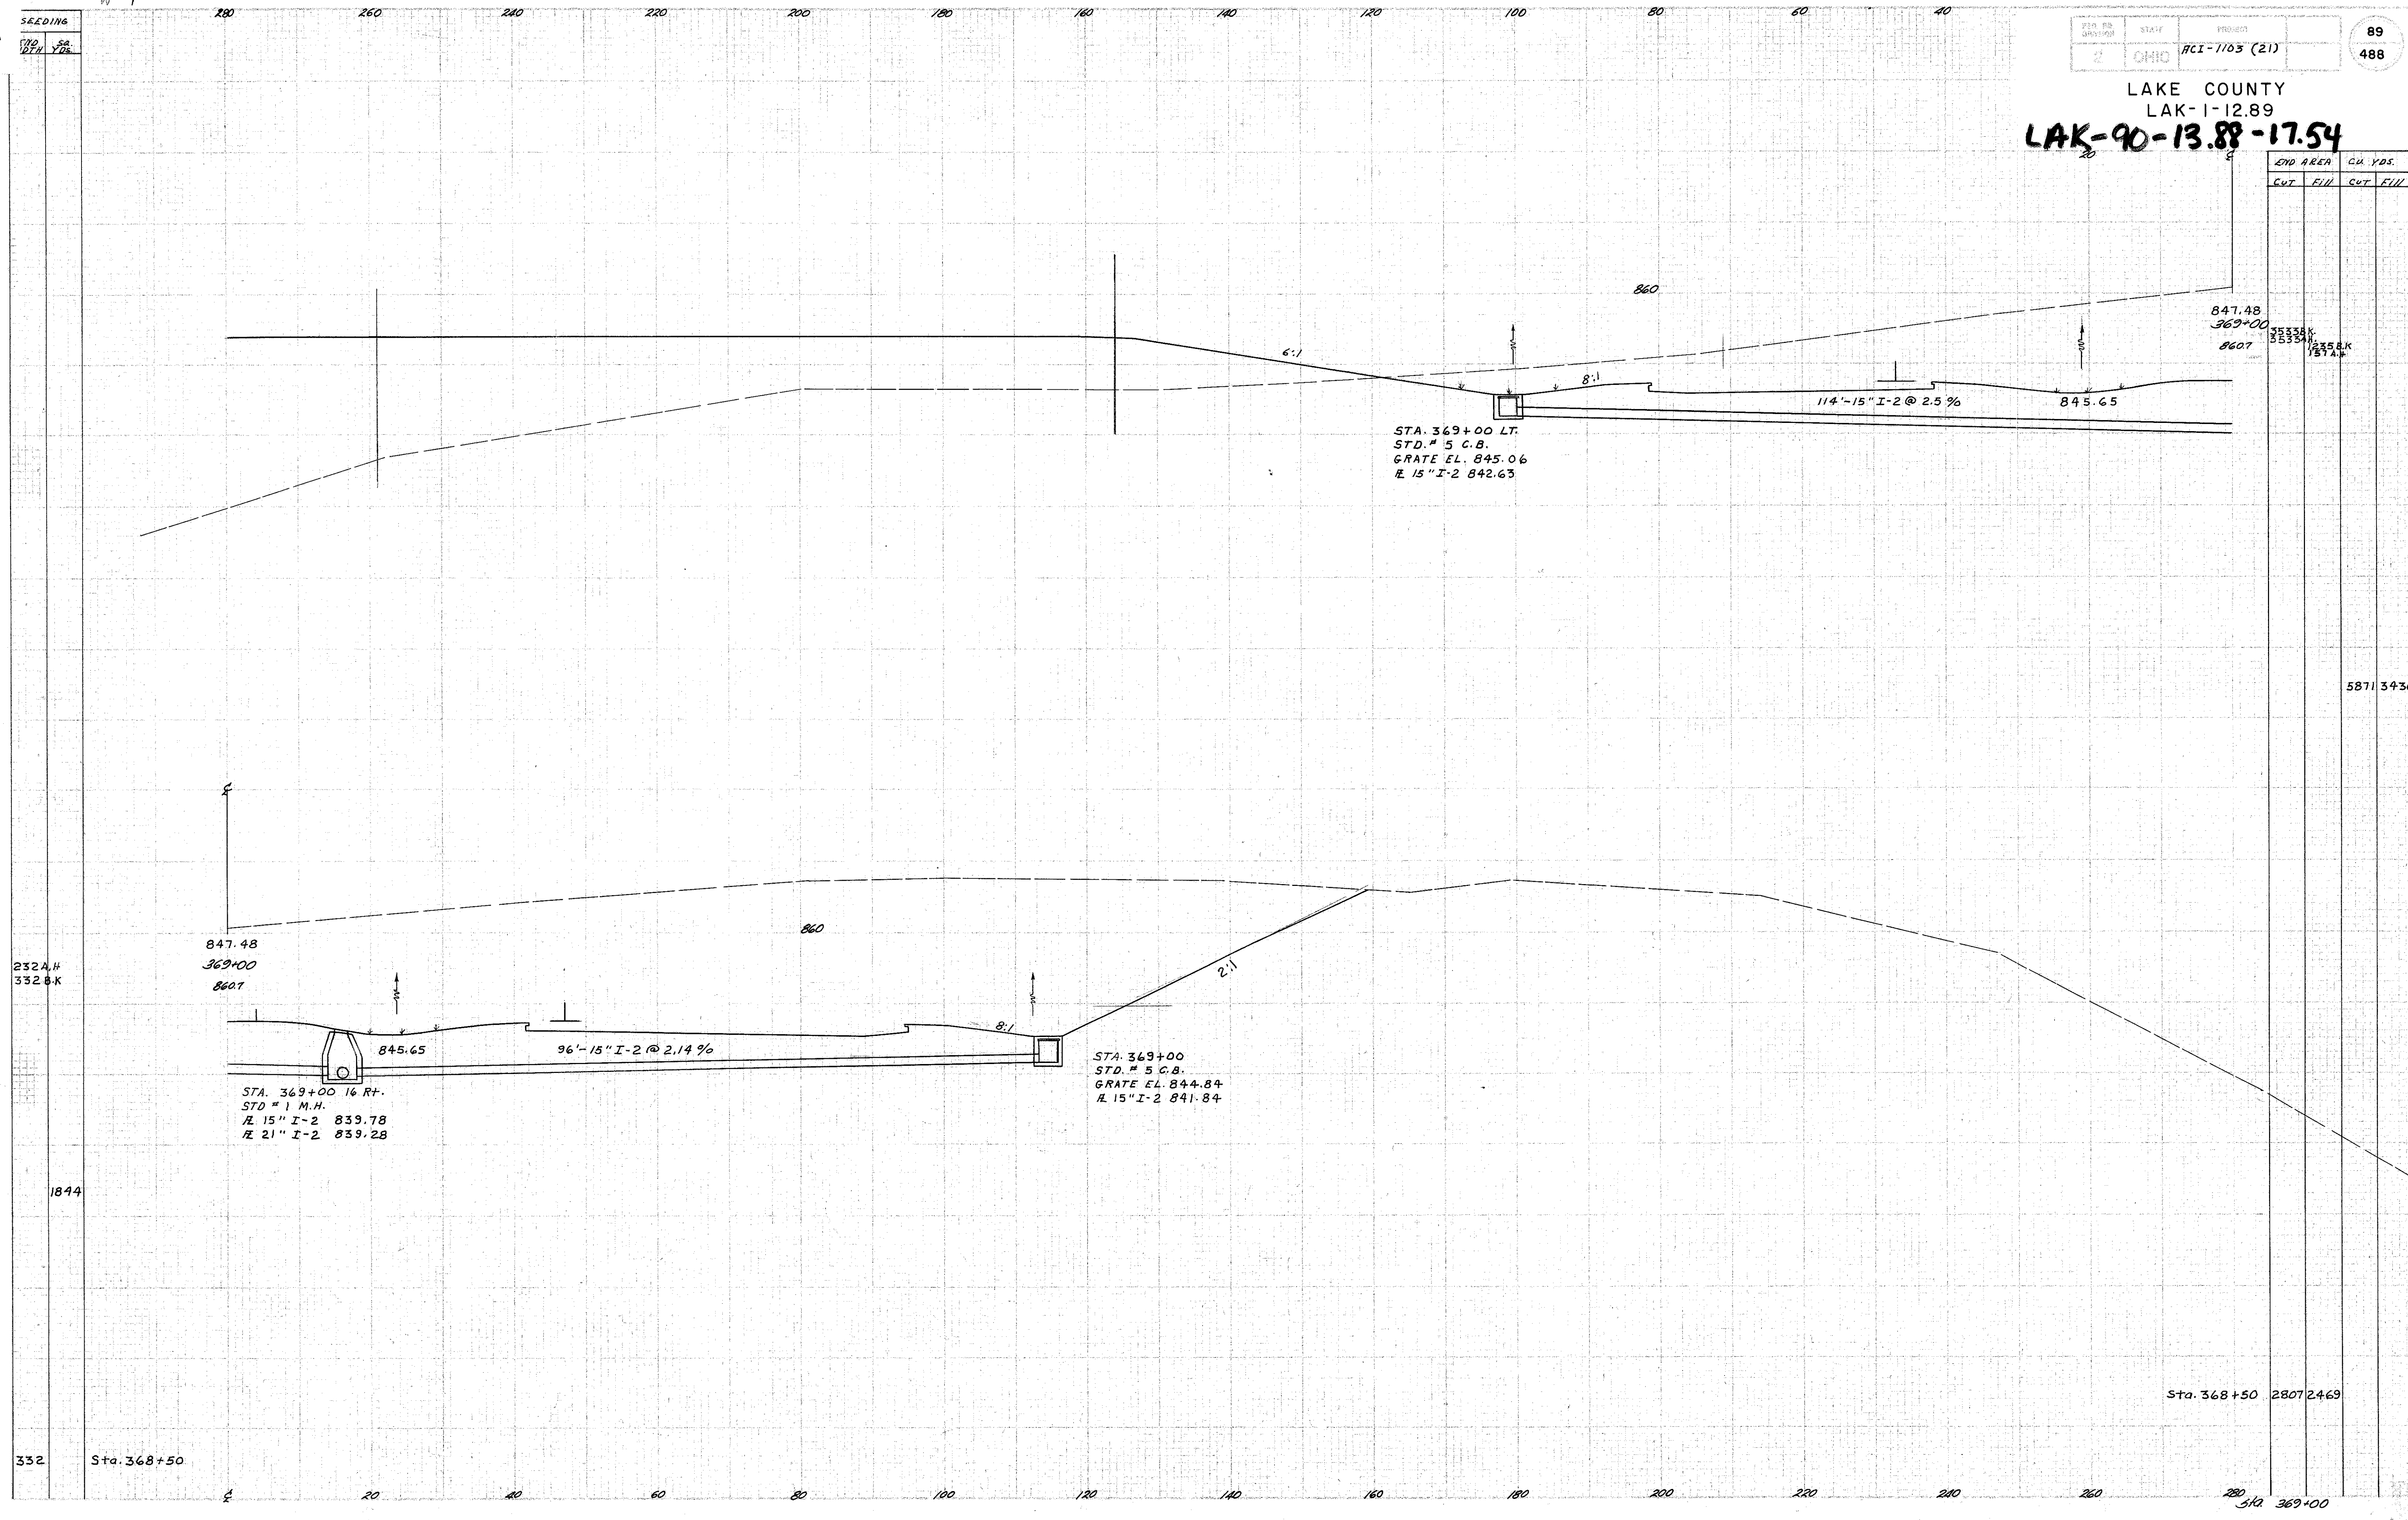

SEEDING	
NO.	YDS.

ZIP	STATE	PROJECT
43001	OHIO	PCI-1103 (21)

89
488

LAKE COUNTY
LAK-1-12.89
LAK-90-13.88-17.54

CUT AREA		CU. YDS.	
CUT	FILL	CUT	FILL

232A,H
332B,K

847.48
369+00
8607

STA. 369+00 16 RT.
STD. # 1 M.H.
R 15" I-2 839.78
R 21" I-2 839.28

STA. 369+00
STD. # 5 C.B.
GRATE EL. 844.84
R 15" I-2 841.84

847.48
369+00
8607

332B,K
332A,H
332B,K
332A,H

5871 3430

1844

Sta. 368+50 28072469

332 Sta. 368+50

332
Sta. 369+00