


SEEDING
END WIDTH SQ. YDS.

FILE NO. 2	STATE OHIO	PROJECT ACI-1103 (21)
---------------	---------------	--------------------------

91
488

LAKE COUNTY
LAK-1-12.89

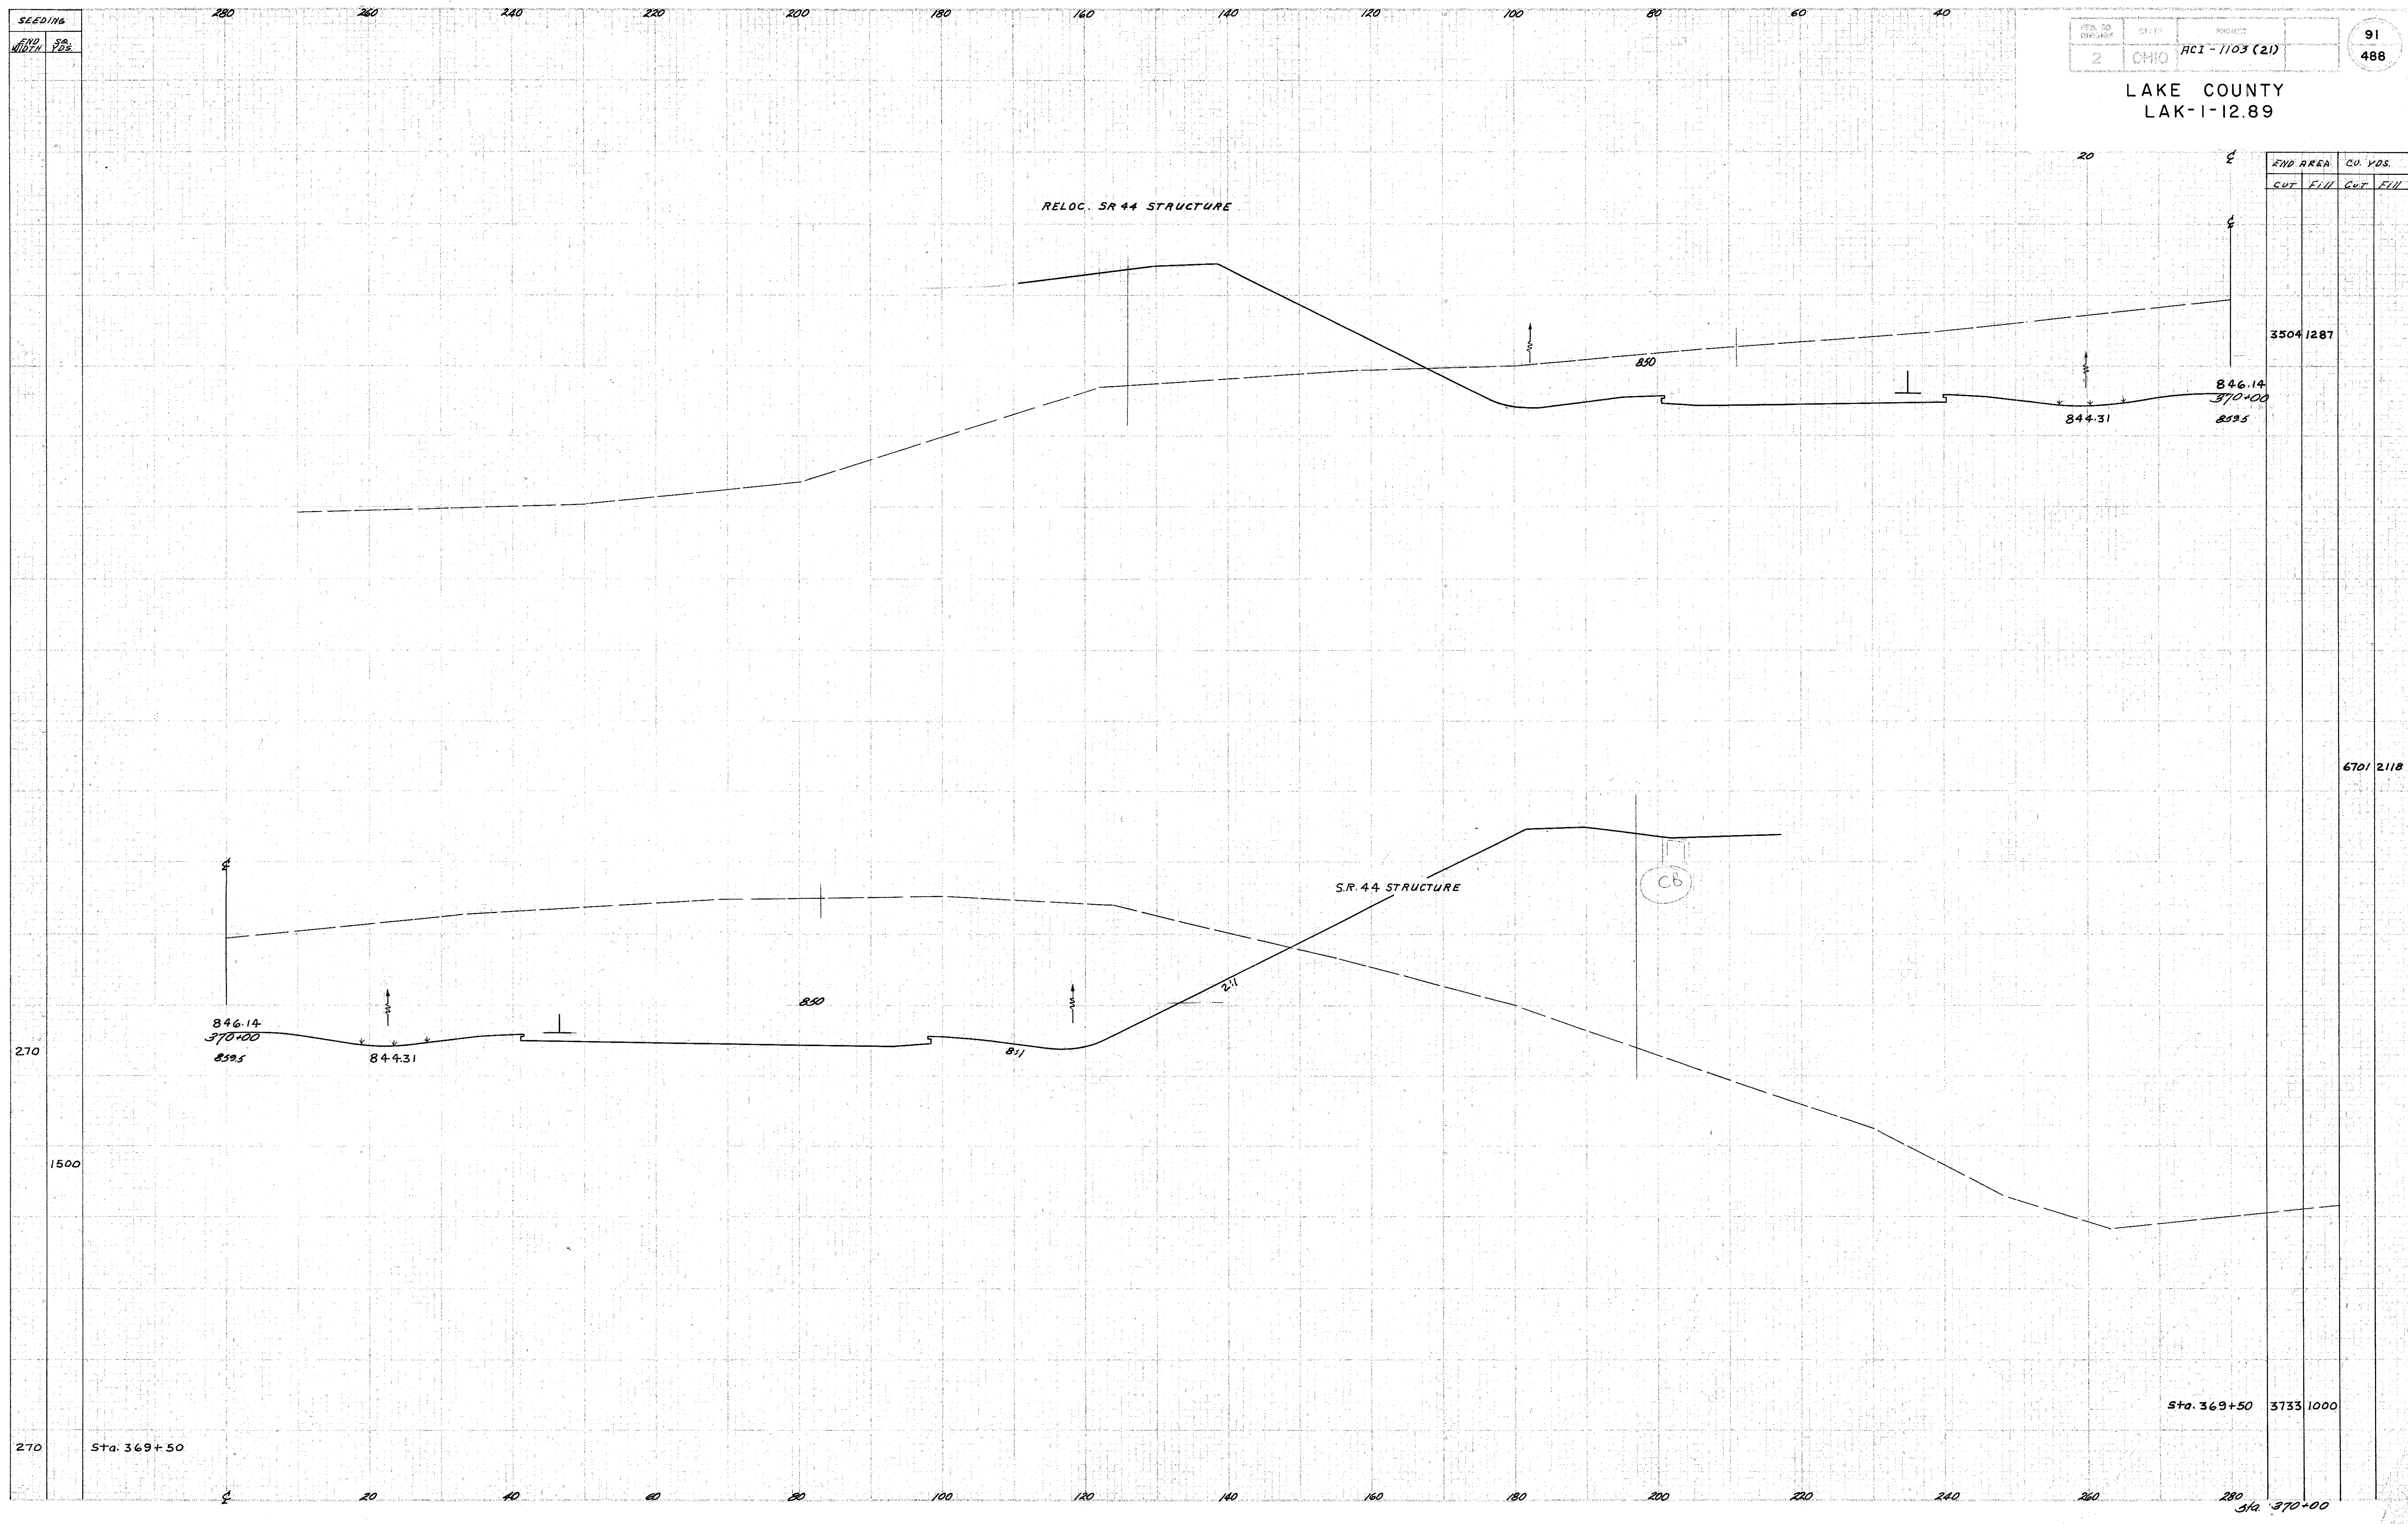

END AREA		CU. YDS.	
CUT	FILL	CUT	FILL

3504 1287

6701 2118

Sta. 369+50 3733 1000

Sta. 370+00