


SEEDING  
END  
MUTZ  
SP

LAKE COUNTY  
LAK-1-12.89

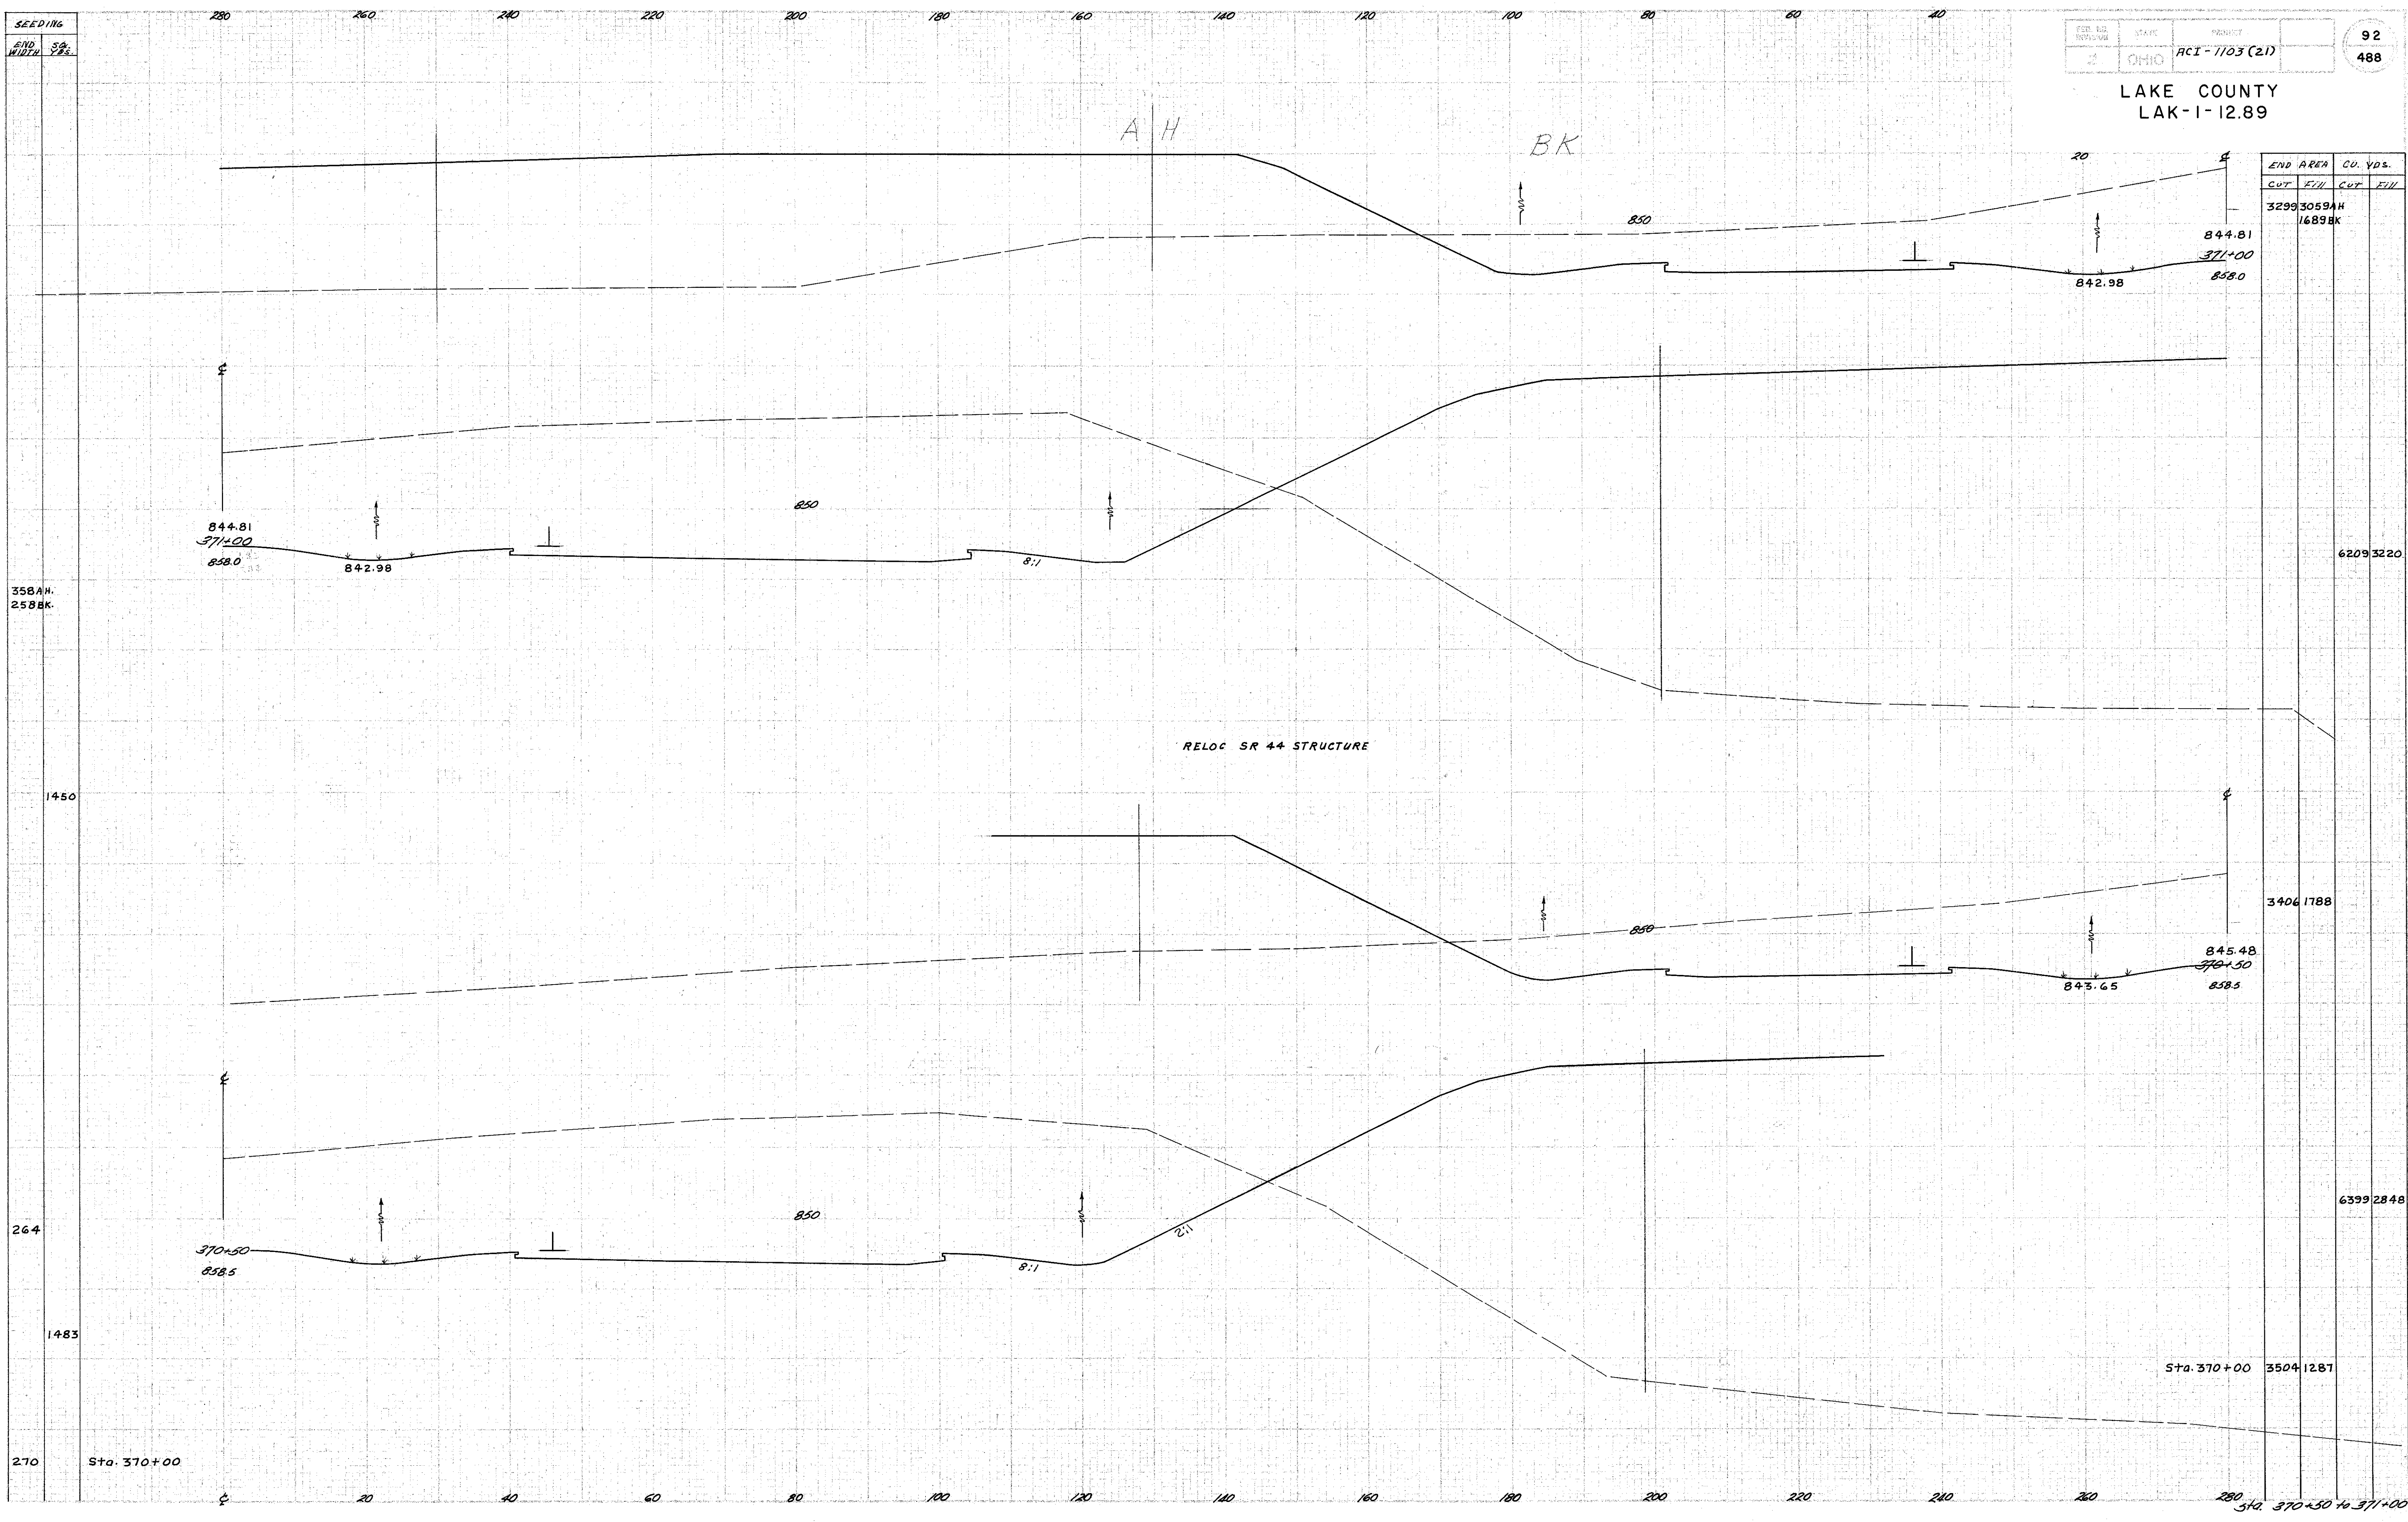

END AREA		CU. YDS.	
CUT	FILL	CUT	FILL
3299	3059	AH	
	1689	BK	

6209 3220

3406 1788

6399 2848

Sta. 370+00 3504 1287

Sta. 370+50 to 371+00

358AH  
258BK

264

1483

270

Sta. 370+00