


280 260 240 220 200 180 160 140 120 100 80 60 40

LAKE COUNTY
LAK-1-12.89

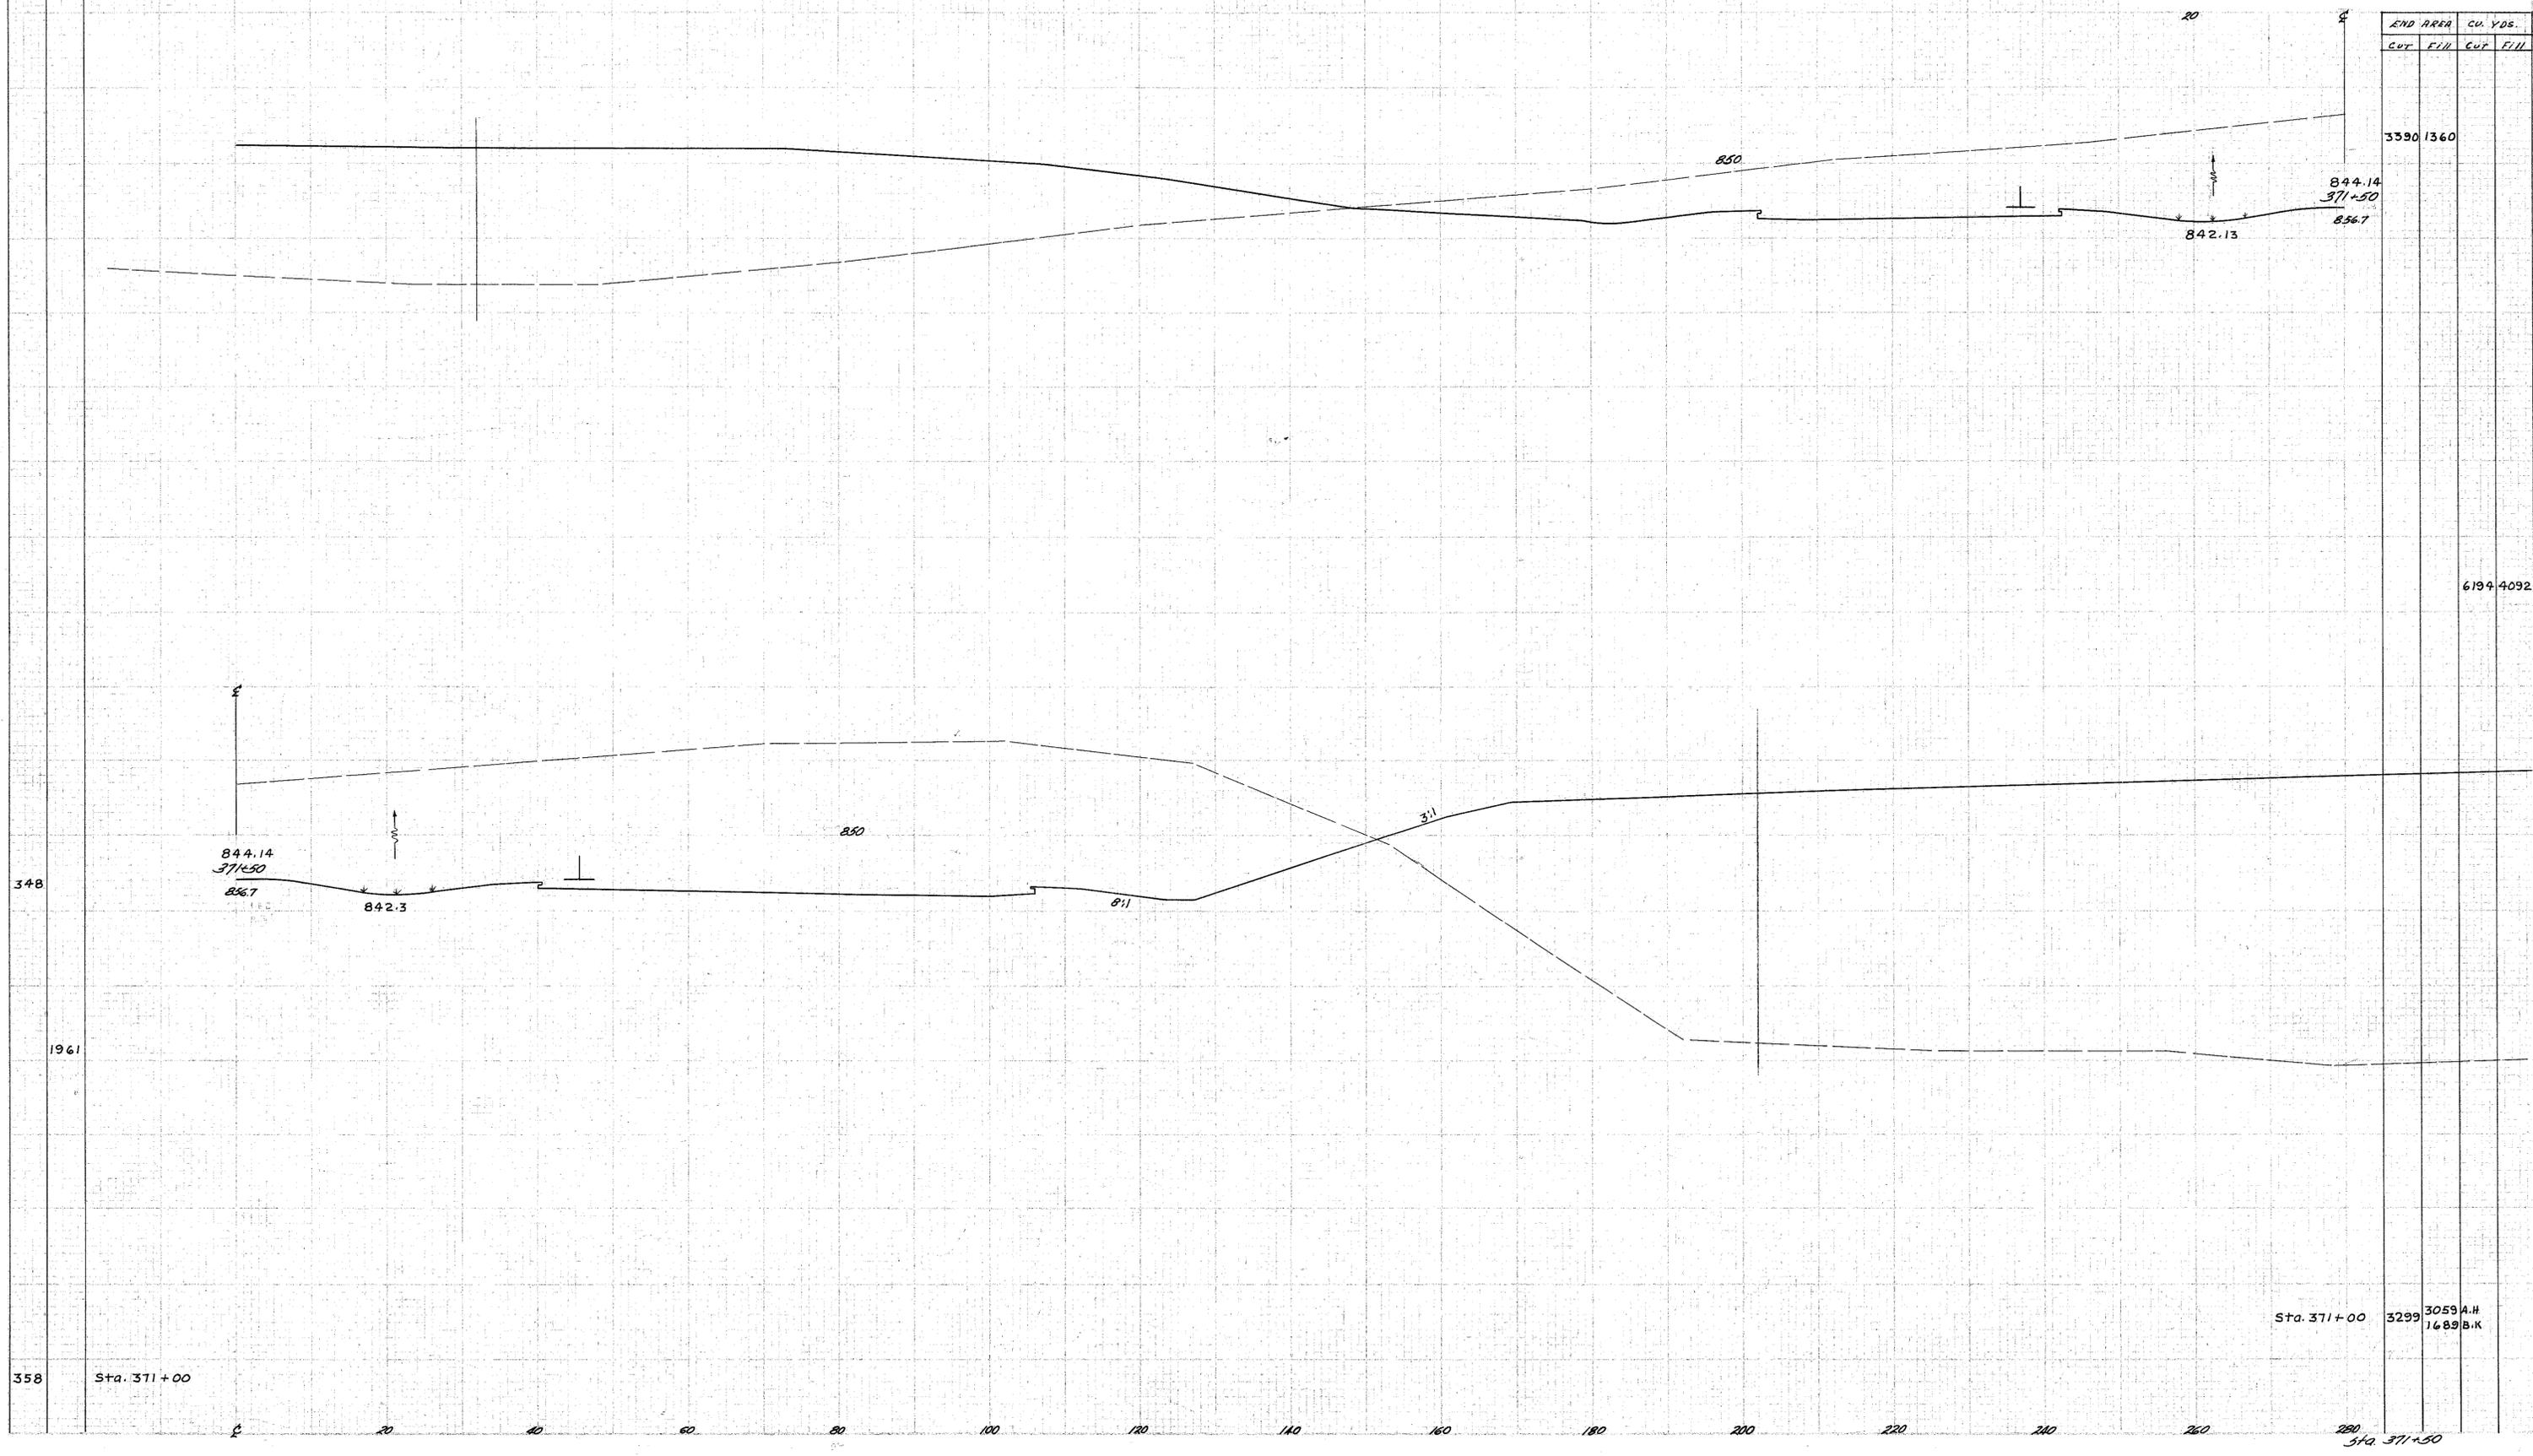

358 Sta. 371+00

1961

348

Sta. 371+50

280 260 240 220 200 180 160 140 120 100 80 60 40