


SEEDING
END
MILE 88

280 260 240 220 200 180 160 140 120 100 80 60 40

SECTION	STATE	PROJECT	94
2	OHIO	PCI-1103(21)	488

LAKE COUNTY
LAK-1-12.89

END AREA		CU. YDS.	
CUT	FILL	CUT	FILL

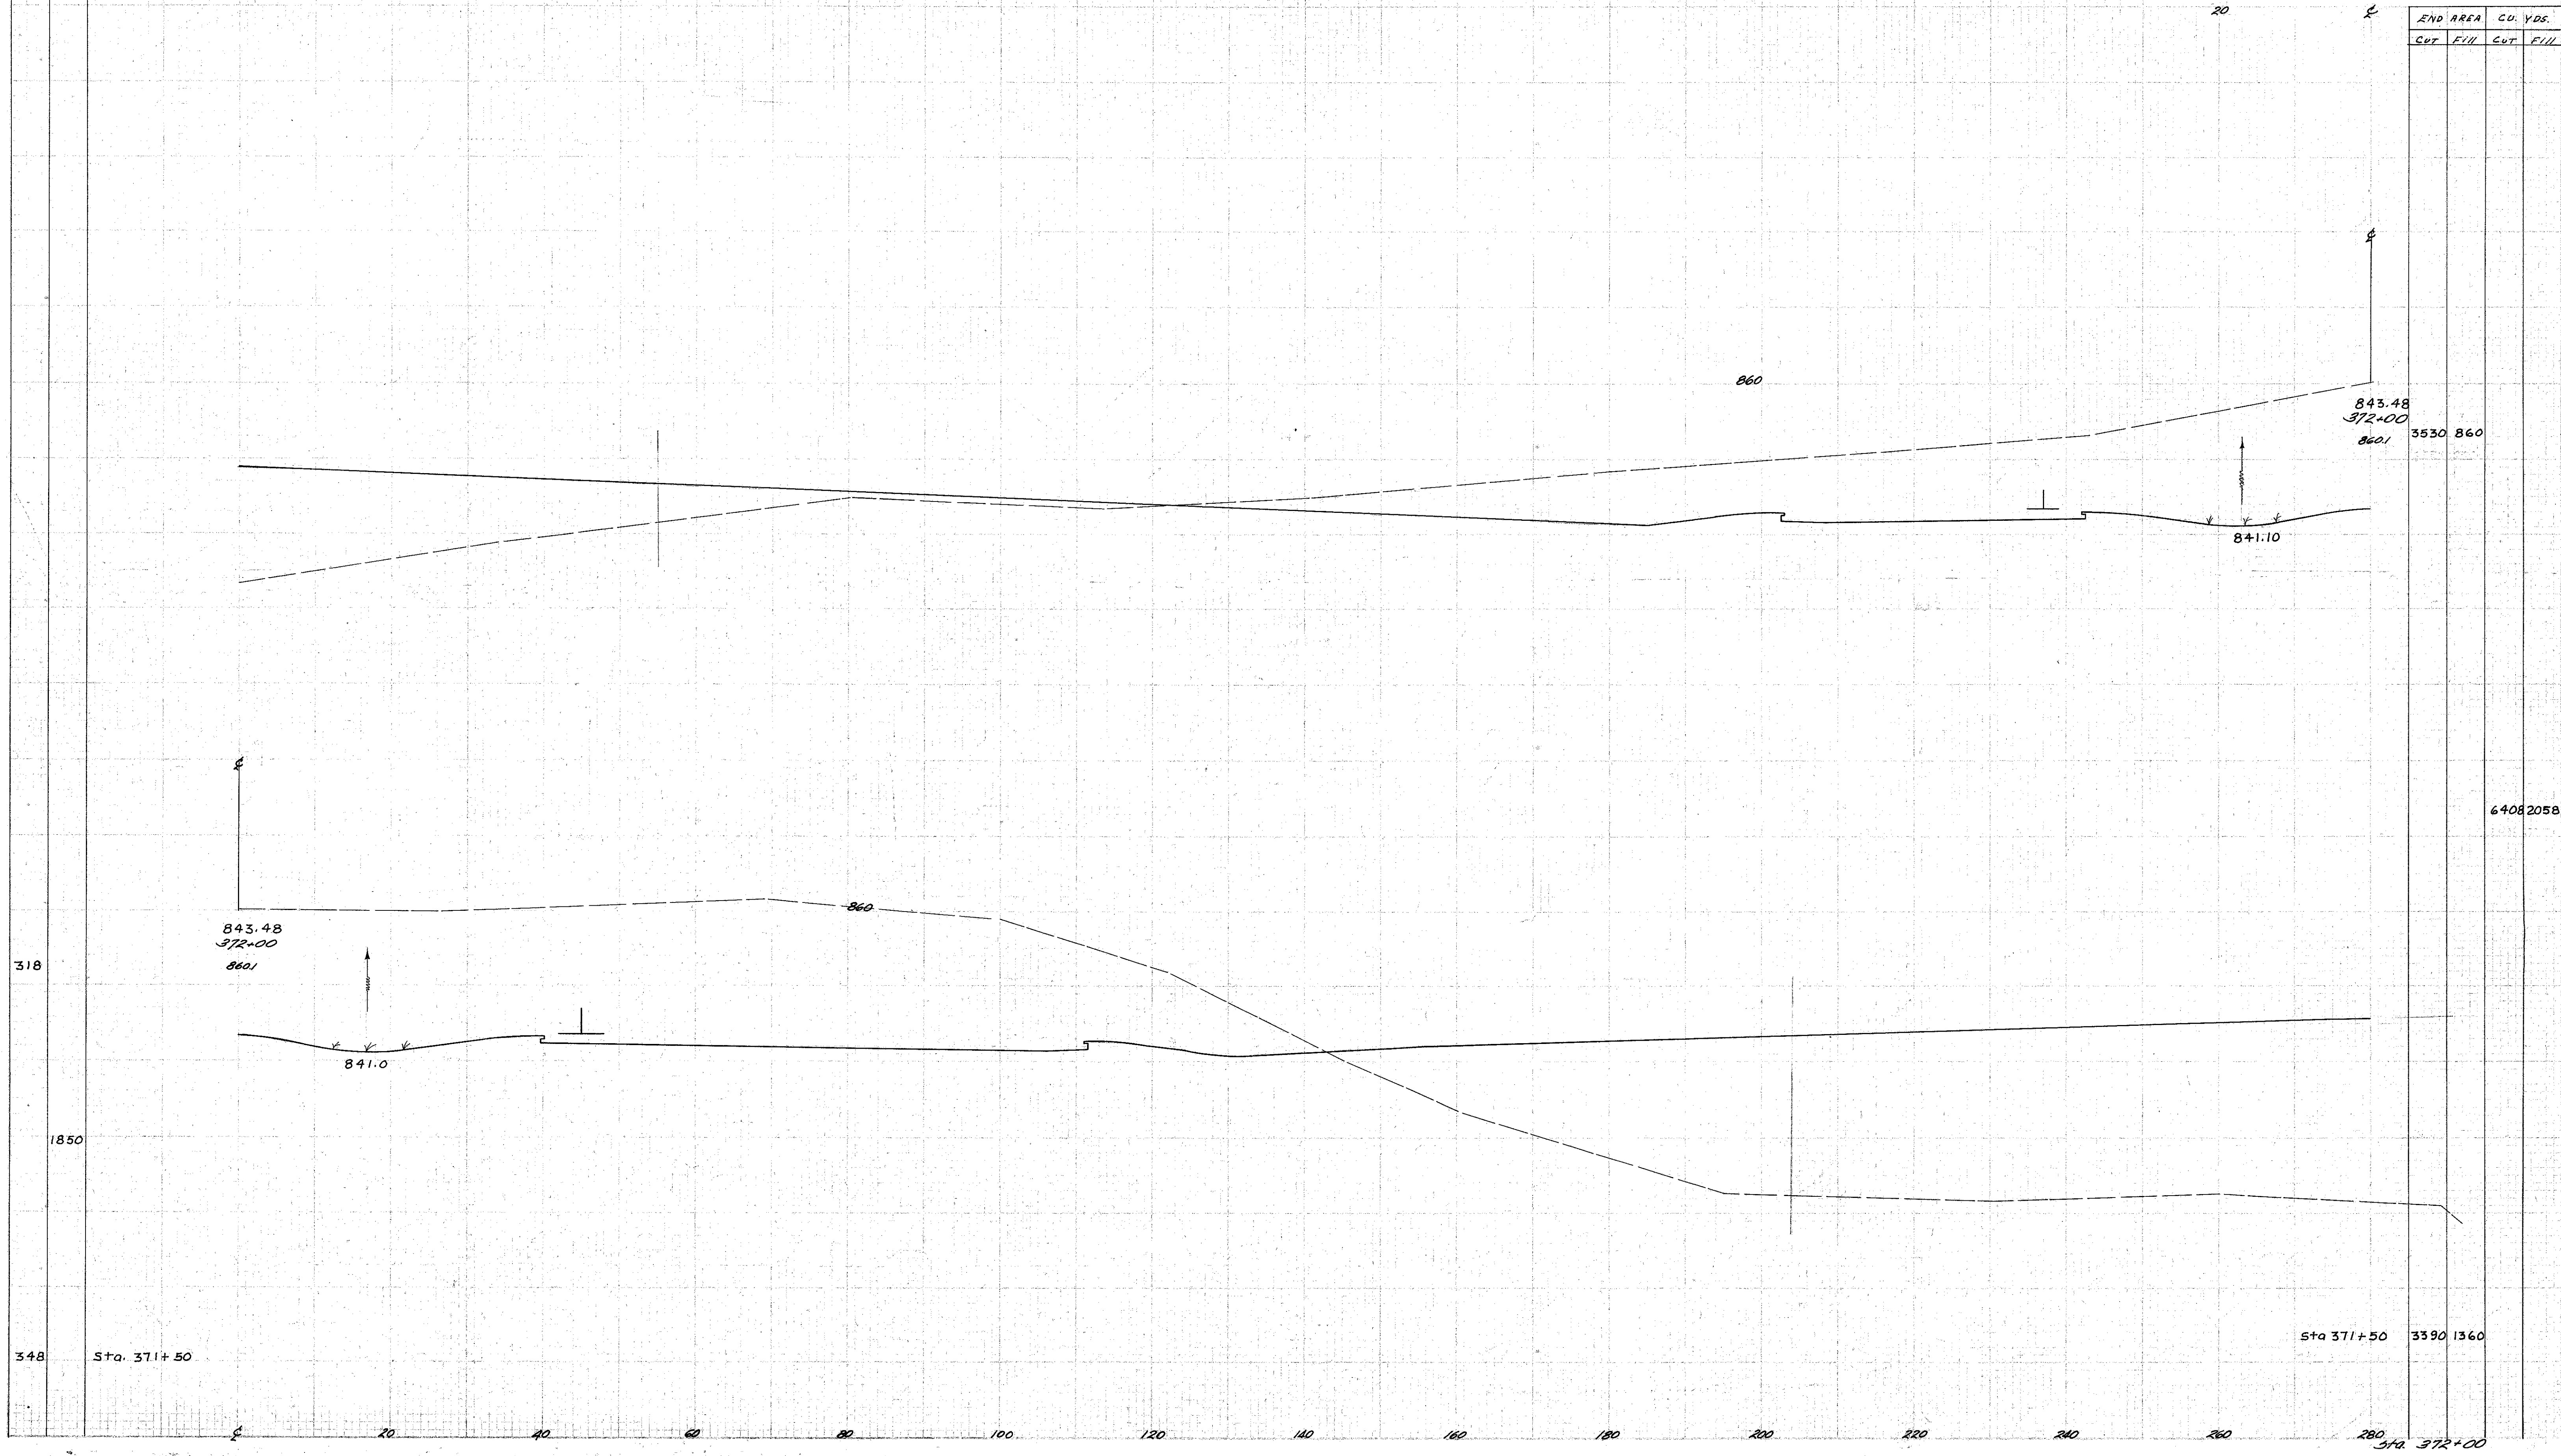

64082058

318

1850

348

Sta. 371+50

Sta 371+50 3390 1360

Sta 372+00