


SEEDING
END
WRTZ
SP.

2 OHIO ACI-1103(21) 95
488

LAKE COUNTY
LAK-1-12.89

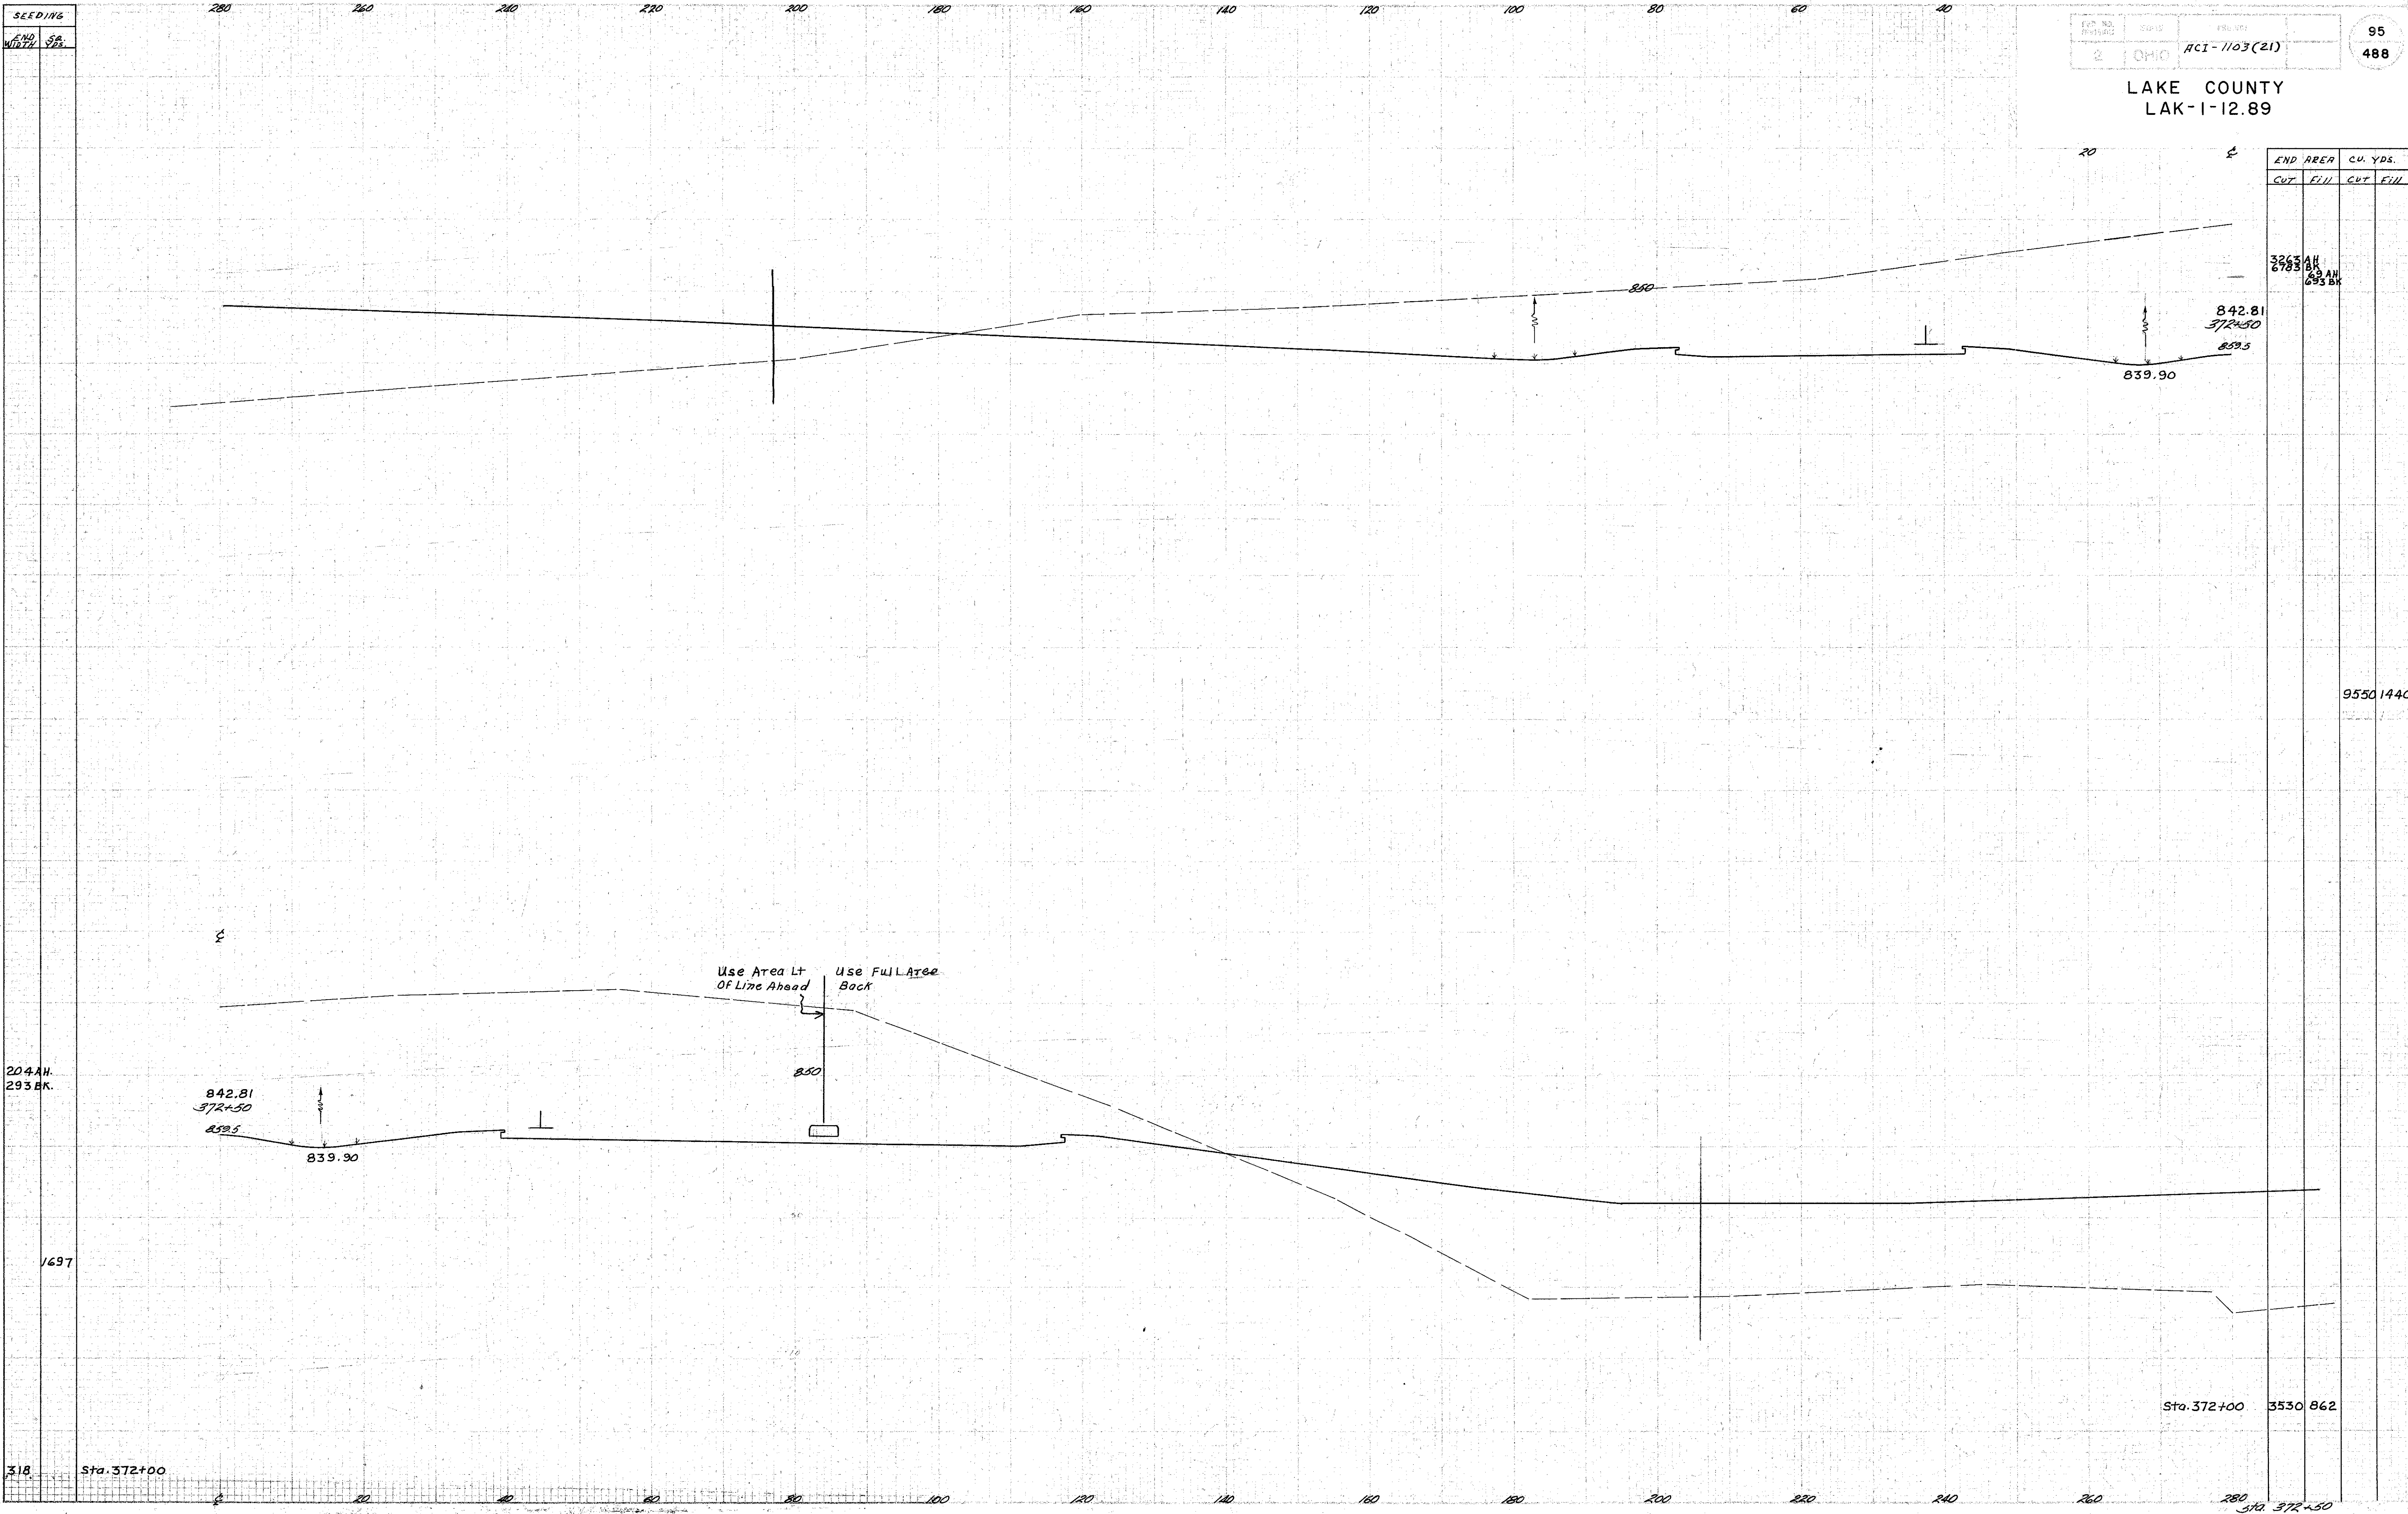

END AREA		CU. YDS.	
CUT	FILL	CUT	FILL

3263 BK
2983 BK
3263 BK
2983 BK

842.81
372+50
839.5

839.90

Use Area Lt
of Line Ahead

Use Full Area
Back

850

204 AH
293 BK

842.81
372+50
839.5

839.90

1697

Sta. 372+00 3530 862

318 Sta. 372+00

310 372+50