


SEEDING  
END SQ.  
WIDTH YDS.

LAKE COUNTY  
LAK-1-12.89

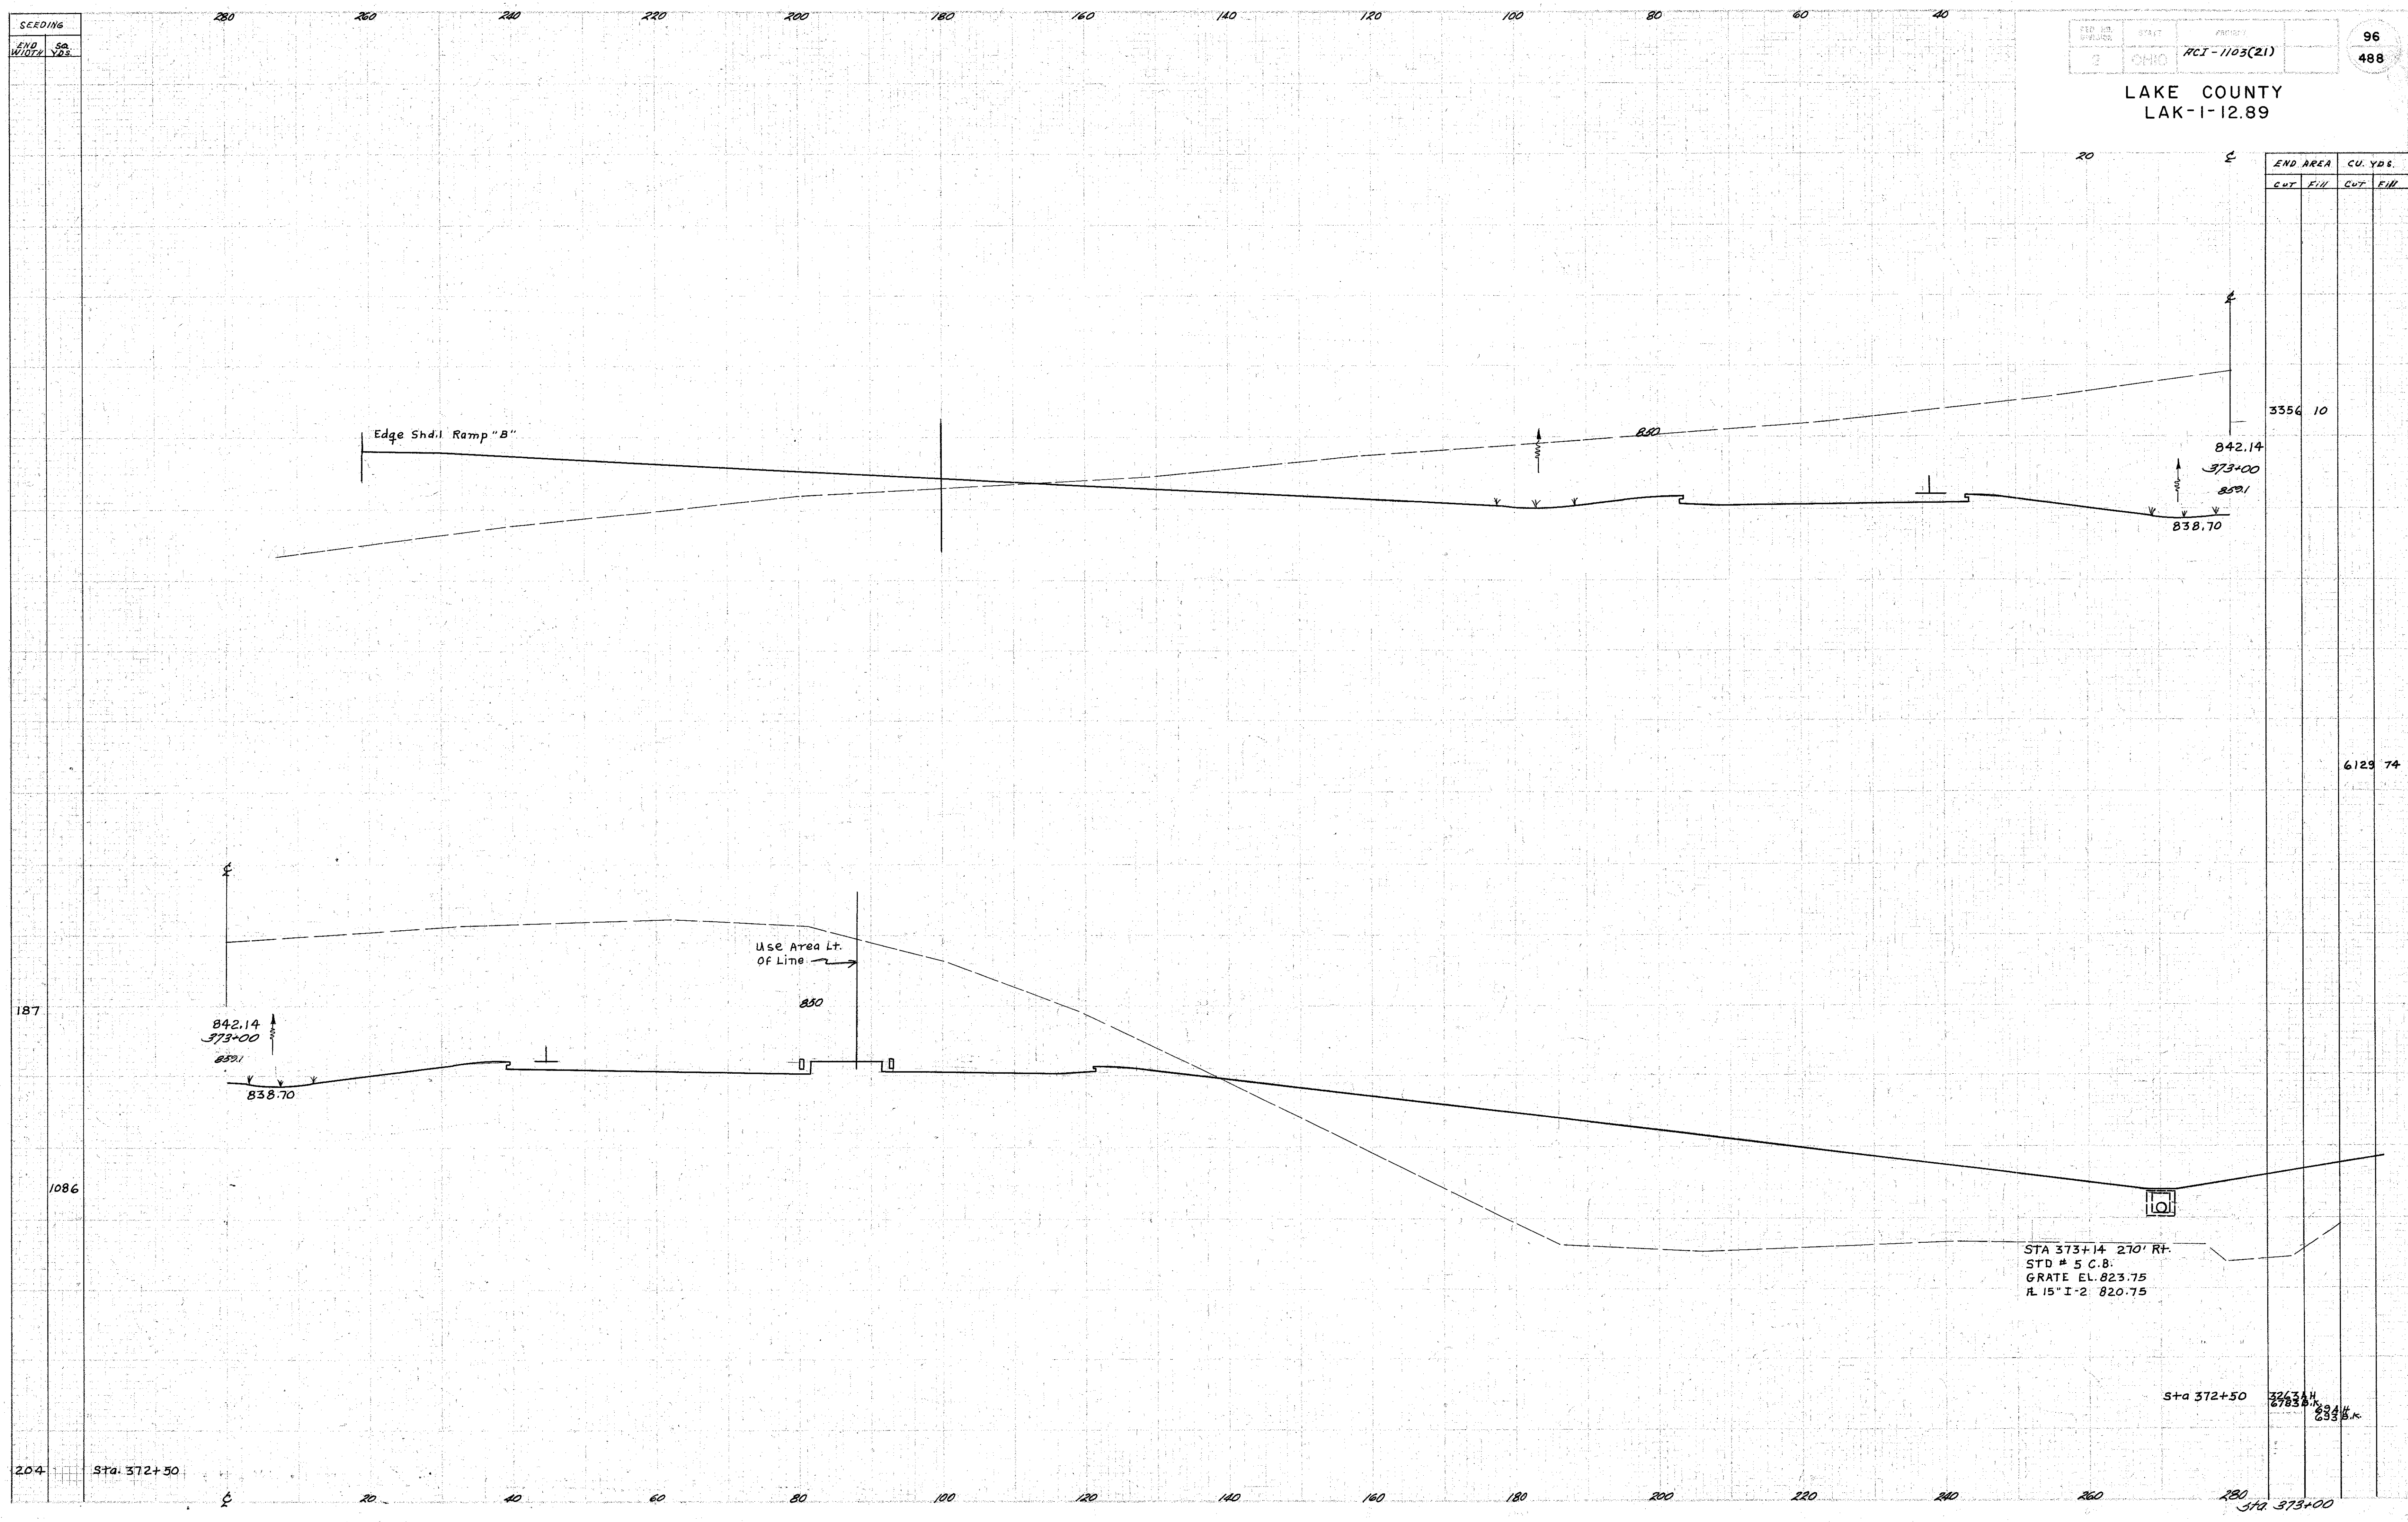

END AREA		CU. YDS.	
CUT	FILL	CUT	FILL

3356 10  
842.14  
373+00  
839.1  
838.70

6129 74

Use Area Lt.  
Of Line

830

842.14  
373+00  
839.1  
838.70

STA 373+14 270' RT.  
STD # 5 C.B.  
GRATE EL. 823.75  
R. 15" I-2 820.75

Sta 372+50  
3263.44  
6783.44  
839.1  
838.70

Sta: 372+50

Sta: 373+00