


SEEDING
 W.D. 50
 W.D. 50

LAKE COUNTY
 LAK-1-12.89

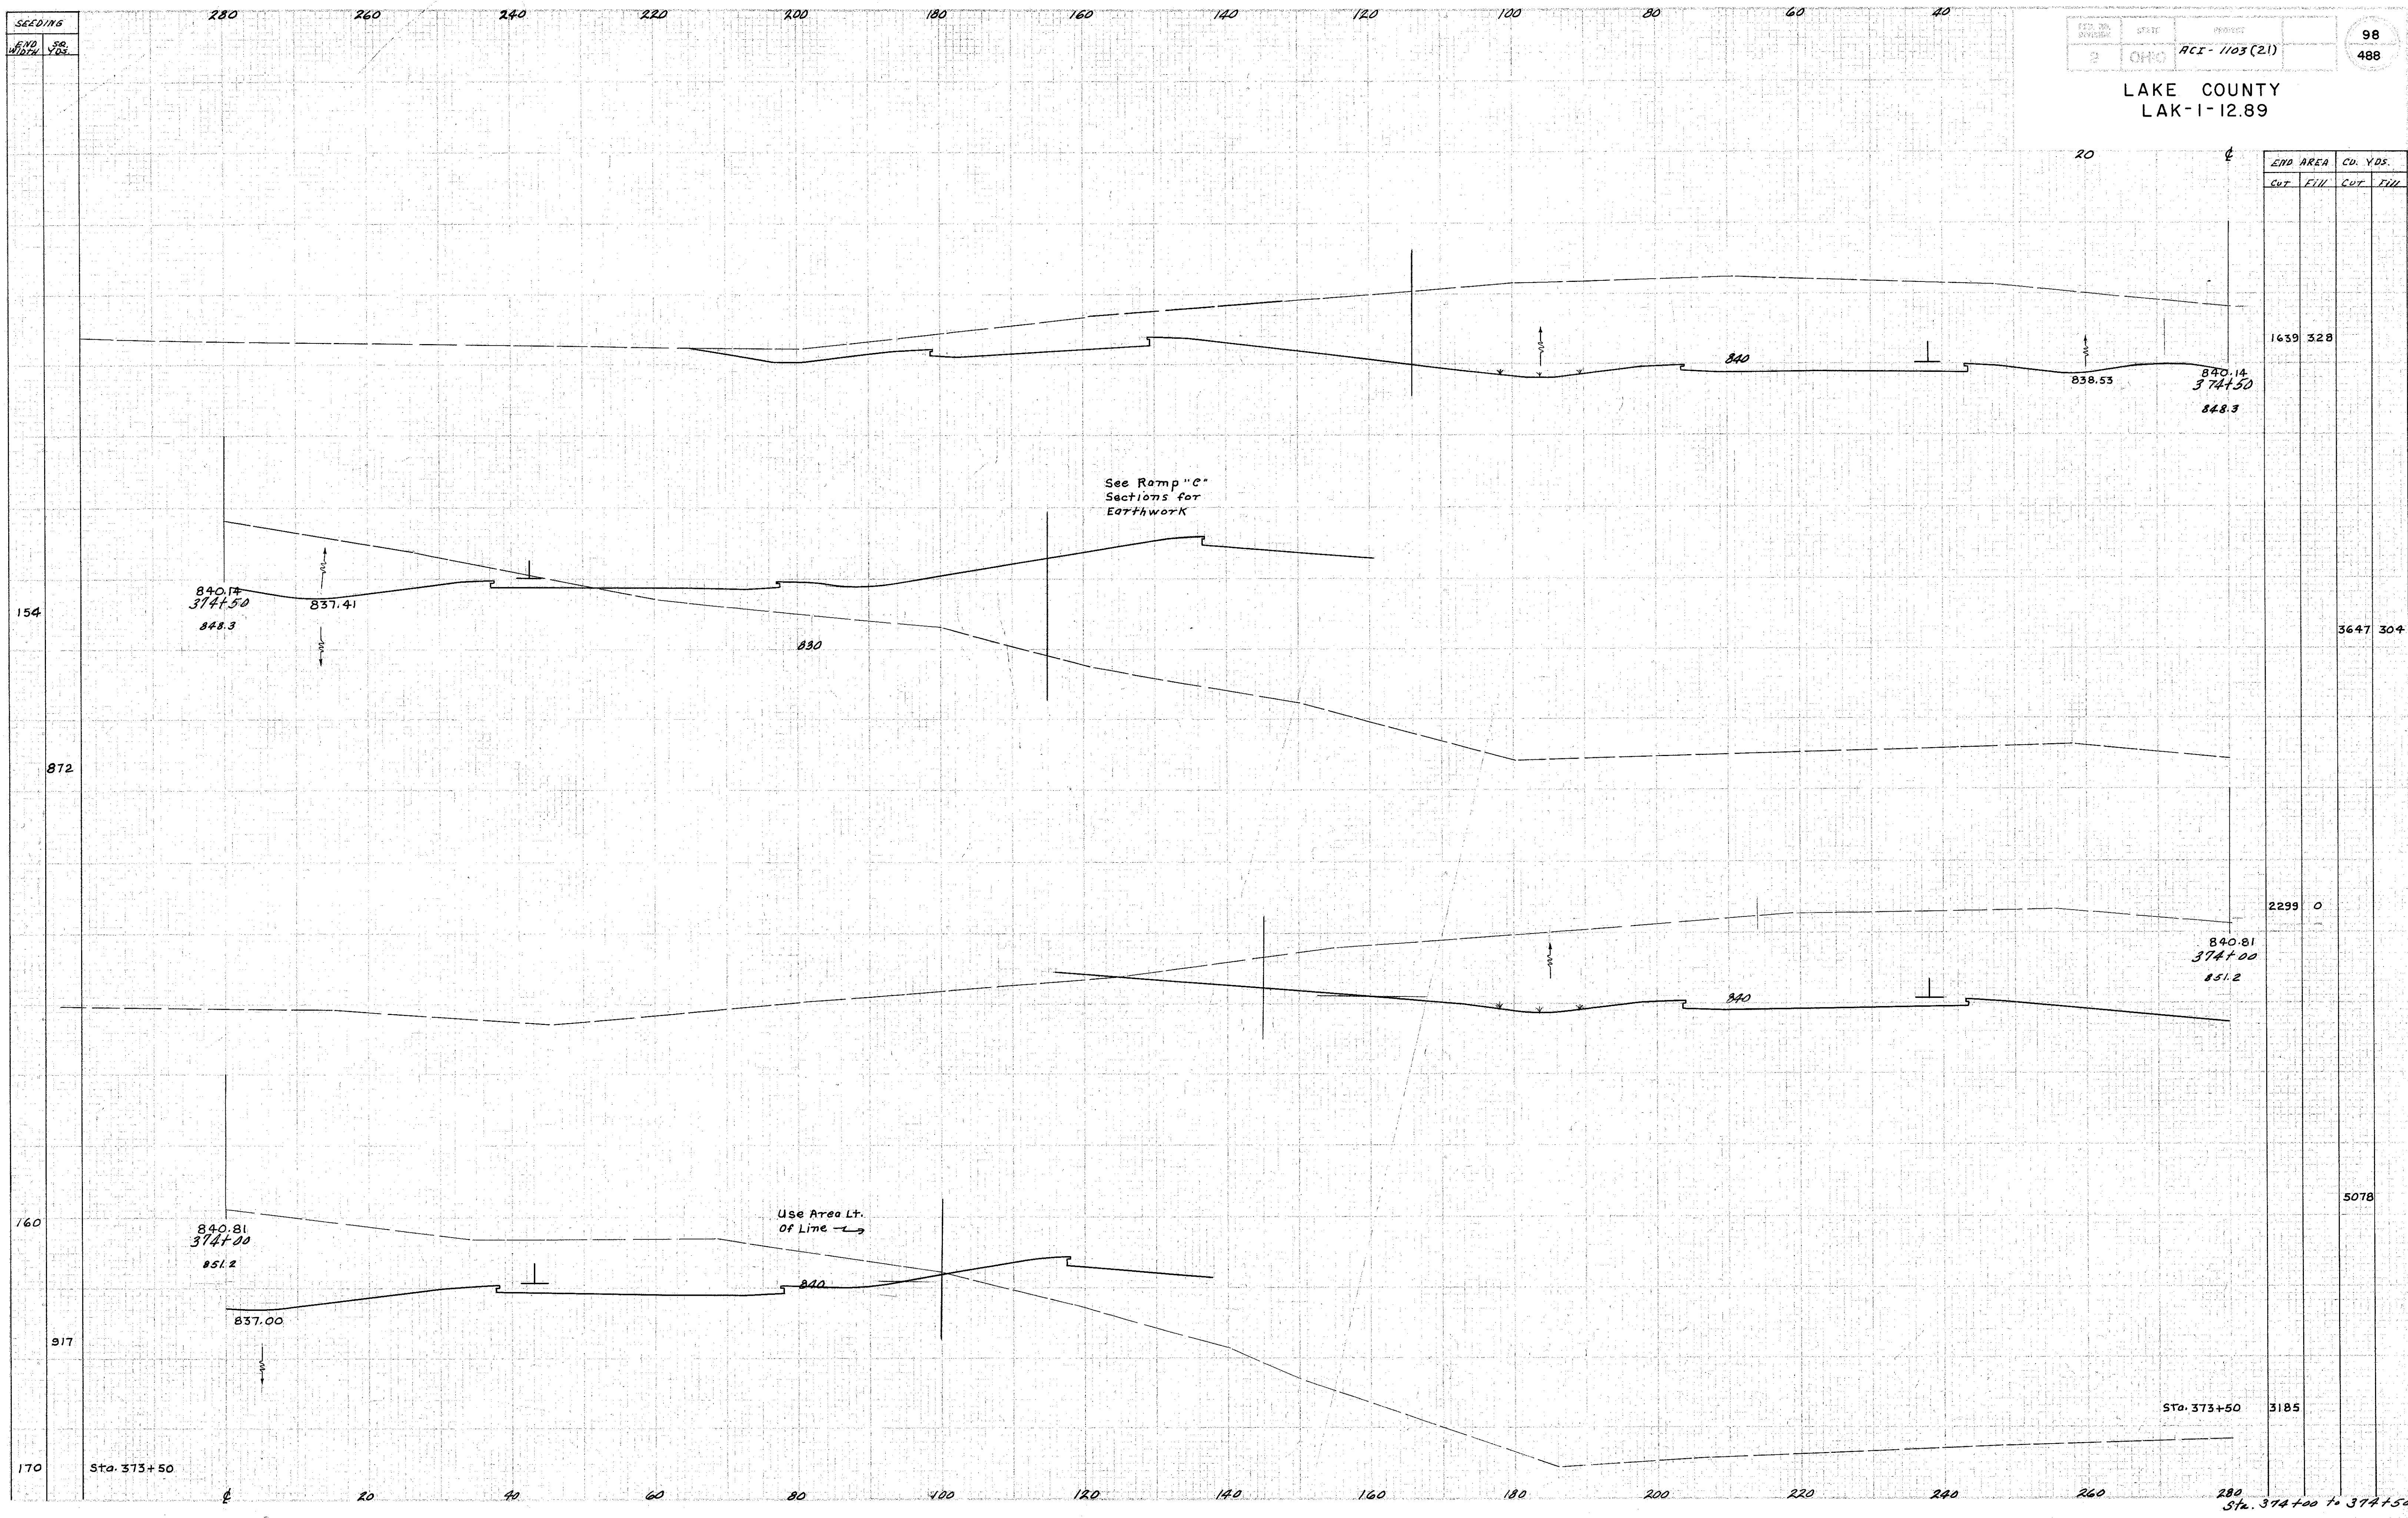

END AREA		CU. YDS.	
CUT	FILL	CUT	FILL
1659	328		
3647	304		
2299	0		
3185			
5078			

Sta. 373+50
 Sta. 374+00 to 374+50