


SEEDING
END WIDTH 88%

280 260 240 220 200 180 160 140 120 100 80 60 40

LAKE COUNTY
LAK-1-12.89

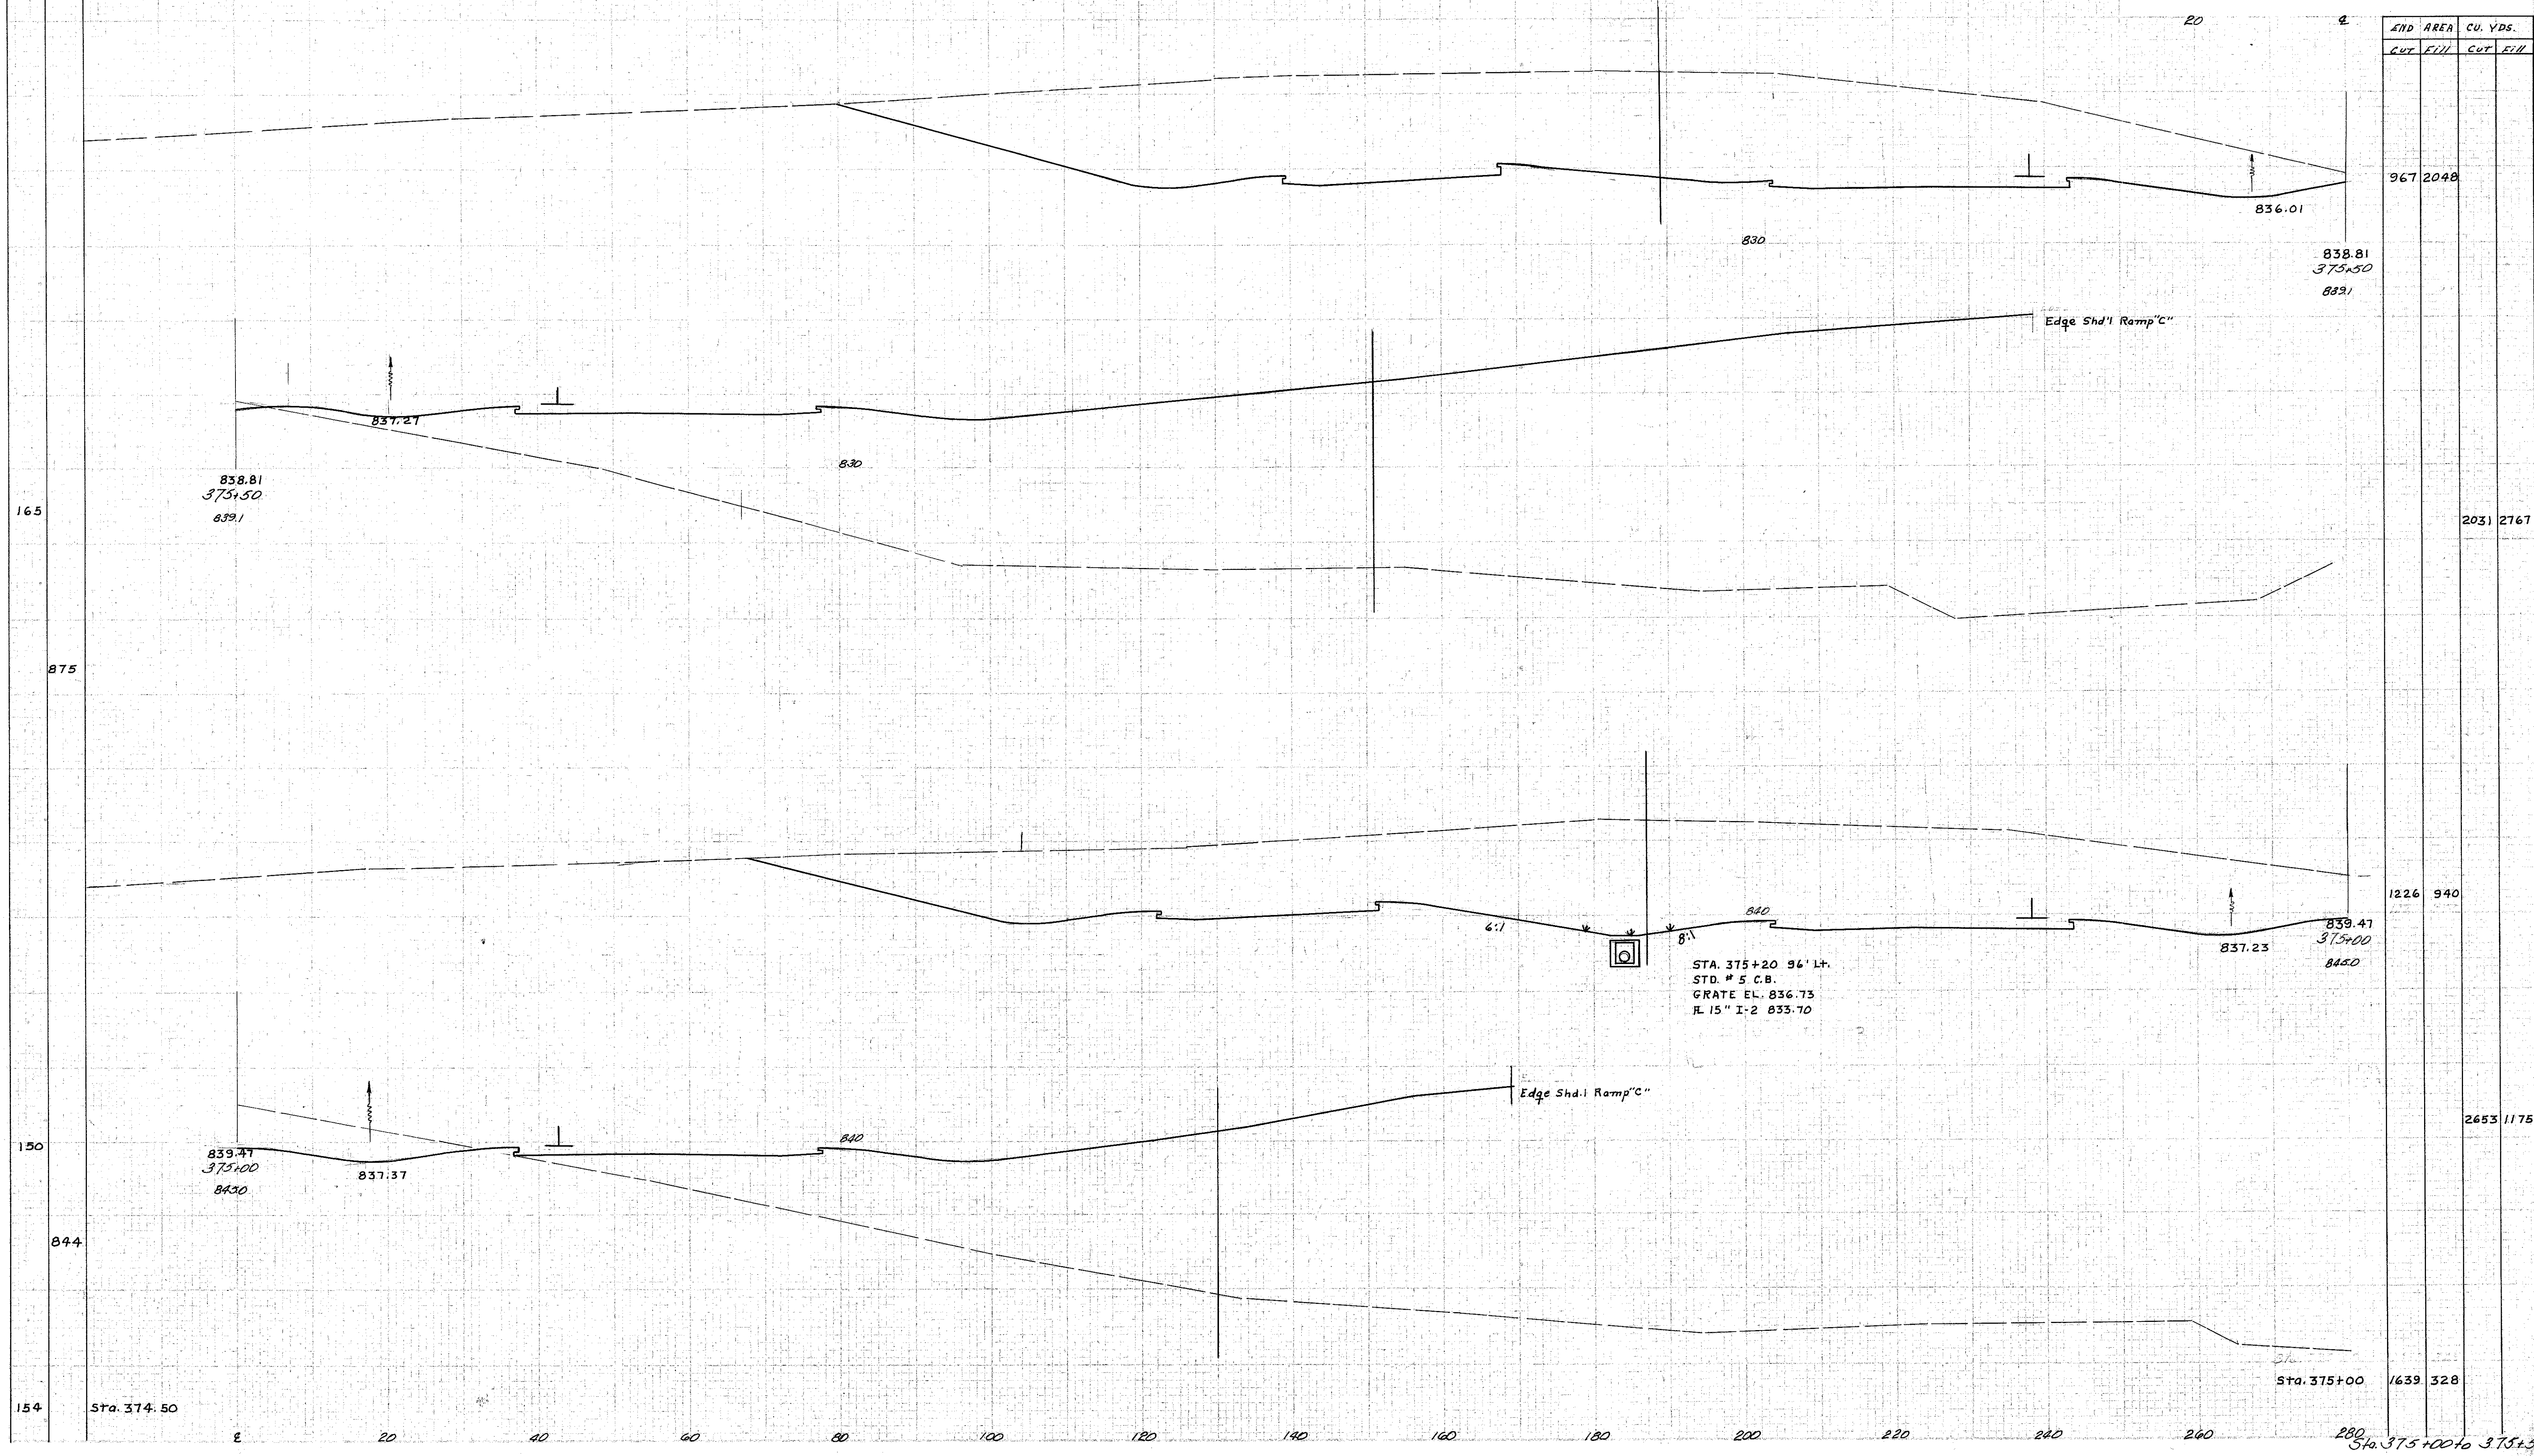

END AREA		CU. YDS.	
CUT	FILL	CUT	FILL
967	2048		
2031	2767		
1226	940		
1639	328		
Sta. 375+00 to 375+50			