


SKEDING
CUT
FILL

LAKE COUNTY
LAK-1-12.89

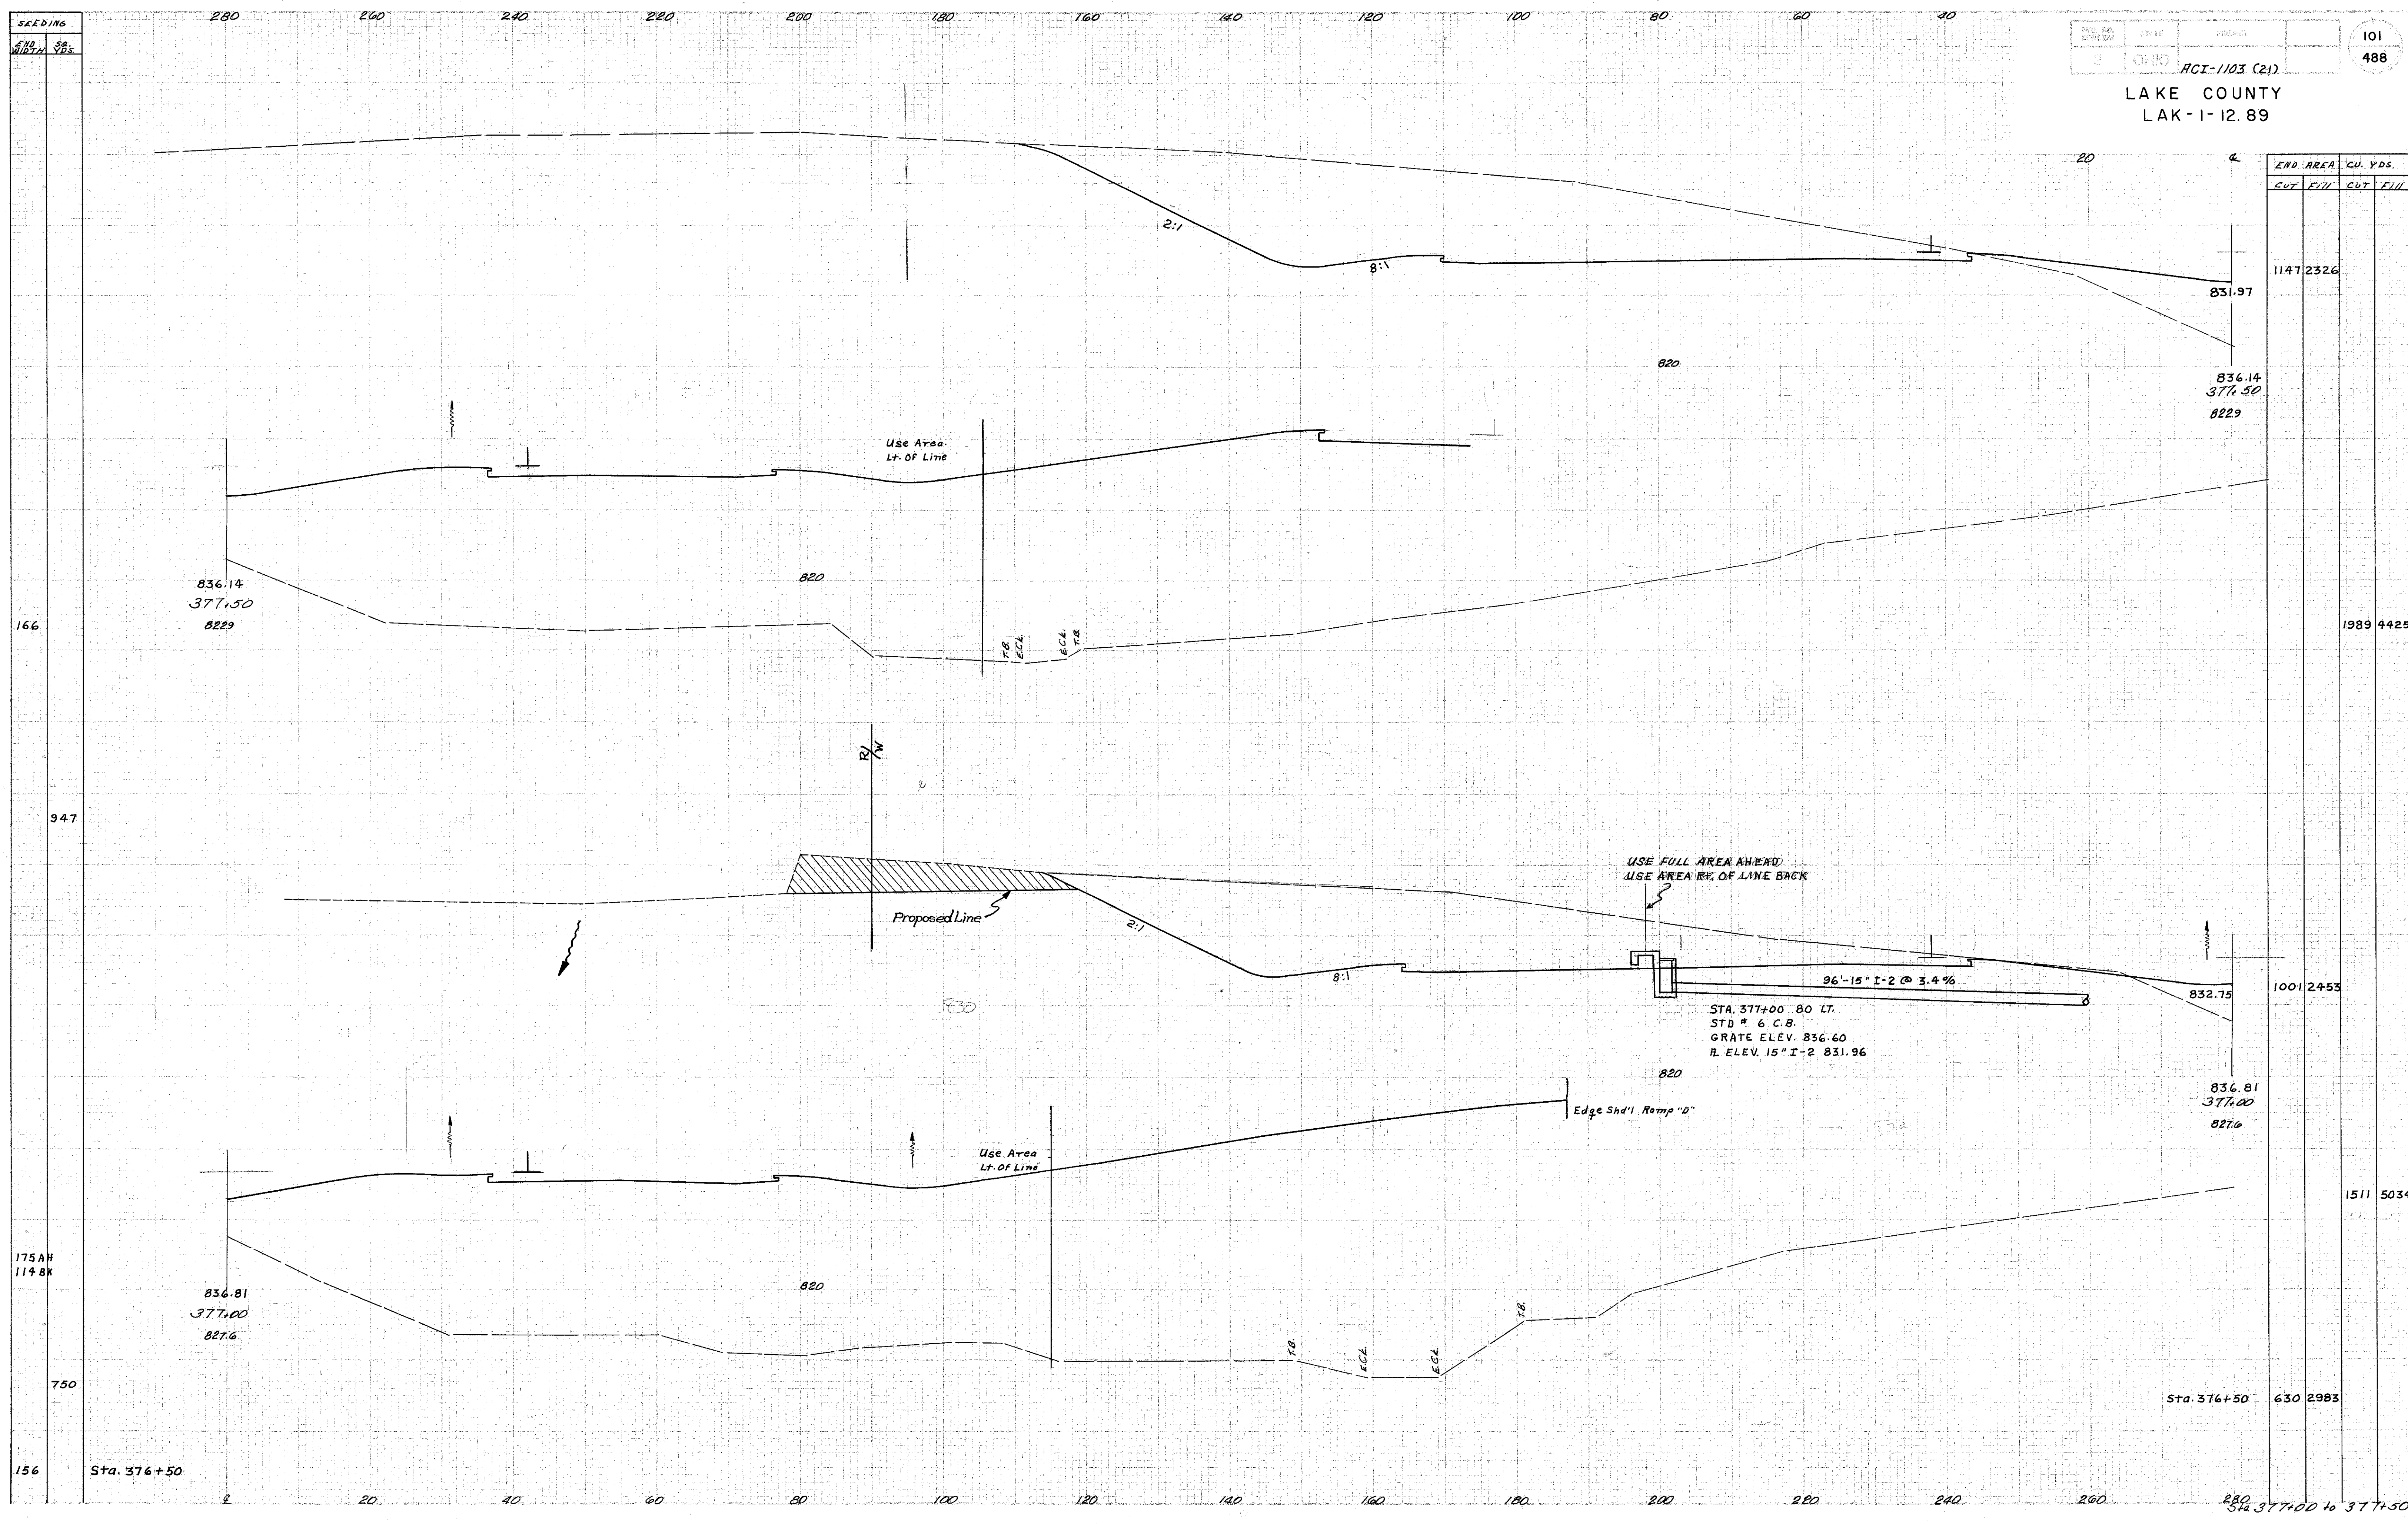

END AREA		CU. YDS.	
CUT	FILL	CUT	FILL
1147	2326		
1989	4425		
1001	2453		
1511	5034		
630	2983		

175 AH
114 BK
750
156
Sta. 376+50

Sta. 377+00 to 377+50