


SEEDING
 50%
 50%

NO. 10	NO. 10	DATE	PROJECT
2	OHIO		ACI-1103 (21)

106
 488

LAKE COUNTY
 LAK-1-12.89

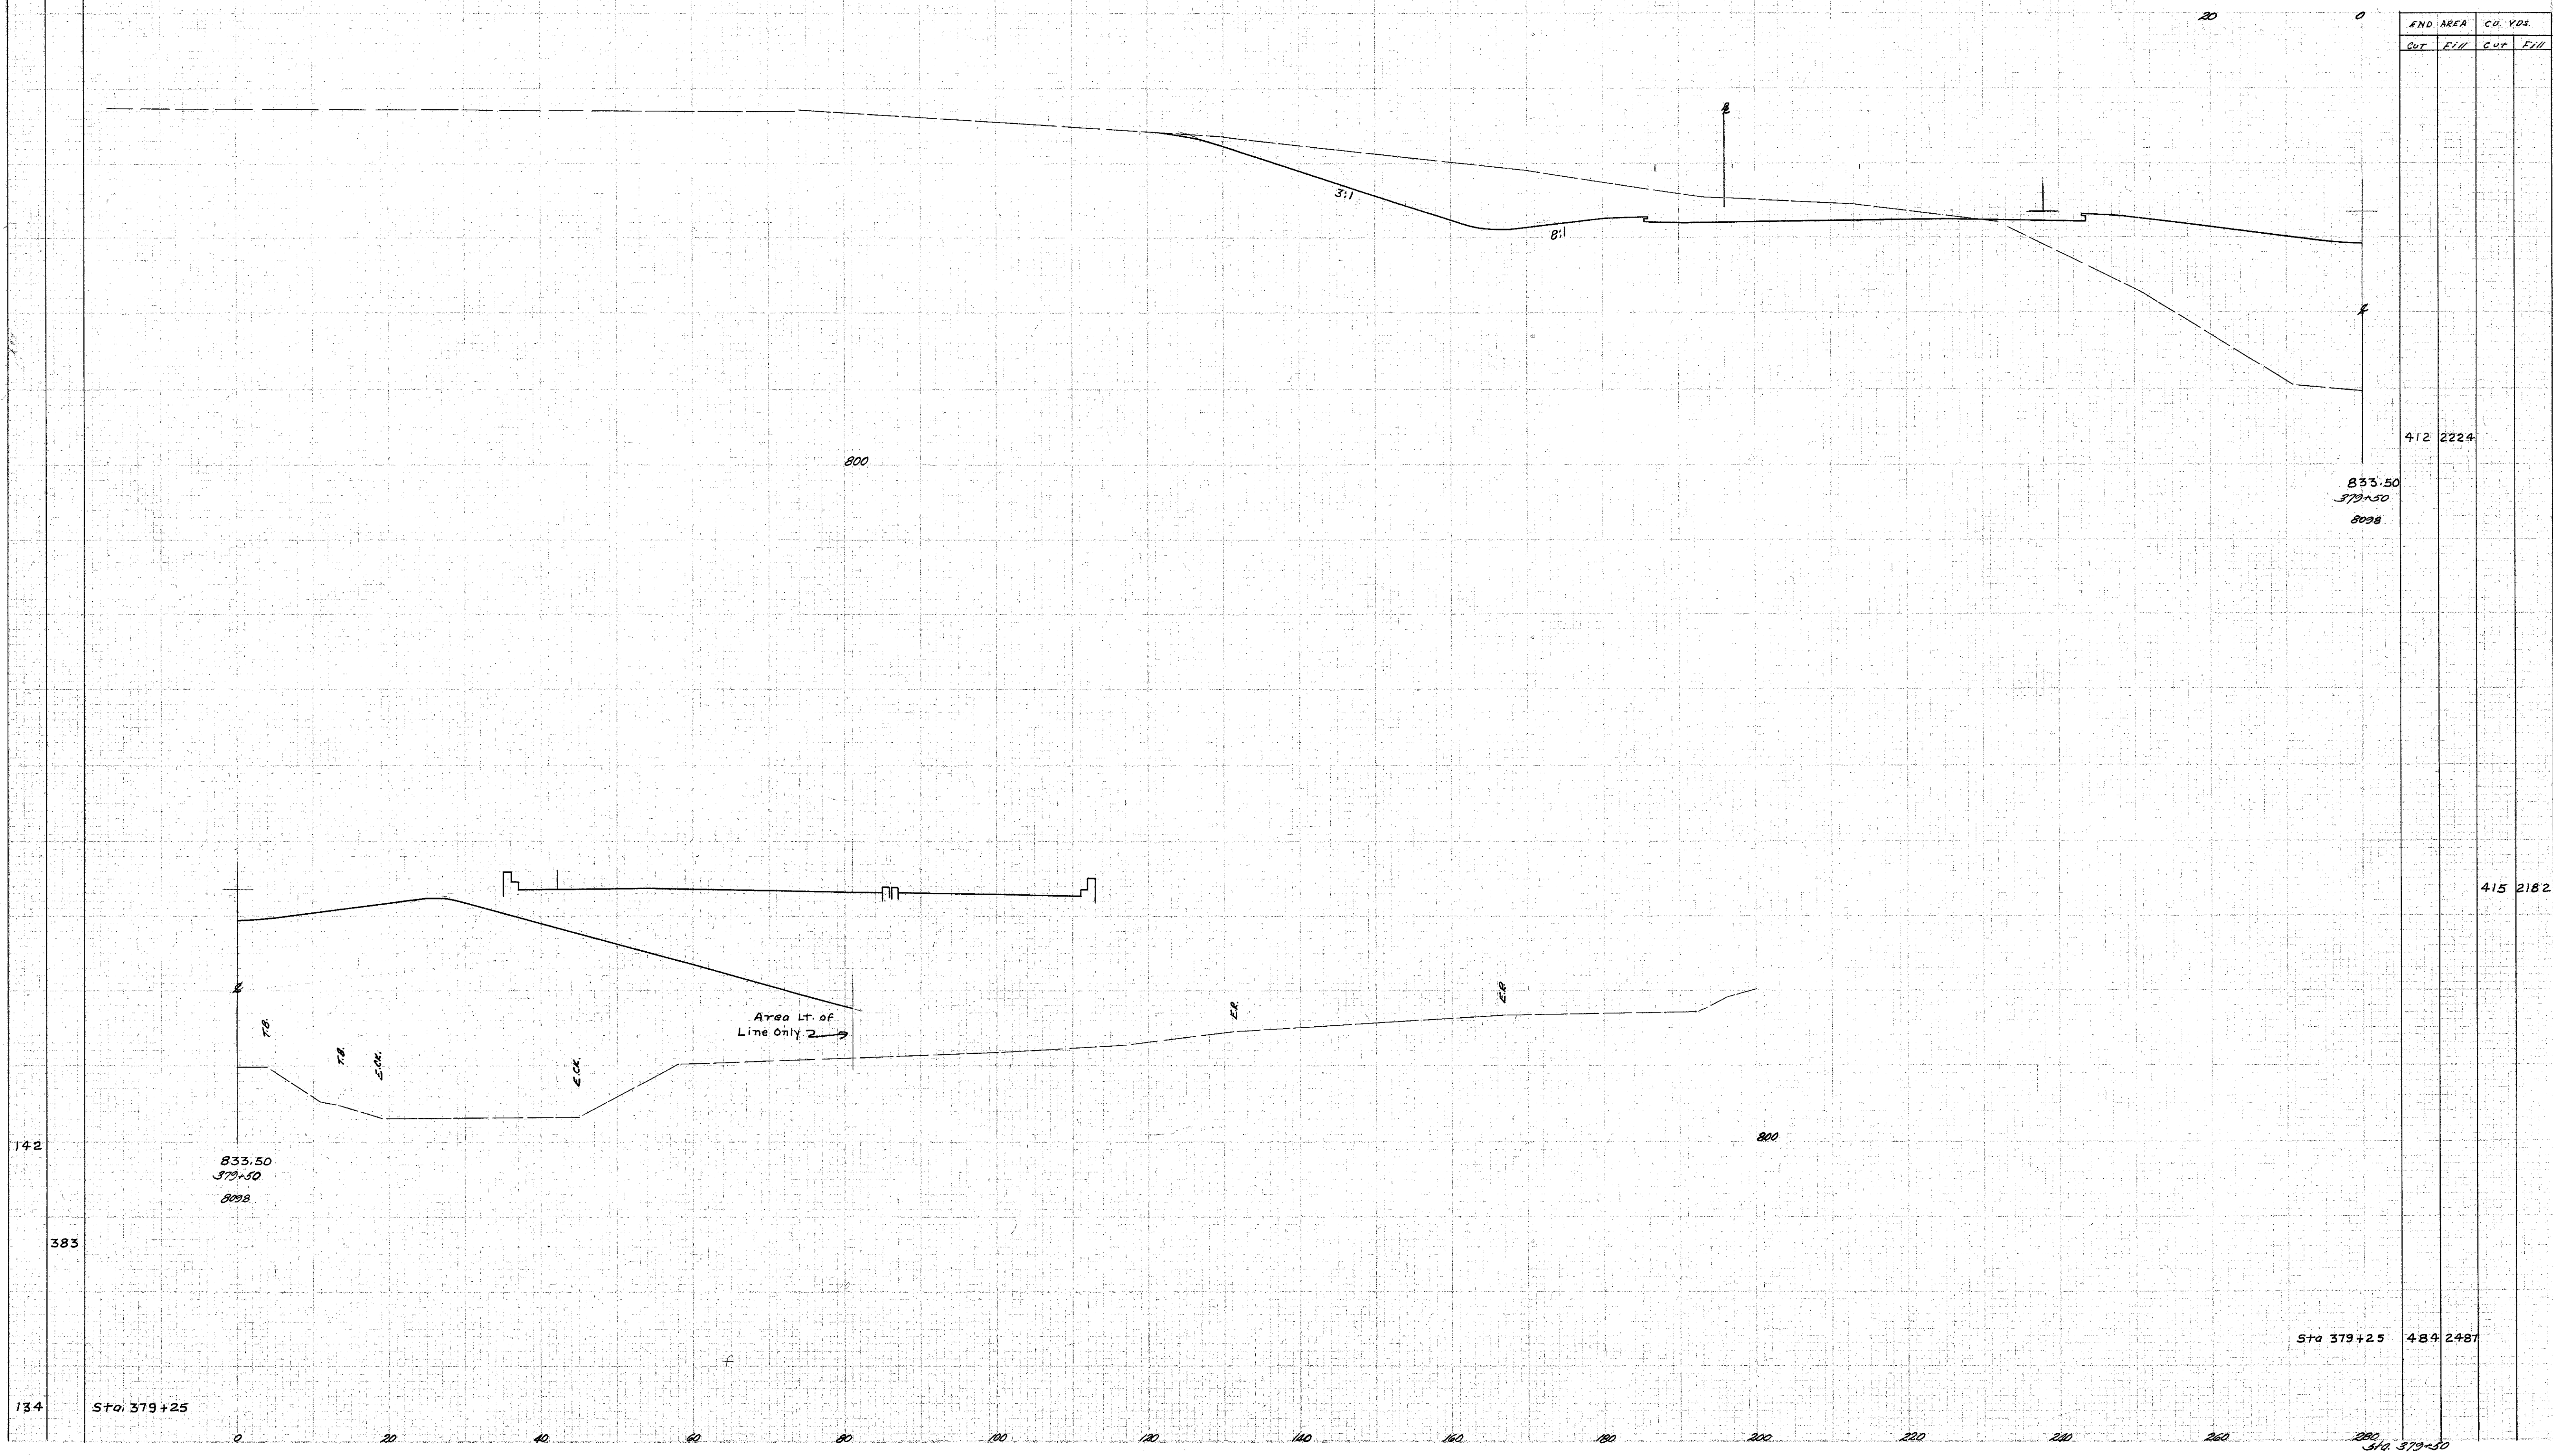

END AREA		CU. YDS.	
CUT	FILL	CUT	FILL

412	2224
833.50	379+50
8098	

415 2182

Sta 379+25 484 2487

280
 Sta 379+50