


SEEDING
 162
 107.5

NO. 80
 DIVISION
 STATE
 PROJECT
 110
 488
 OHIO
 PCI-1103 (21)

LAKE COUNTY
 LAK-1-12.89

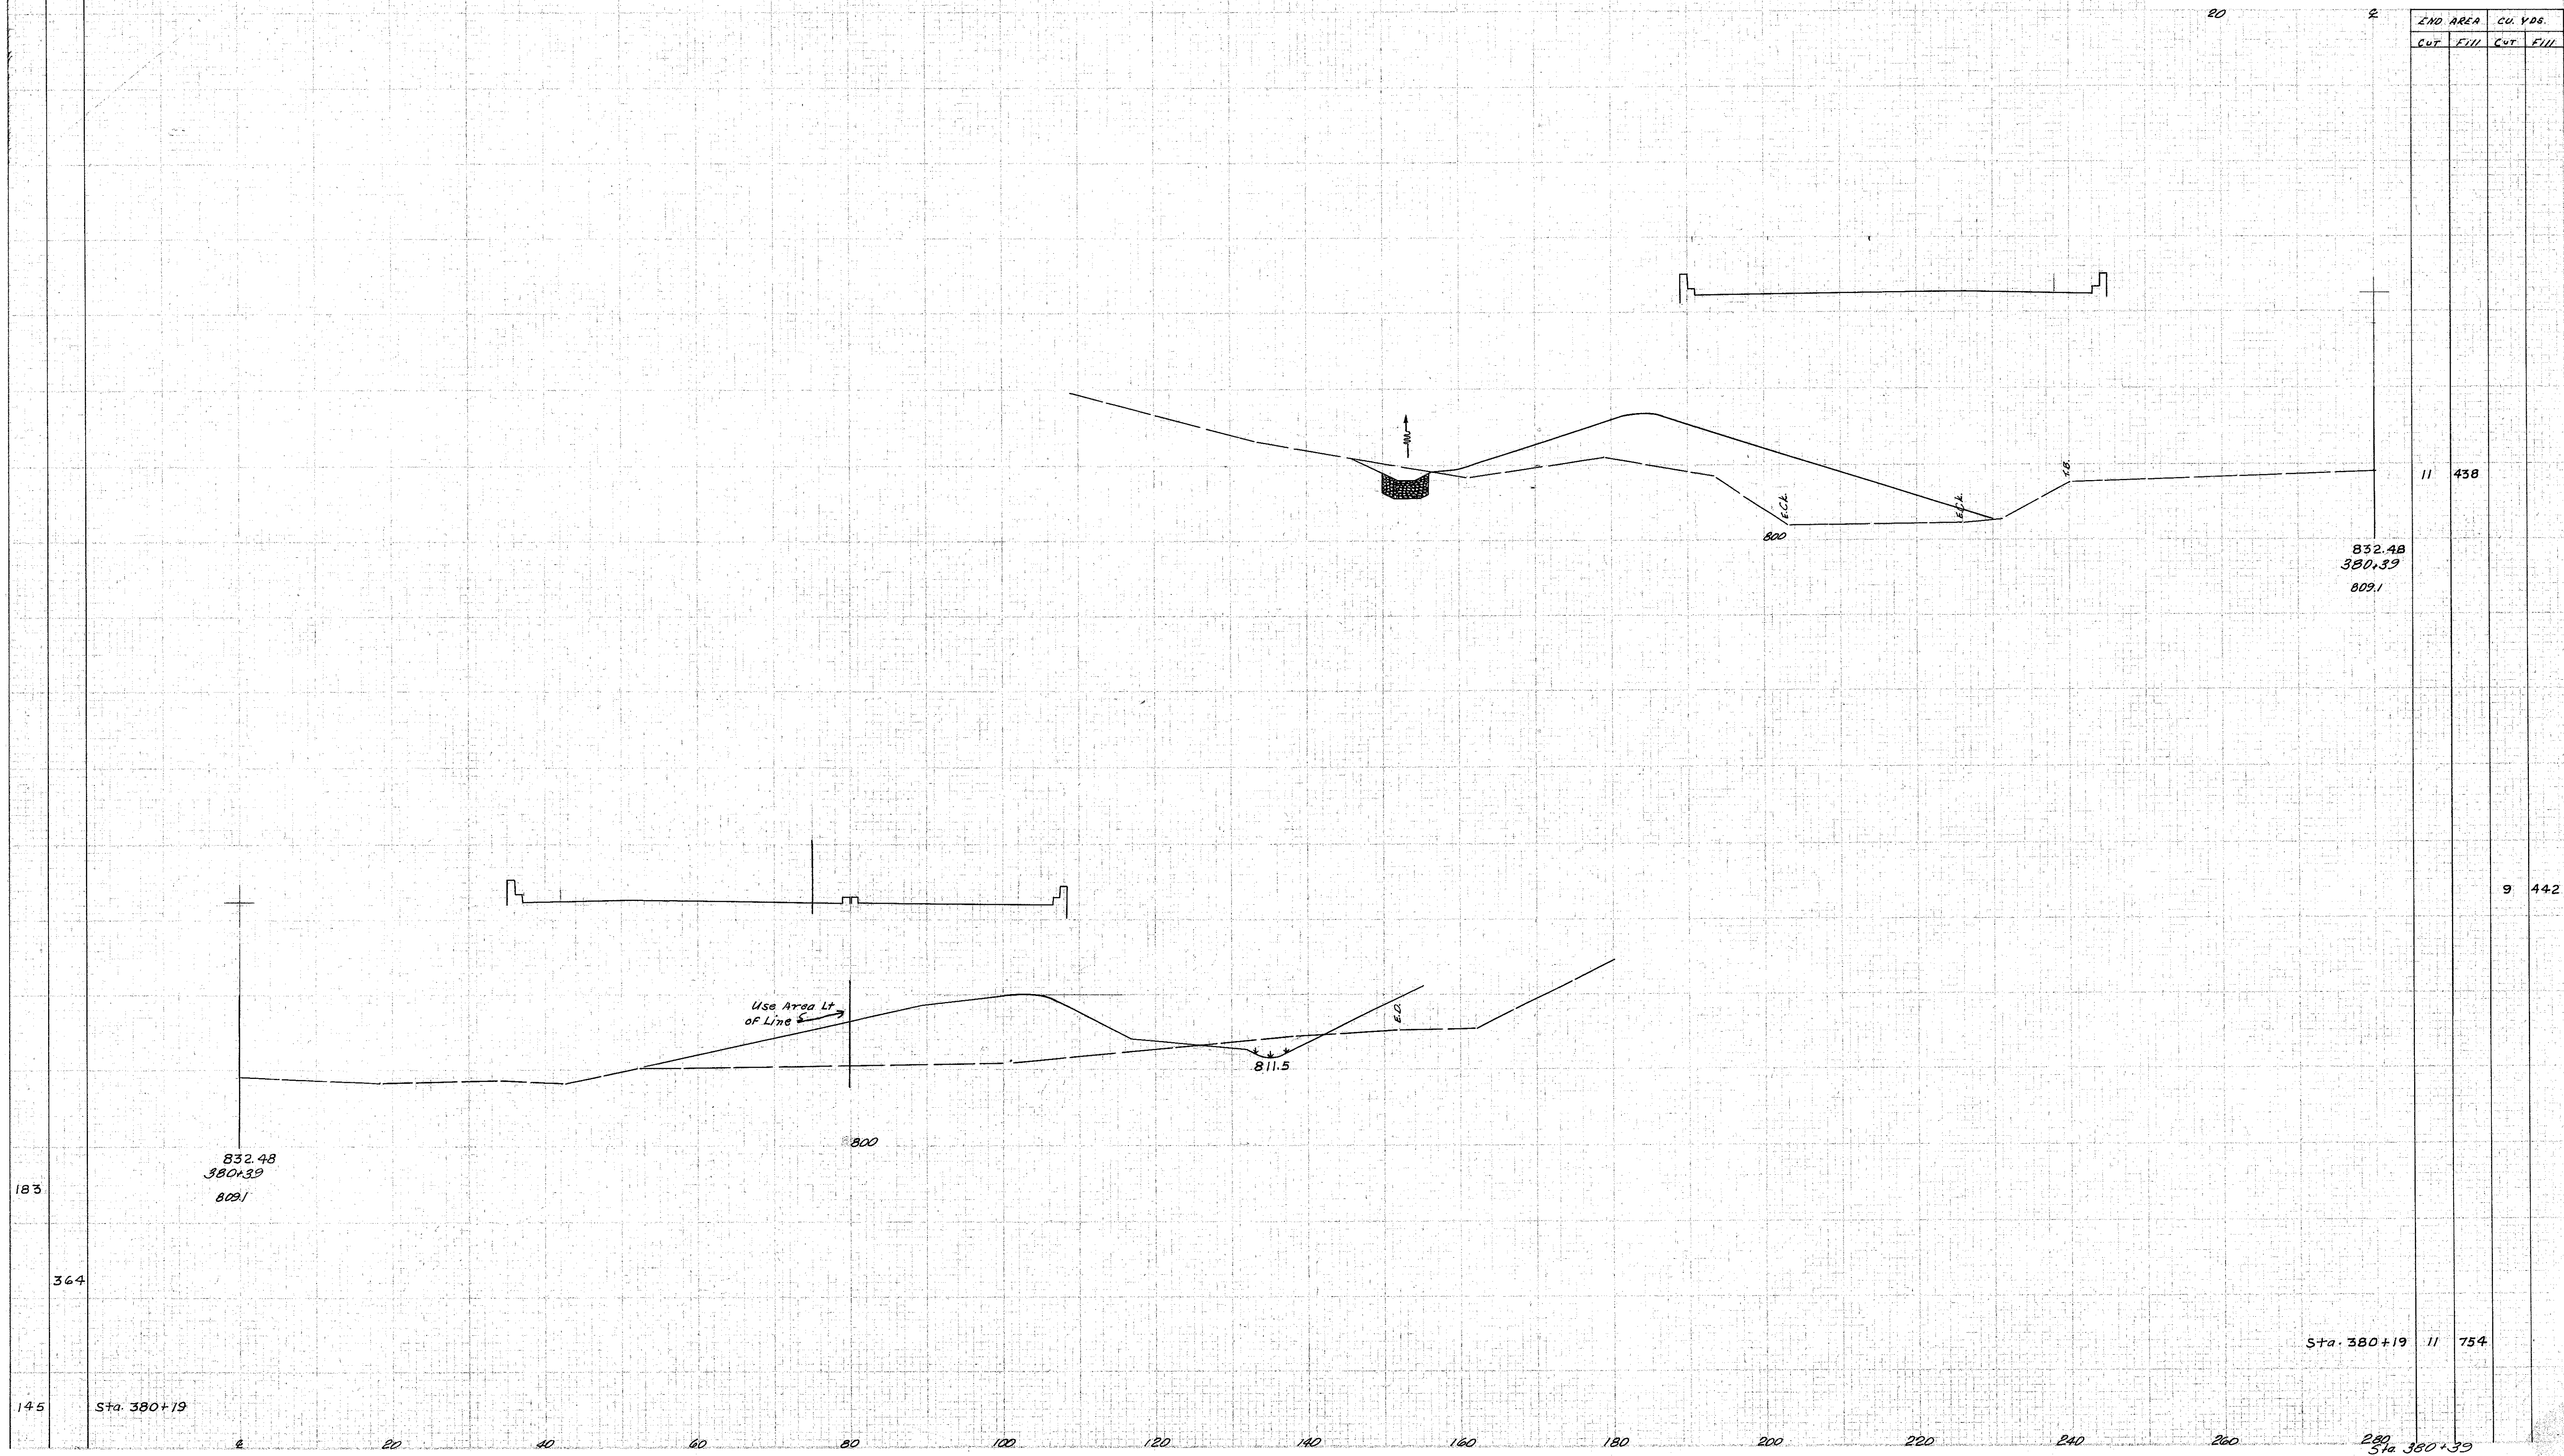

183
 364
 145

Sta. 380+19

Sta. 380+19

Sta. 380+39

5612