


SEEDING
END WIDTH 8%

PLAN NO.	SHEET	REGISTER
2	0410	ACI-1103 (21)

112
488

LAKE COUNTY
LAK-1-12.89

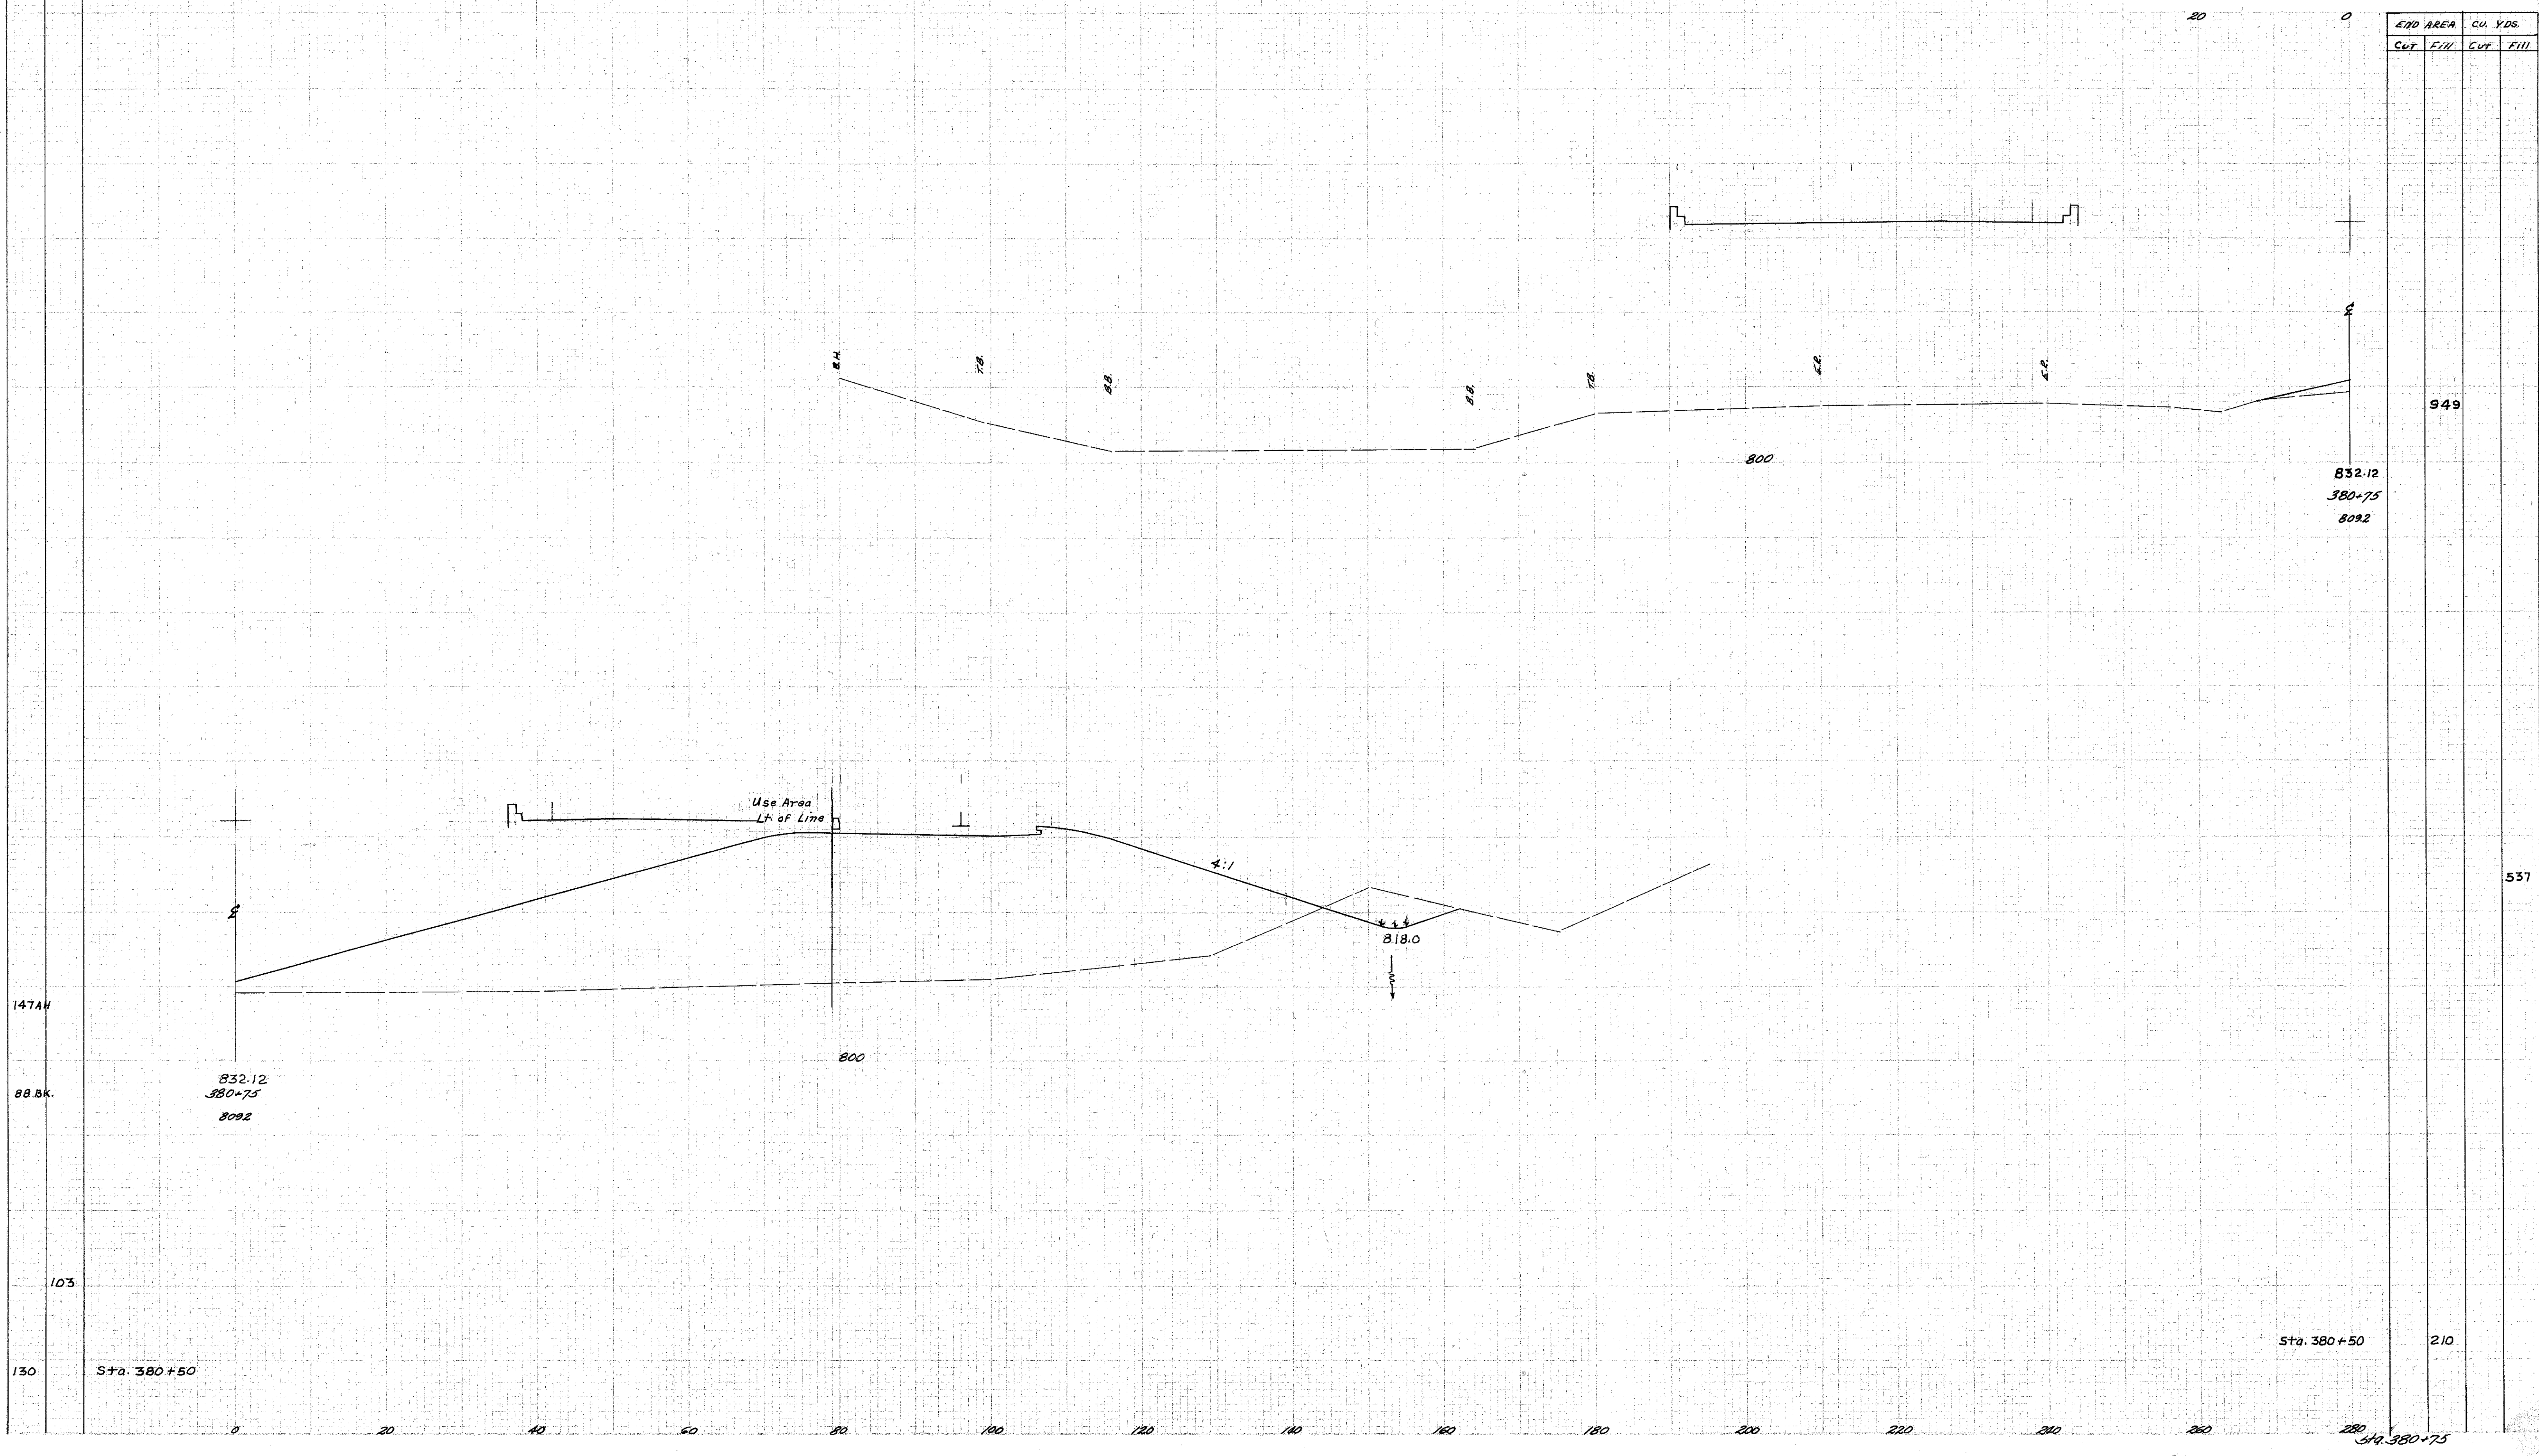

E770 AREA		CU. YDS.	
CUT	FILL	CUT	FILL

949

832.12
380+75
809.2

537

832.12
380+75
809.2

818.0

Sta. 380+50

210

Sta. 380+75

147.44

88 BK.

103

130

Sta. 380+50

280 260 240 220 200 180 160 140 120 100 80 60 40

0 20 40 60 80 100 120 140 160 180 200 220 240 260 280