


NO. OF SHEETS	STATE	PROJECT	117 488
2	OHIO	ACI-1103(21)	

LAKE COUNTY
LAK-1-12.89

140 160 180 200 220 240 260 280 300

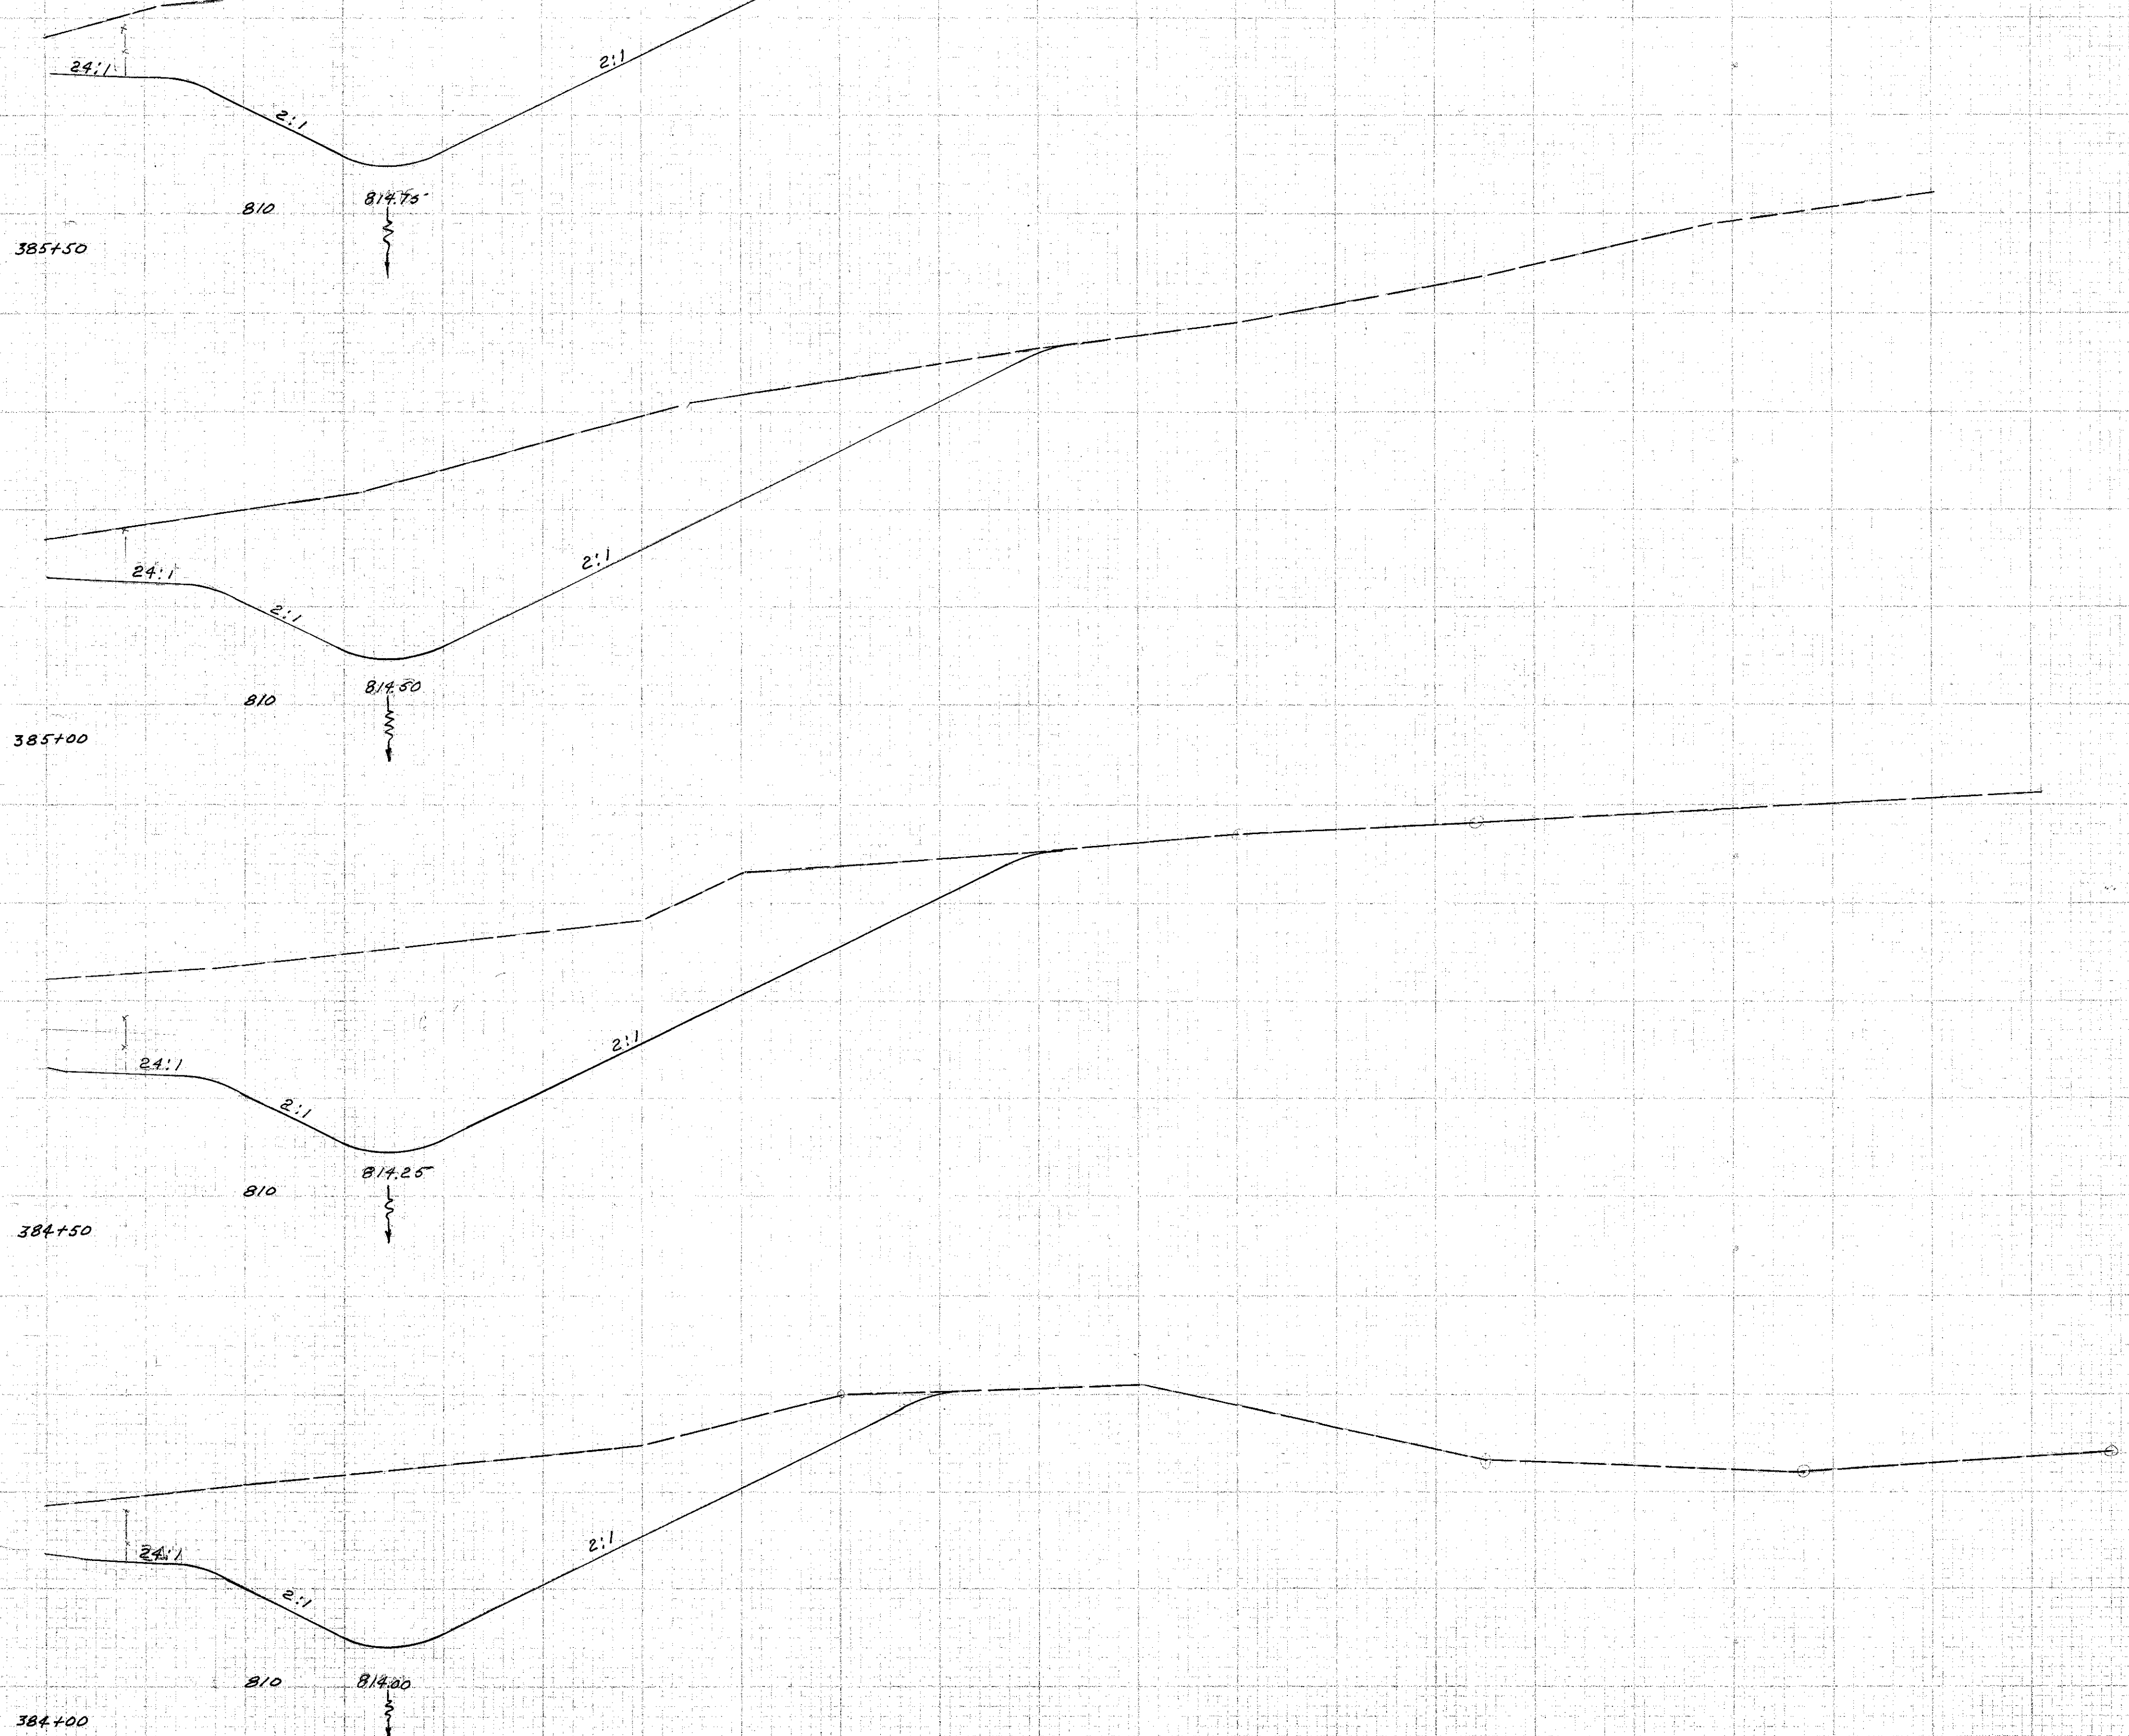

DATE 2-9-88
DRAWN 1-7-88

Sta. 384+00 To 385+50