


SEEDING  
END WIDTH  
Sq. YDS.

LAKE COUNTY  
LAK-1-12.89

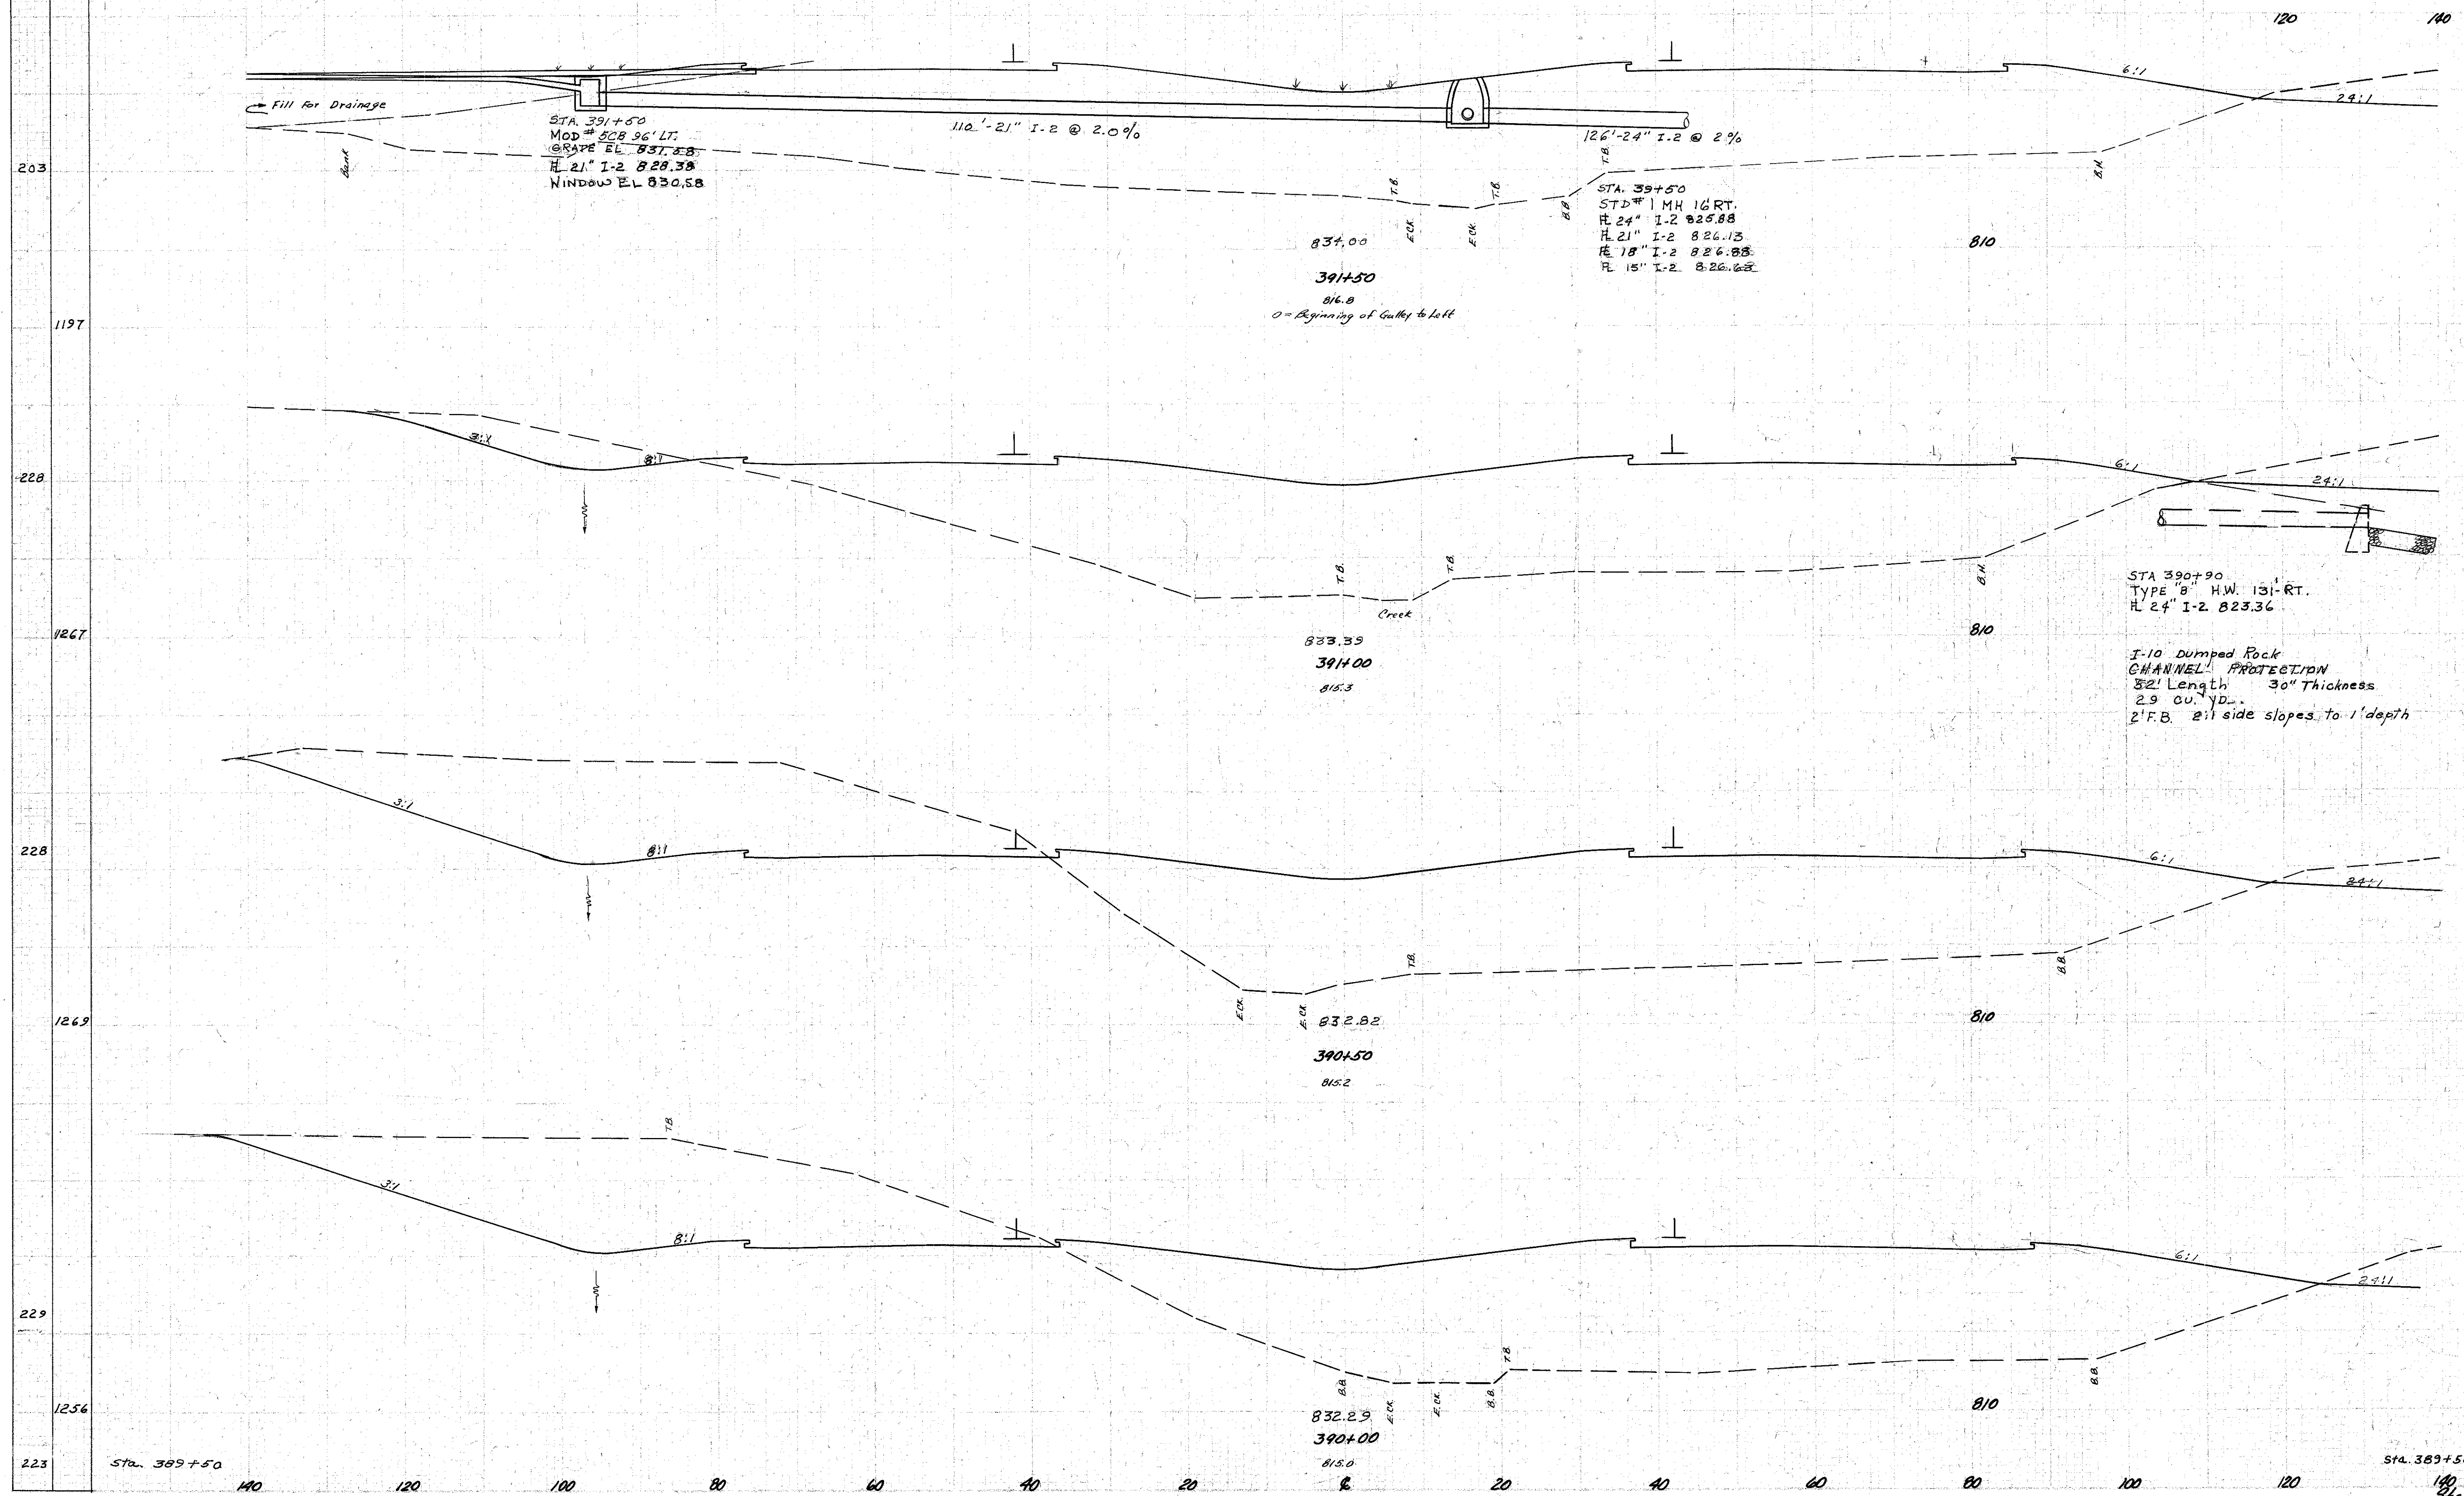

END AREA		CU. YDS.	
CUT	FILL	CUT	FILL
0	5278		
		103	9981
		111	2101
		890	3655
		806	1846
		1504	3629
		818	1565
		1267	3734
		550	2067
		140	
		346	390+00 to 391+50

Handwritten notes: 2-2-89, 8:00, 2-10-89