


LAKE COUNTY  
LAK-1-12.89

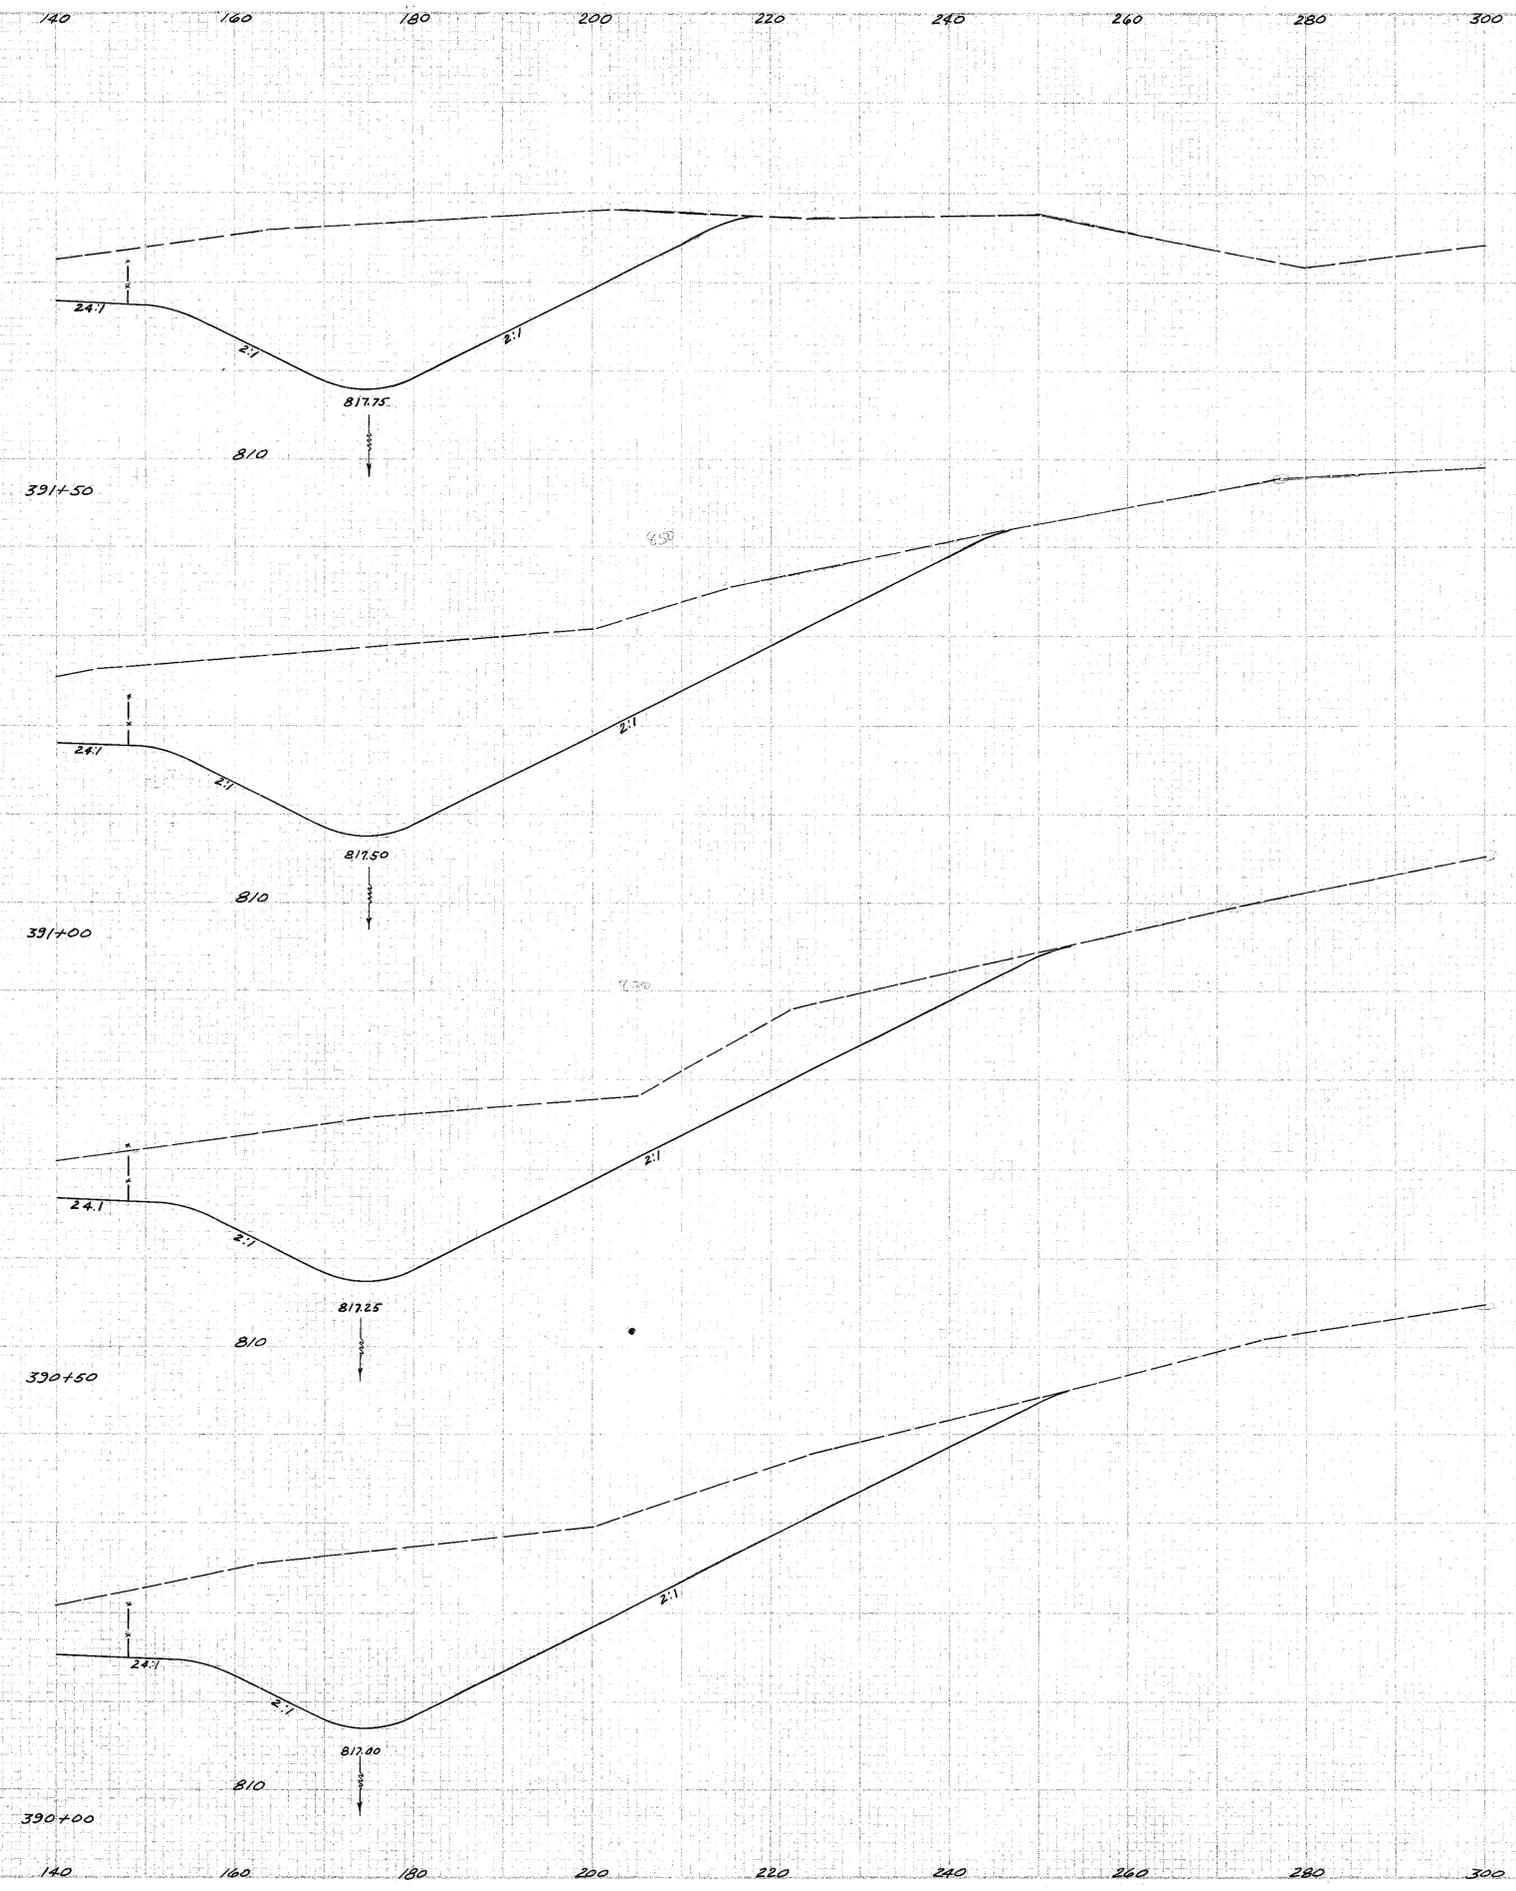

revised FS. 7-9-58  
B.L.C. 9-10-58