


SEEDING  
 FND. WIDTH SQ. YDS.  
 173  
 1083  
 211  
 114  
 190  
 1194  
 240  
 1319  
 235

LAKE COUNTY  
 LAK-1-12.89

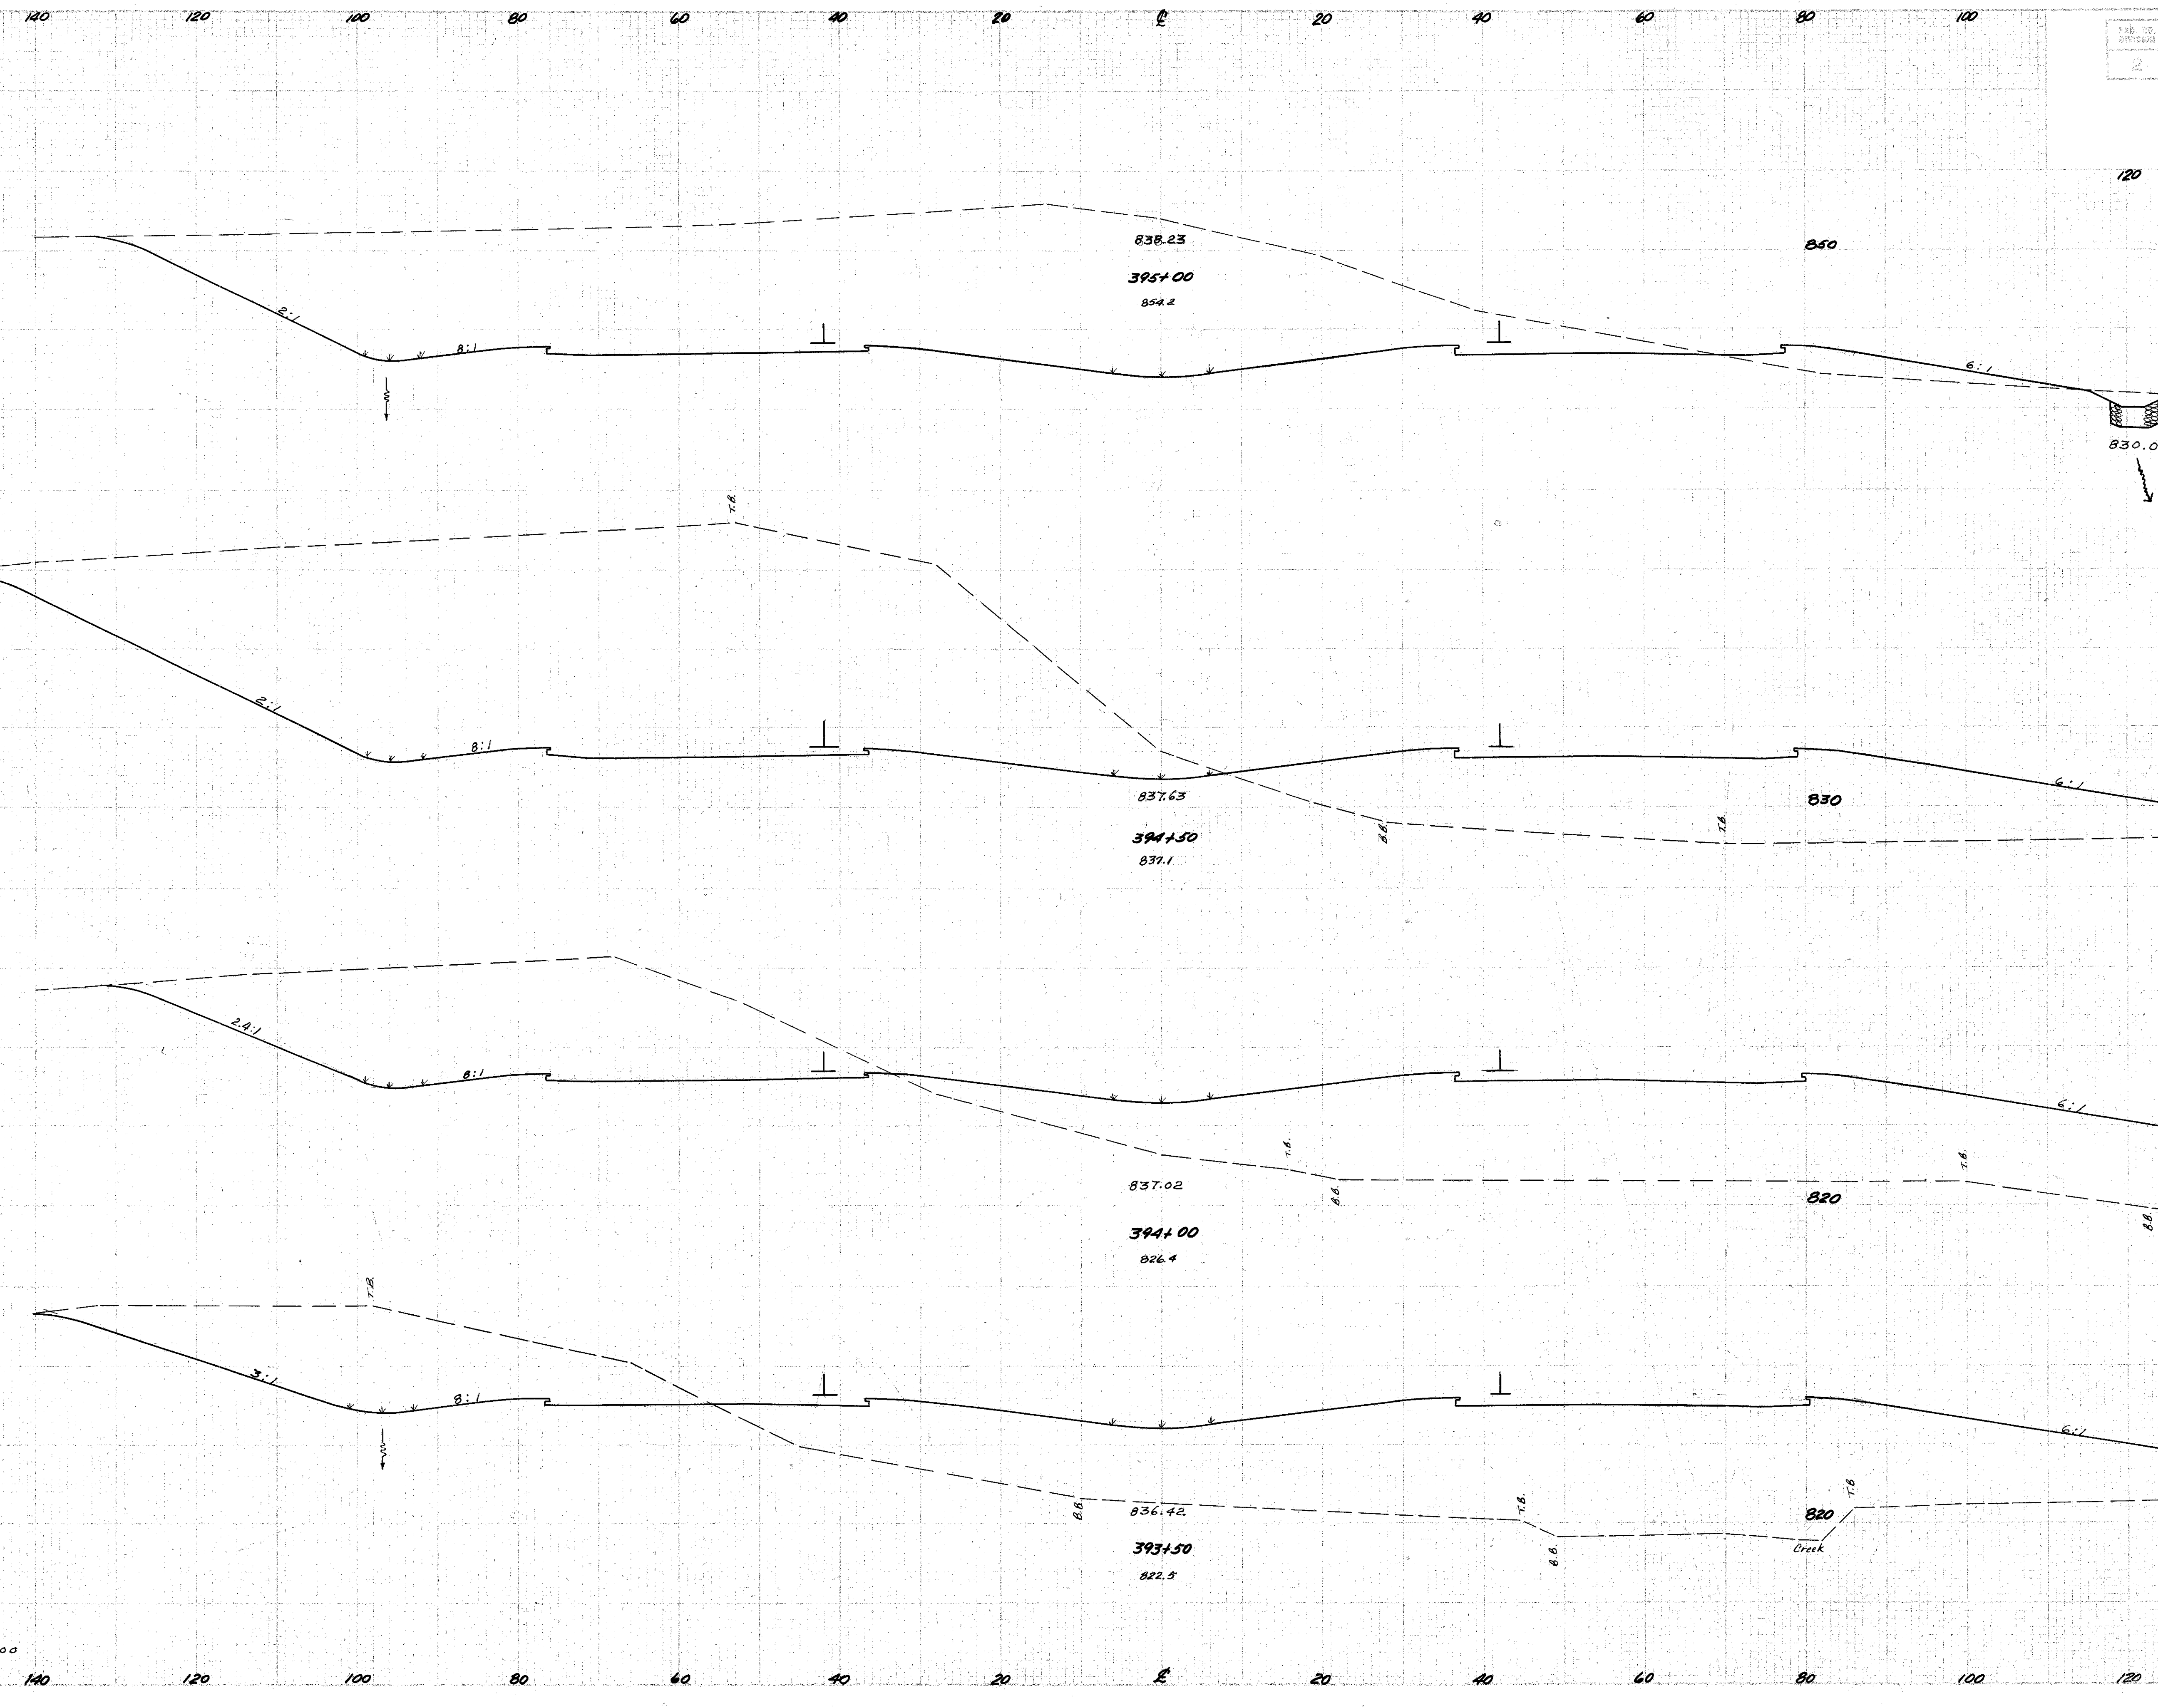

END AREA		CU. YDS.	
CUT	FILL	CUT	FILL
2534	74		
		5126	1022
3002	1029		
		3668	2638
959	1819		
		1460	3657
617	2130		
		894	9215
		348	2422

Sta. 393+00

Sta. 393+00 to 395+00