


DATE OF ENCLOSURE	STATE	PROJECT
2	OHIO	ACI-1103(21)

127
488

LAKE COUNTY
LAK-1-12.89

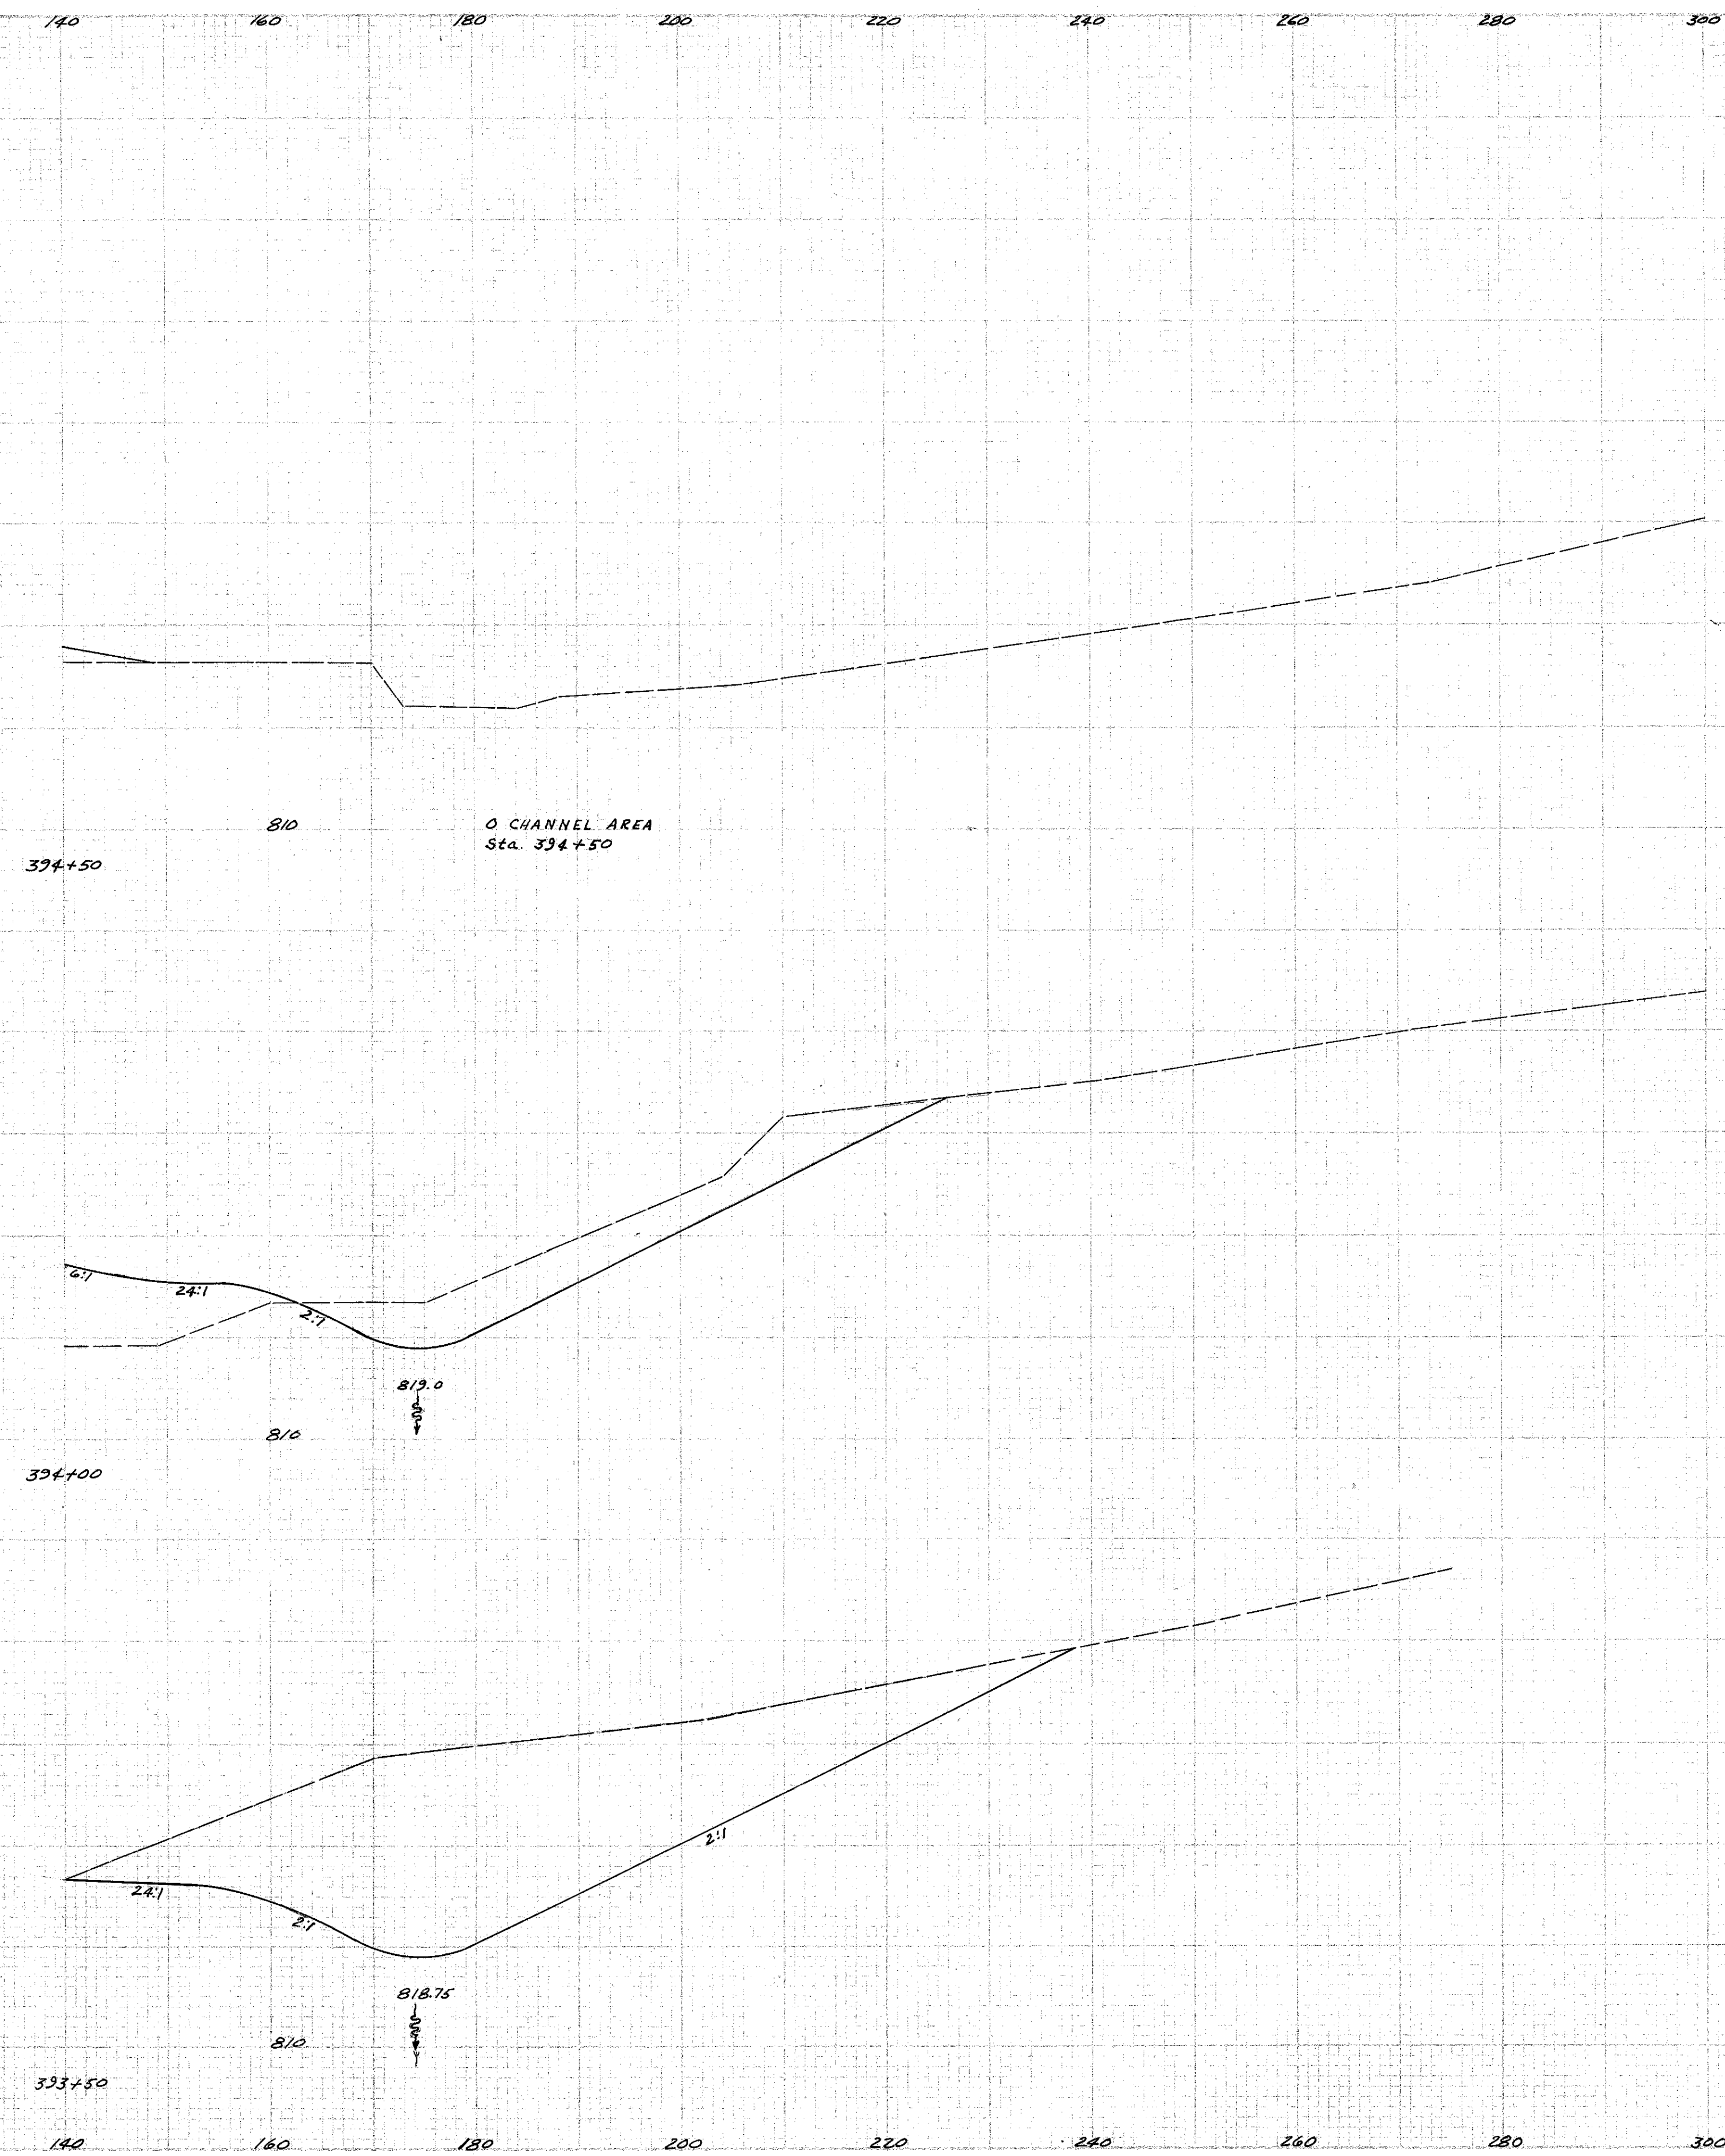

Access P.S. 7-9-58

Sta. 393+50 To 394+50