


SEEDING
END WIDTH SQ. YDS.

140 120 100 80 60 40 20 0 20 40 60 80 100

128
488

LAKE COUNTY
LAK-1-12.89

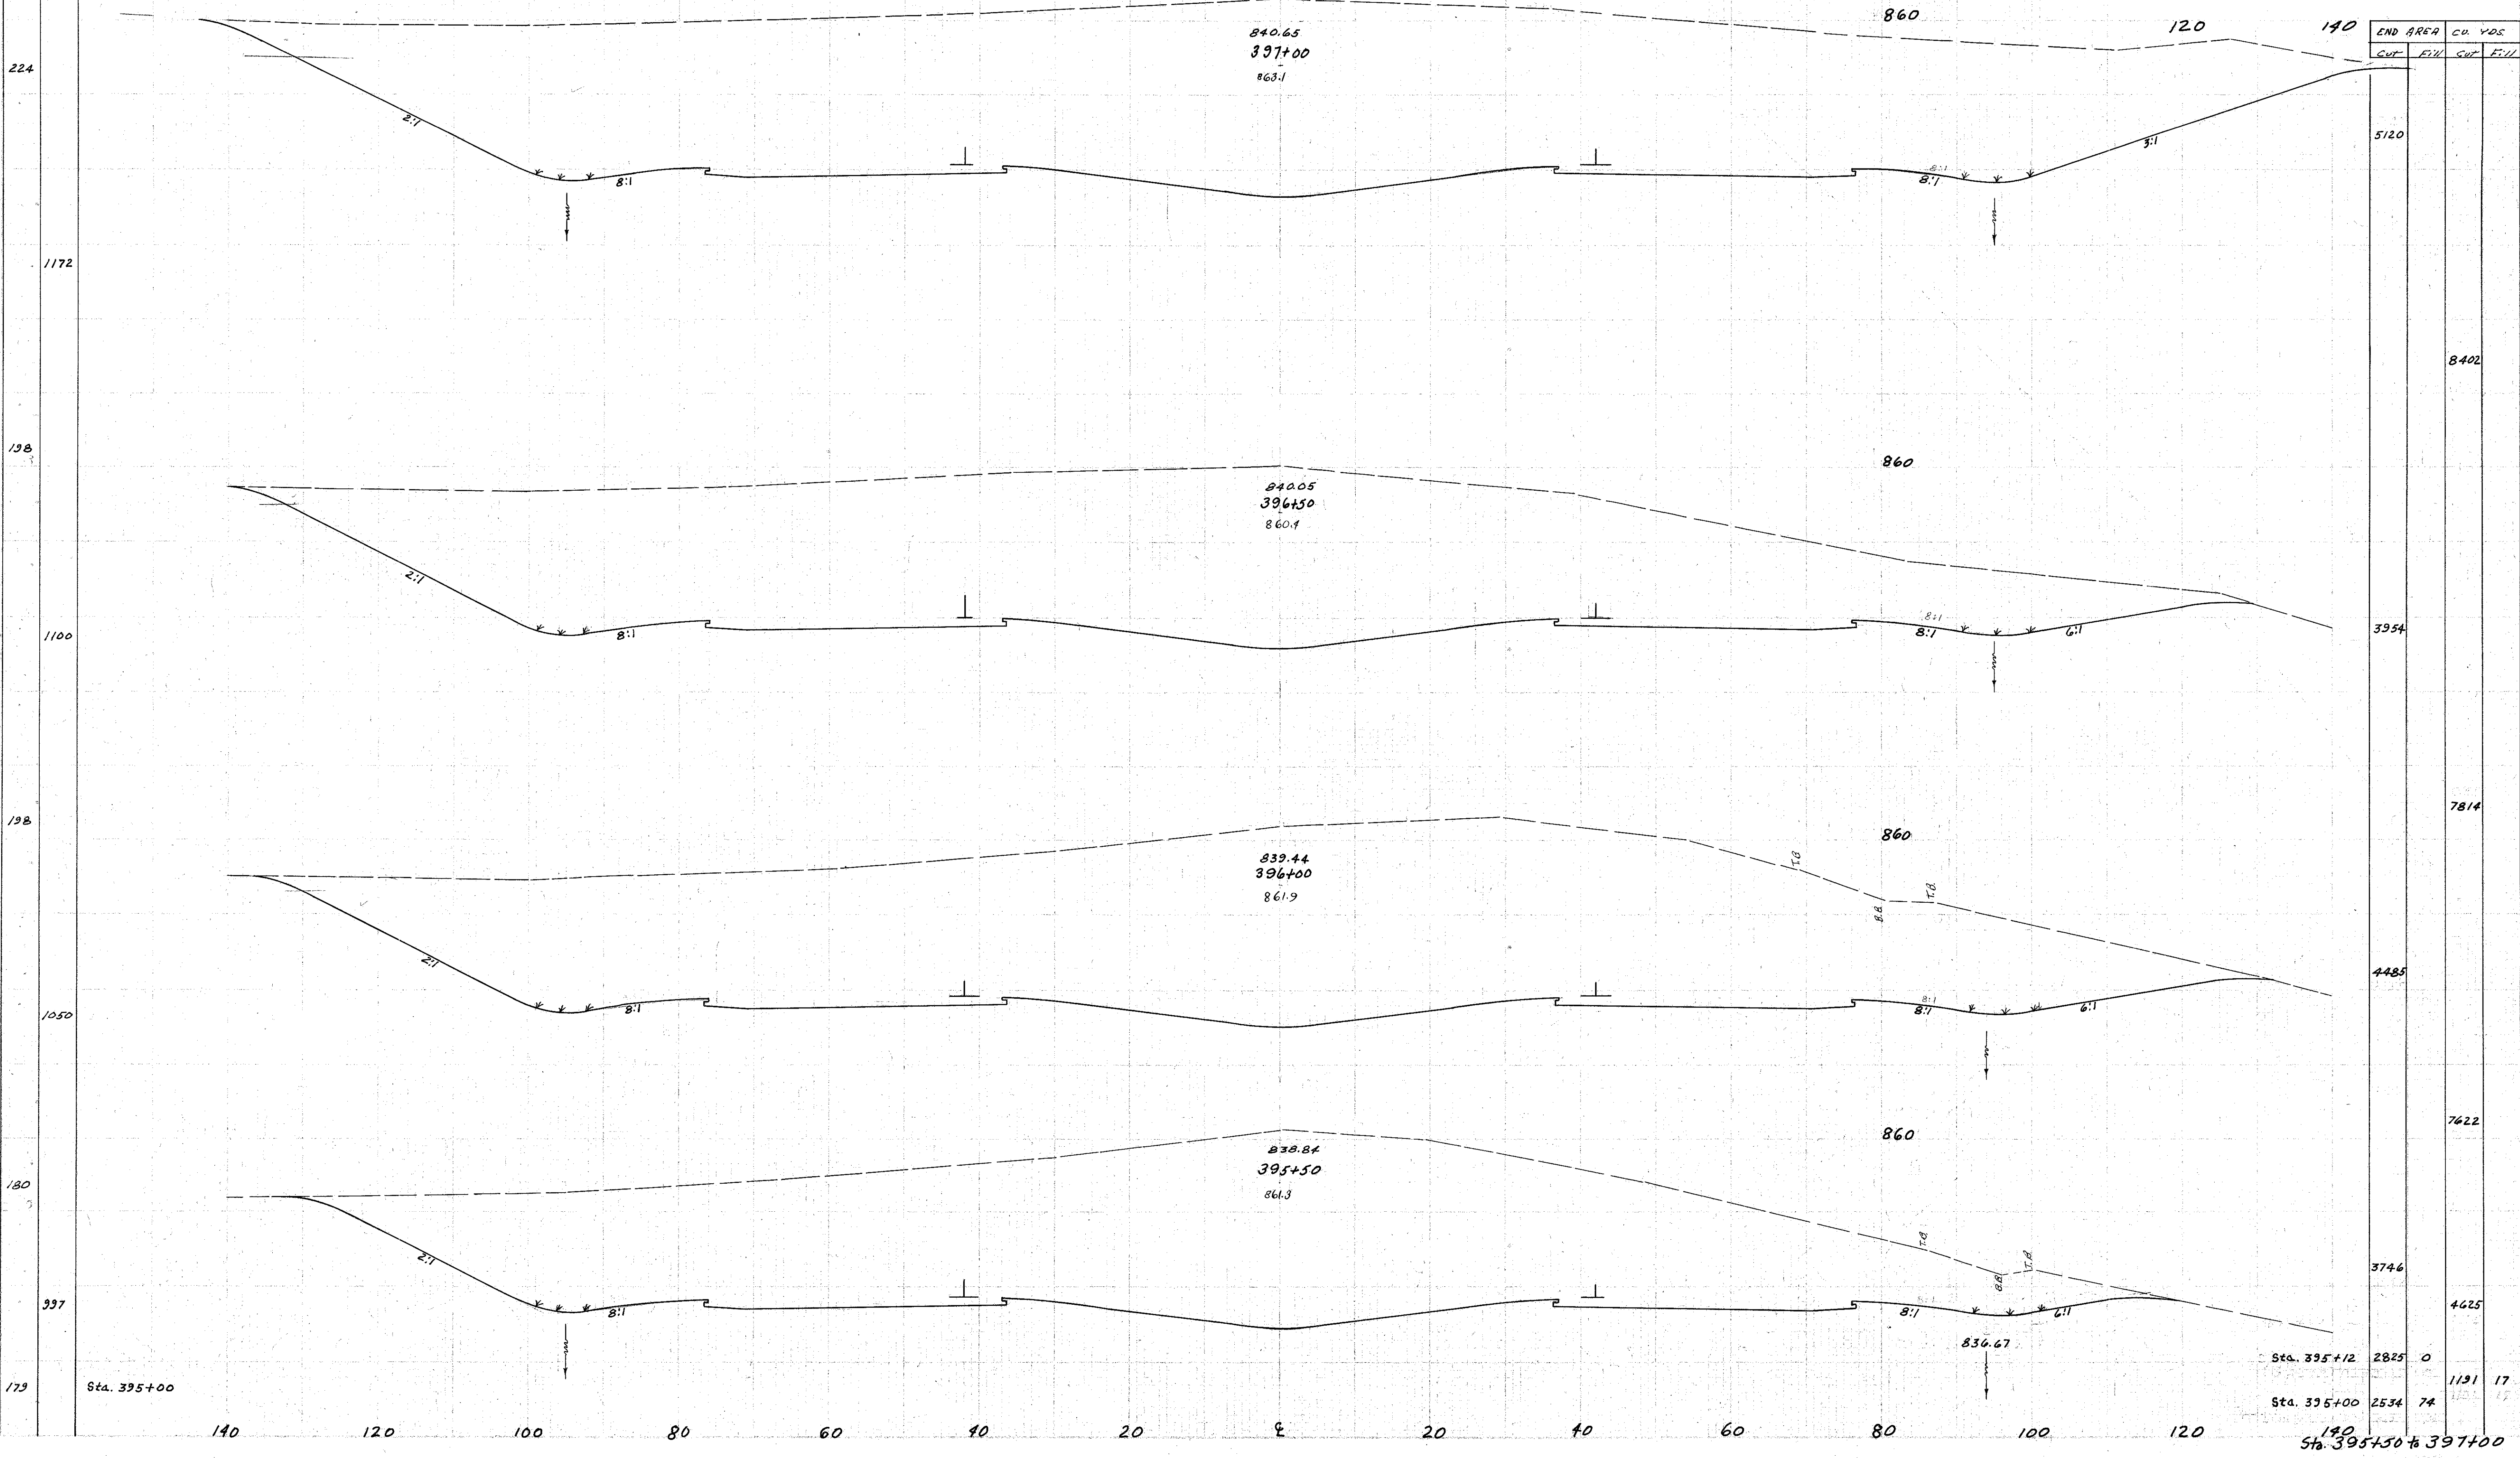

END AREA		CU. YDS.	
CUT	FILL	CUT	FILL

5120			
8402			
3954			
7814			
4485			
7622			
3746			
4625			

Sta. 395+12	2825	0	
Sta. 395+00	2534	74	1191 17
Sta. 395+50 to 397+00	140		