


SEEDING
END WIDTH
SQ. YDS.

LAKE COUNTY
LAK-1-12.89

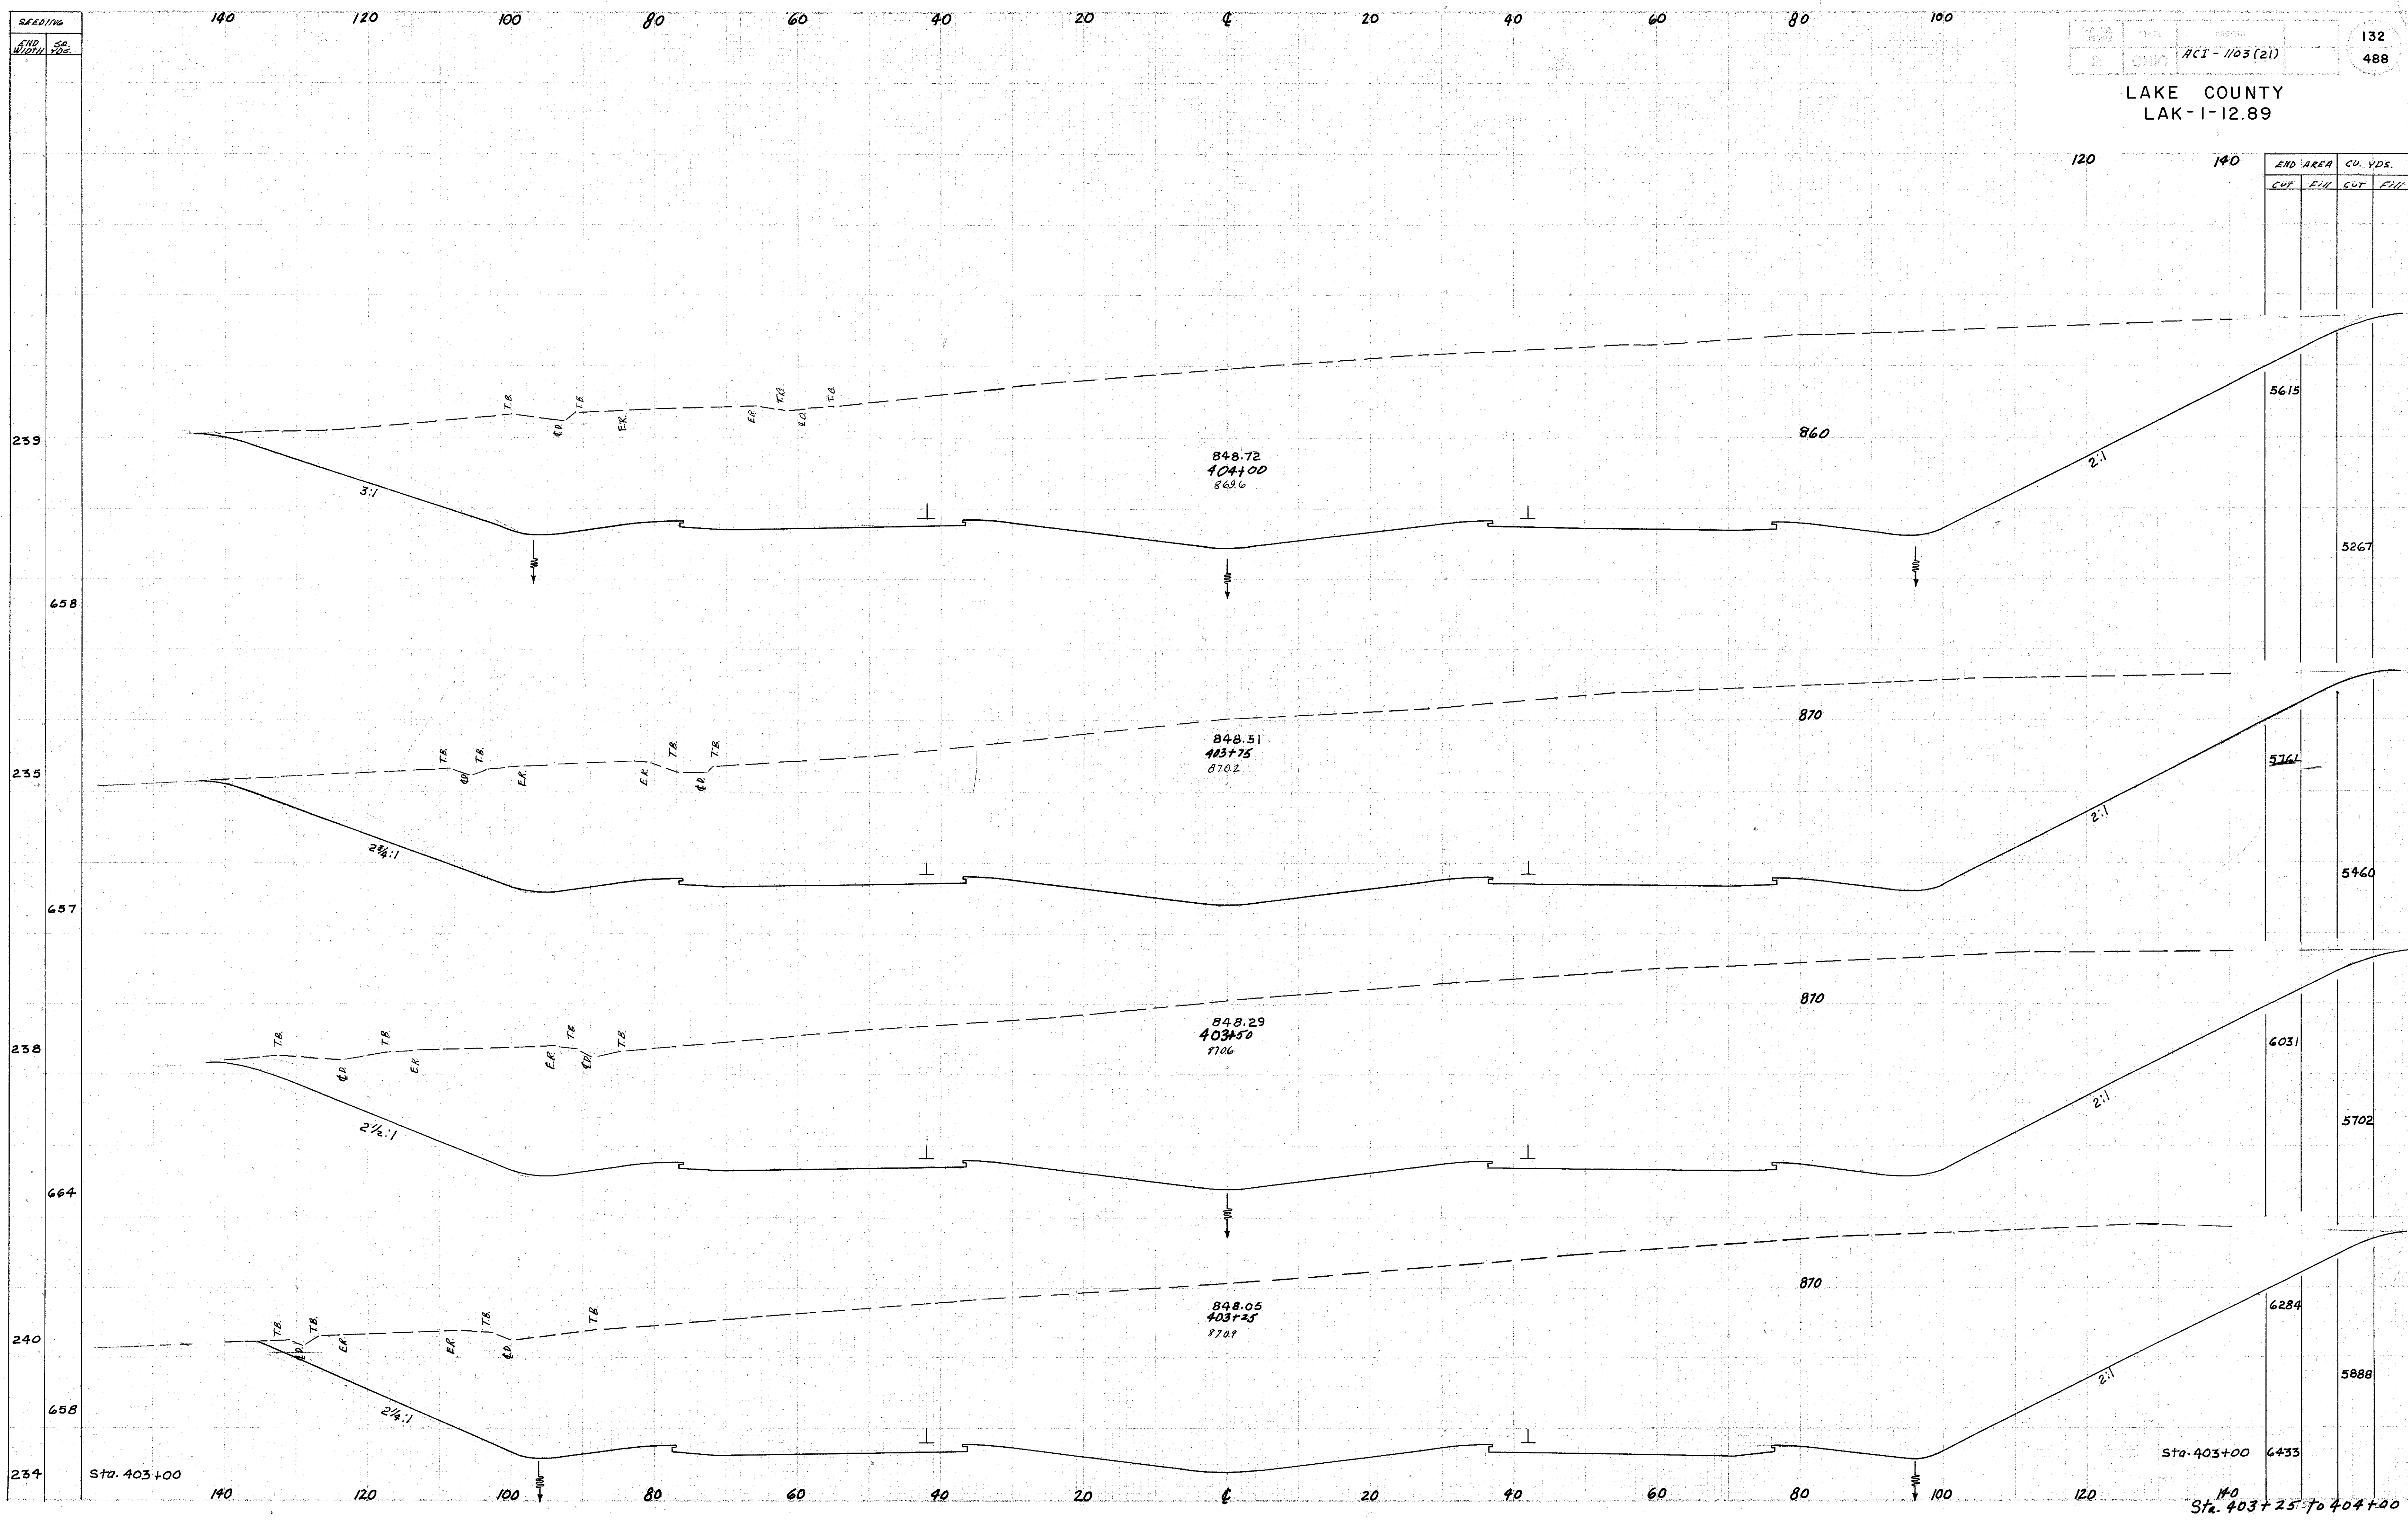

Sta. 403+00

Sta. 403+00

Sta. 403+25 to 404+00