


SEEDING
END WIDTH
SQ. YDS.

LAKE COUNTY
LAK-1-12.89

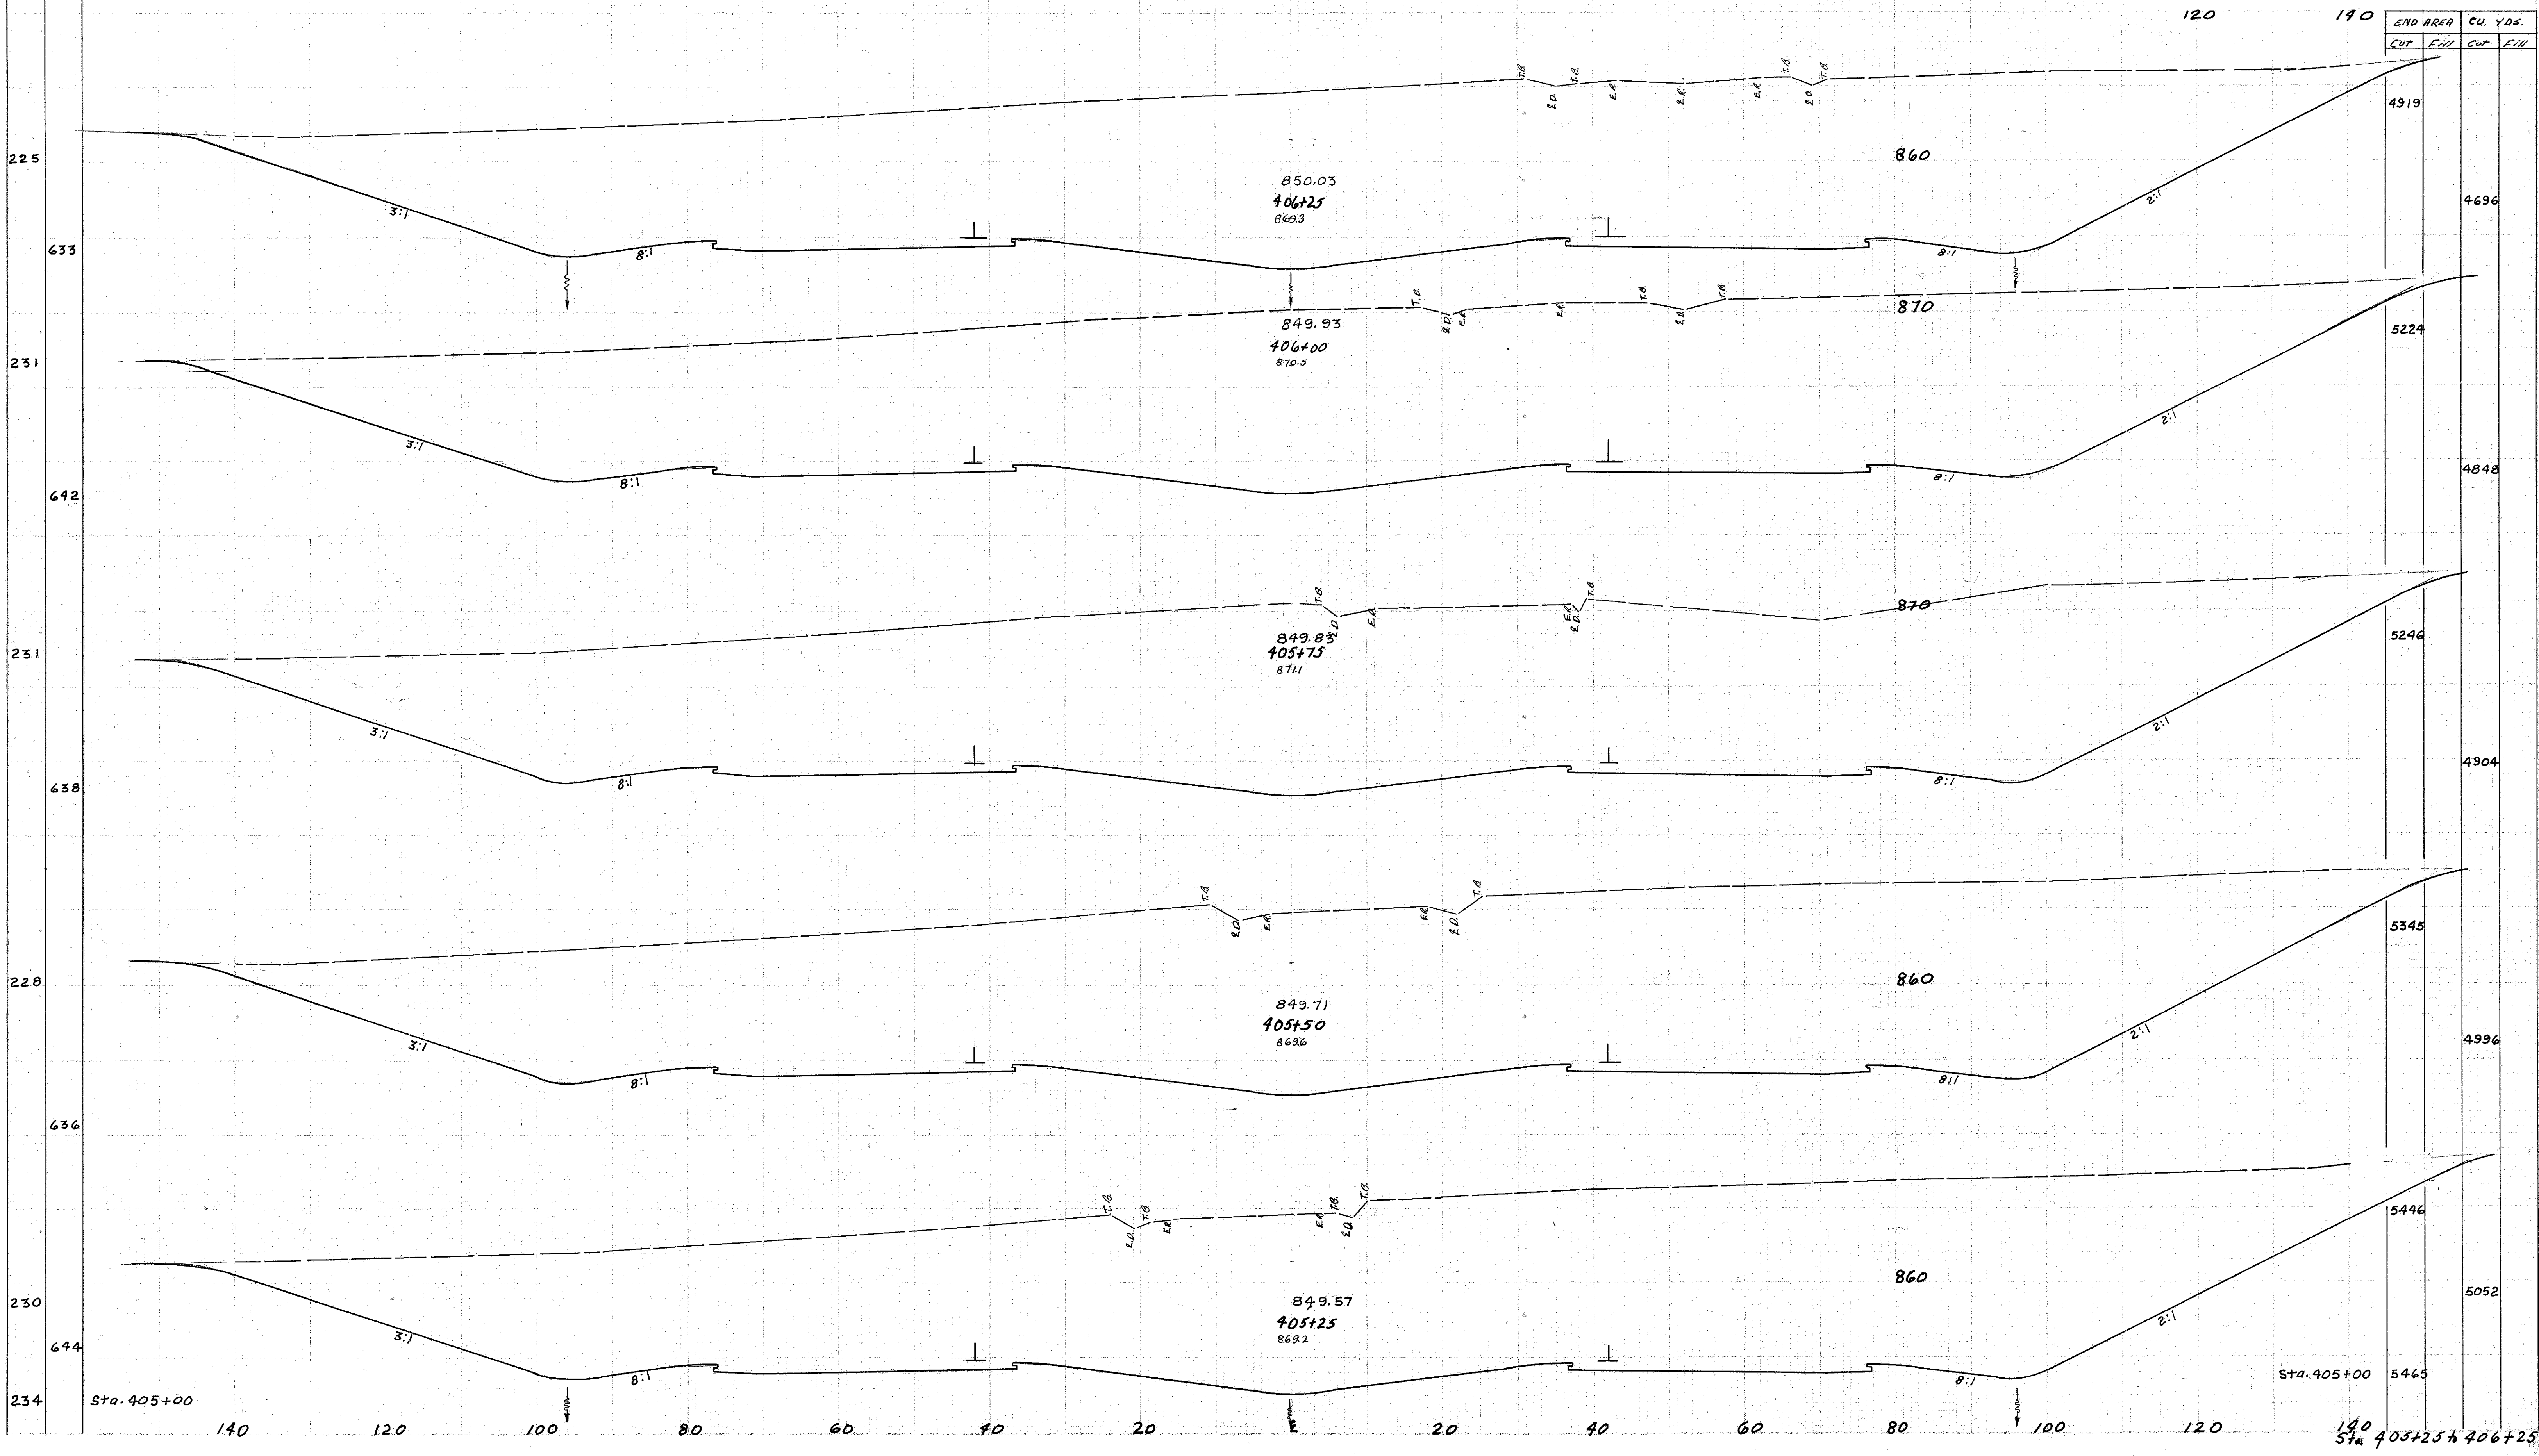

140 120 100 80 60 40 20 0 20 40 60 80 100

225

633

231

642

231

638

228

636

230

644

234

Sta. 405+00

Sta. 405+00

Sta. 405+25 to 406+25

3:1

8:1

3:1

8:1

3:1

8:1

3:1

8:1

3:1

8:1

850.03
406+25
8623

849.93
406+00
870.5

849.85
405+75
871.1

849.71
405+50
8696

849.57
405+25
8622

860

870

870

860

860

CUT FILL

4919

4696

5224

4848

5246

4904

5345

4996

5446

5052

5465

120

140

140

120

100

80

60

40

20

0

20

40

60

80

100

120

140