


140 120 100 80 60 40 20 0 20 40 60 80 100

LAKE COUNTY
LAK-1-12.89

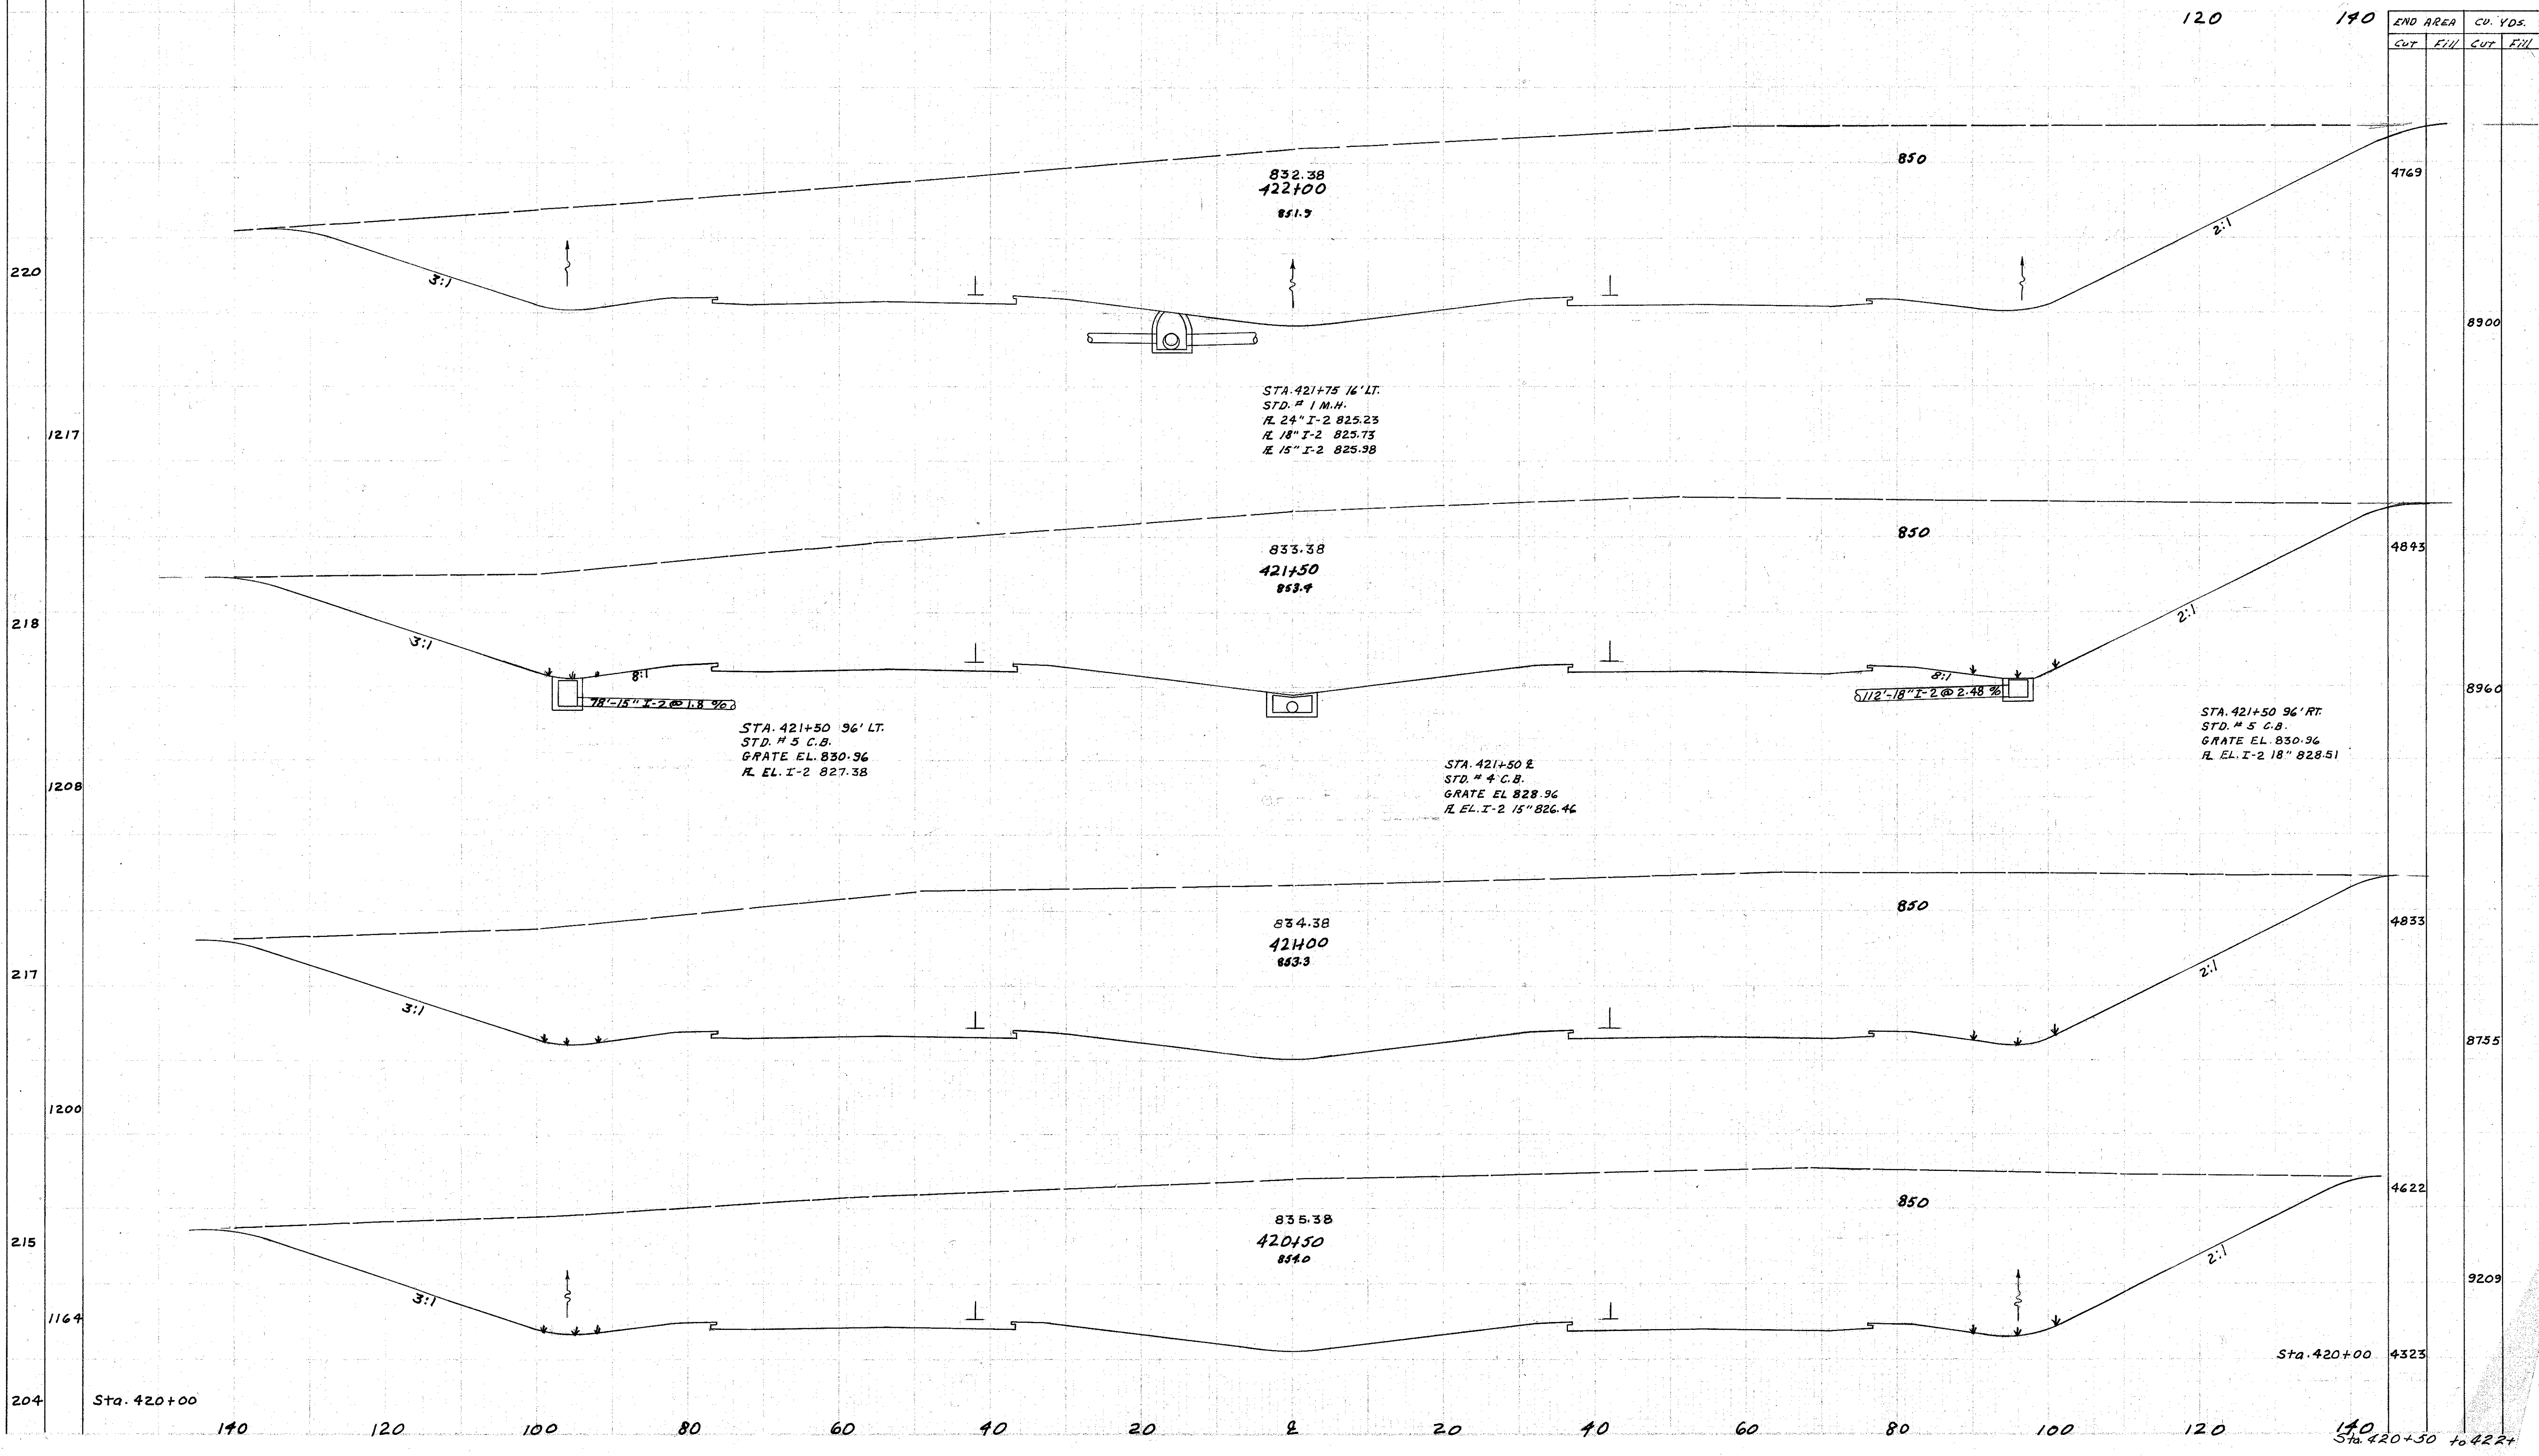

832.38
422+00
851.9

STA. 421+75 16' LT.
STD. # 1 M.H.
R. 24" I-2 825.23
R. 18" I-2 825.73
R. 15" I-2 825.98

833.38
421+50
853.4

STA. 421+50 36' LT.
STD. # 5 C.B.
GRATE EL. 830.96
R. EL. I-2 827.38

STA. 421+50 R.
STD. # 4 C.B.
GRATE EL. 828.96
R. EL. I-2 15" 826.46

STA. 421+50 96' RT.
STD. # 5 C.B.
GRATE EL. 830.96
R. EL. I-2 18" 828.51

834.38
421+00
853.3

835.38
420+50
854.0

END AREA		CU. YDS.	
CUT	FILL	CUT	FILL

4769			
8900			
4843			
8960			
4833			
8755			
4622			
9209			
4323			

204 Sta. 420+00 140 120 100 80 60 40 20 0 20 40 60 80 100 120 Sta. 420+50 to 422+ 141