


SEEDING 140 120 100 80 60 40 20 2 20 40 60 80 100

LAKE COUNTY  
LAK-1-12.89

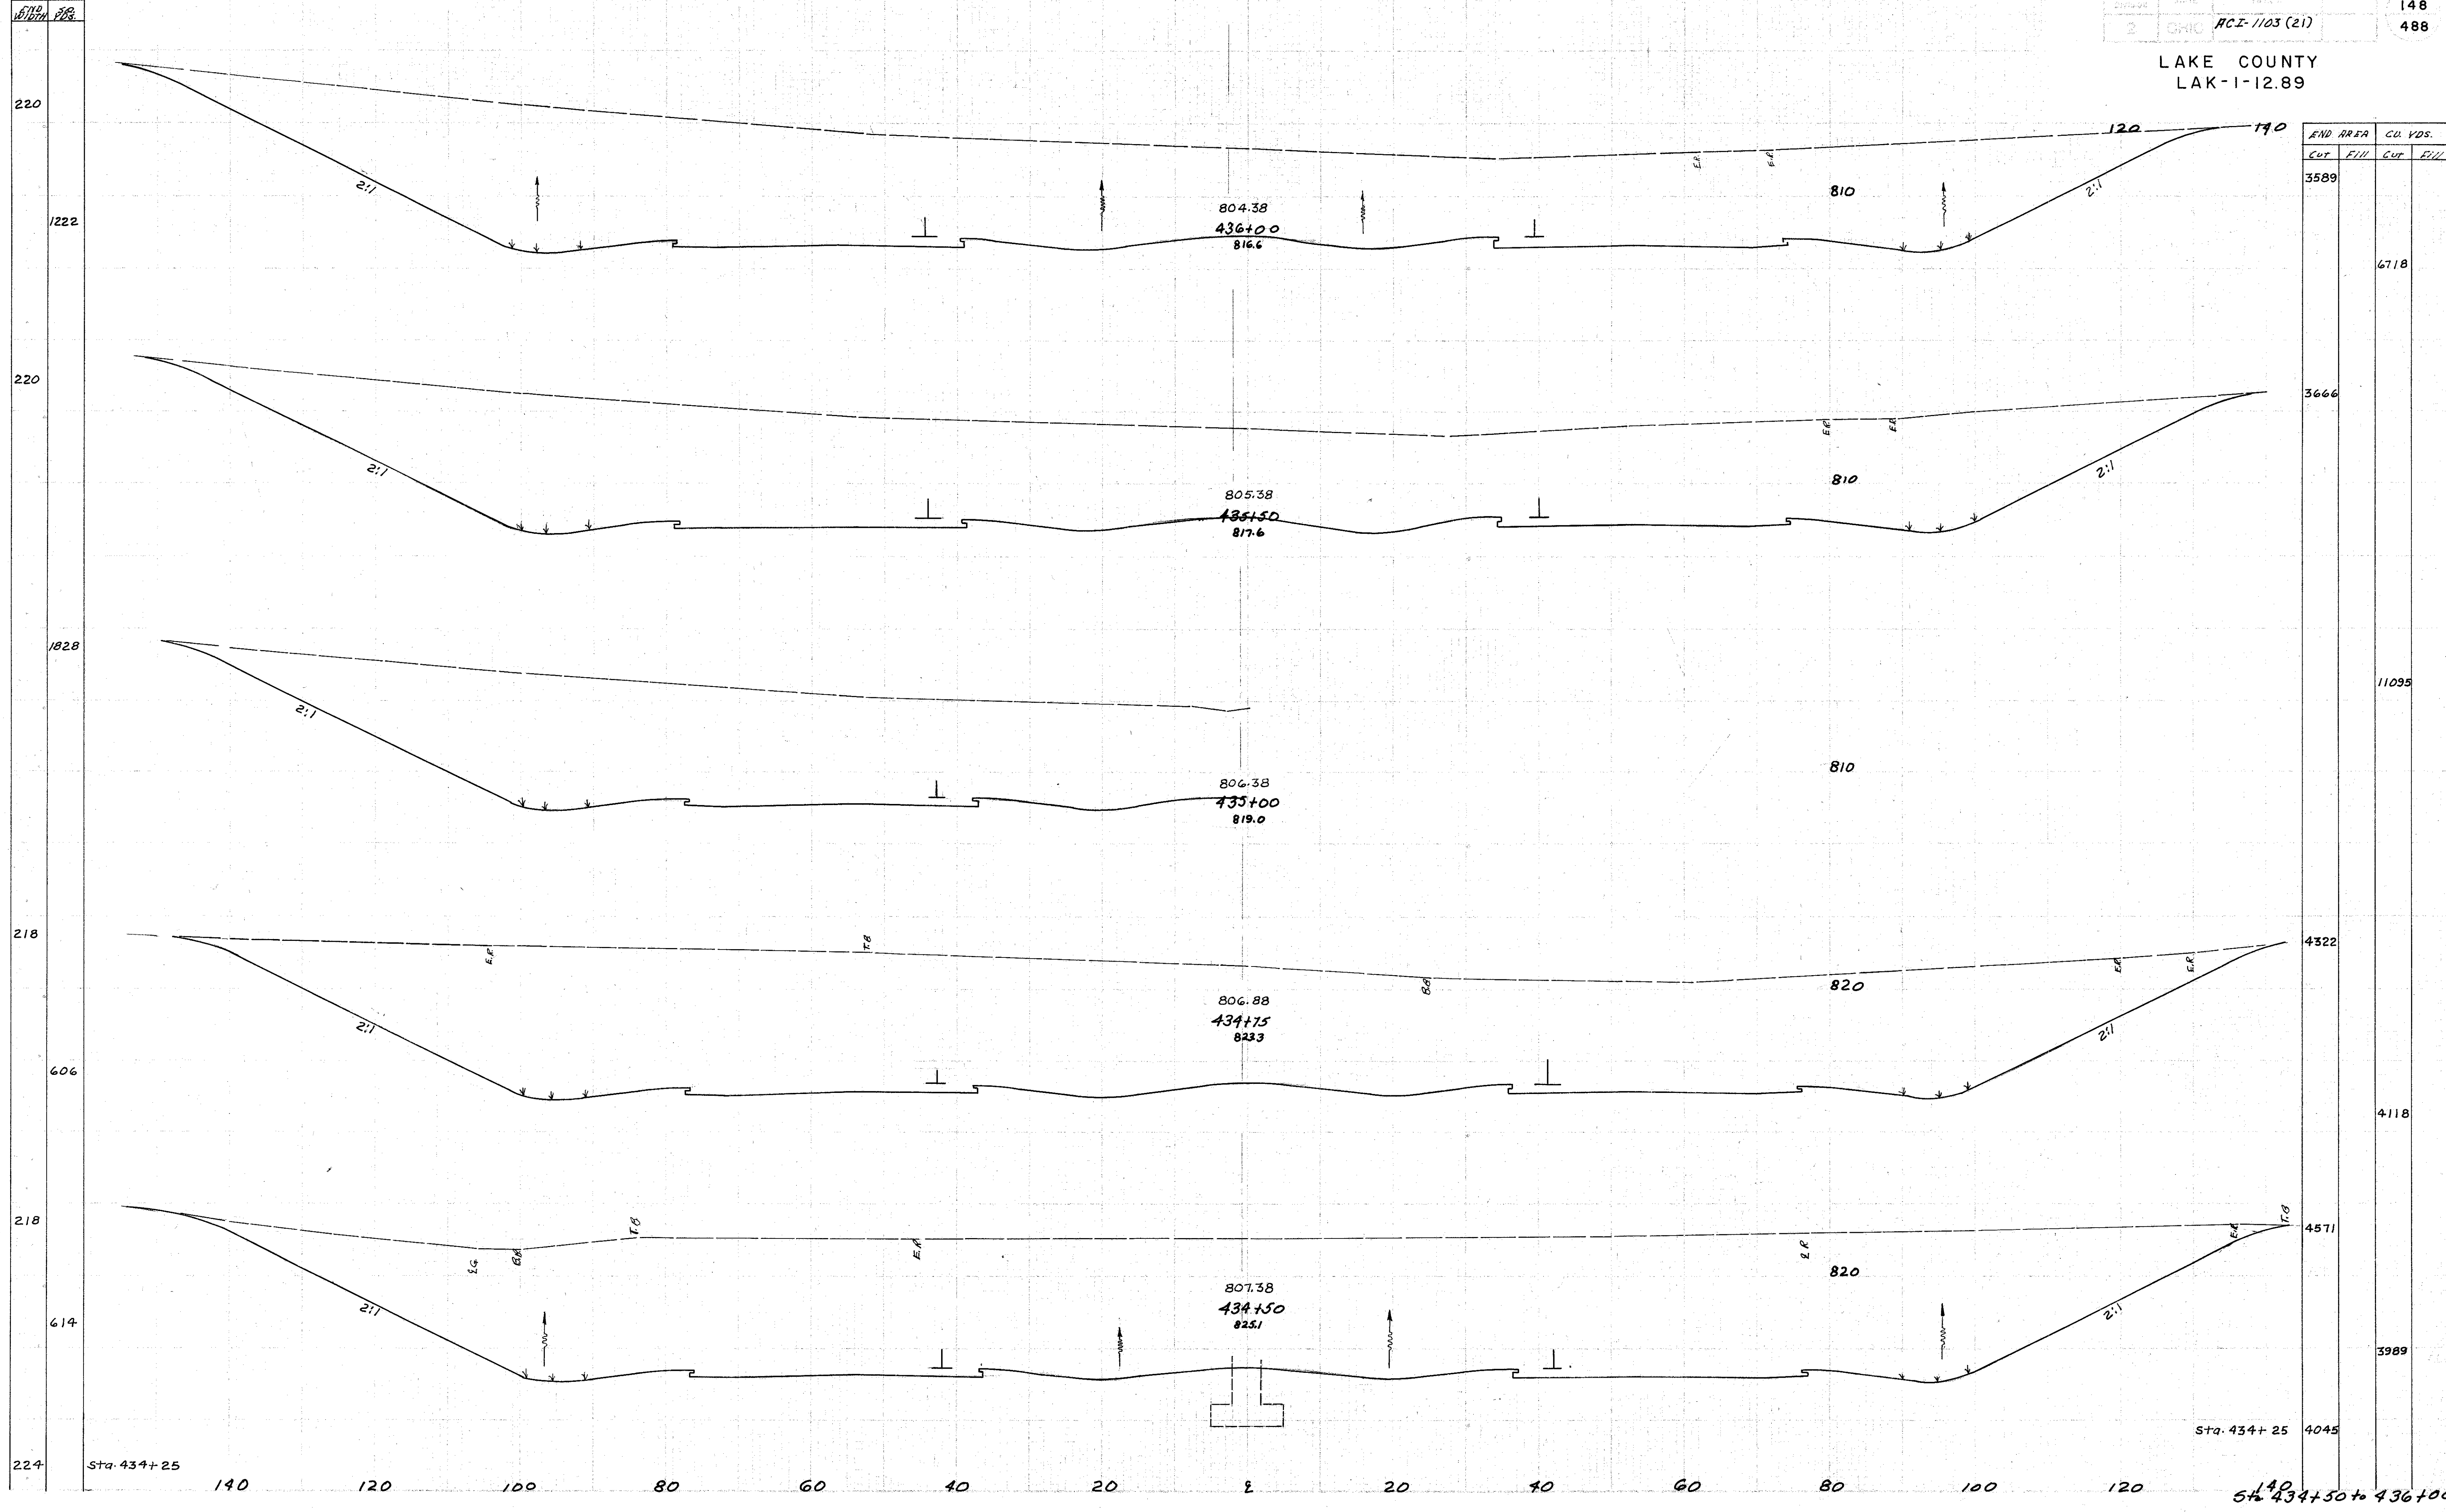

END AREA		CU. YDS.	
CUT	FILL	CUT	FILL
3589			6718
			3666
			11095
4322			4118
			4571
			3989
		4045	

224 Sta. 434+25 140 120 100 80 60 40 20 2 20 40 60 80 100 120 Sta. 434+50 to 436+00