

SEEDING
END WIDTH
P.C.


140 120 100 80 60 40 20 0 20 40 60 80 100

Const
Const

154
488
ACI-1103(21)

LAKE COUNTY
LAK-1-12.89

120 140

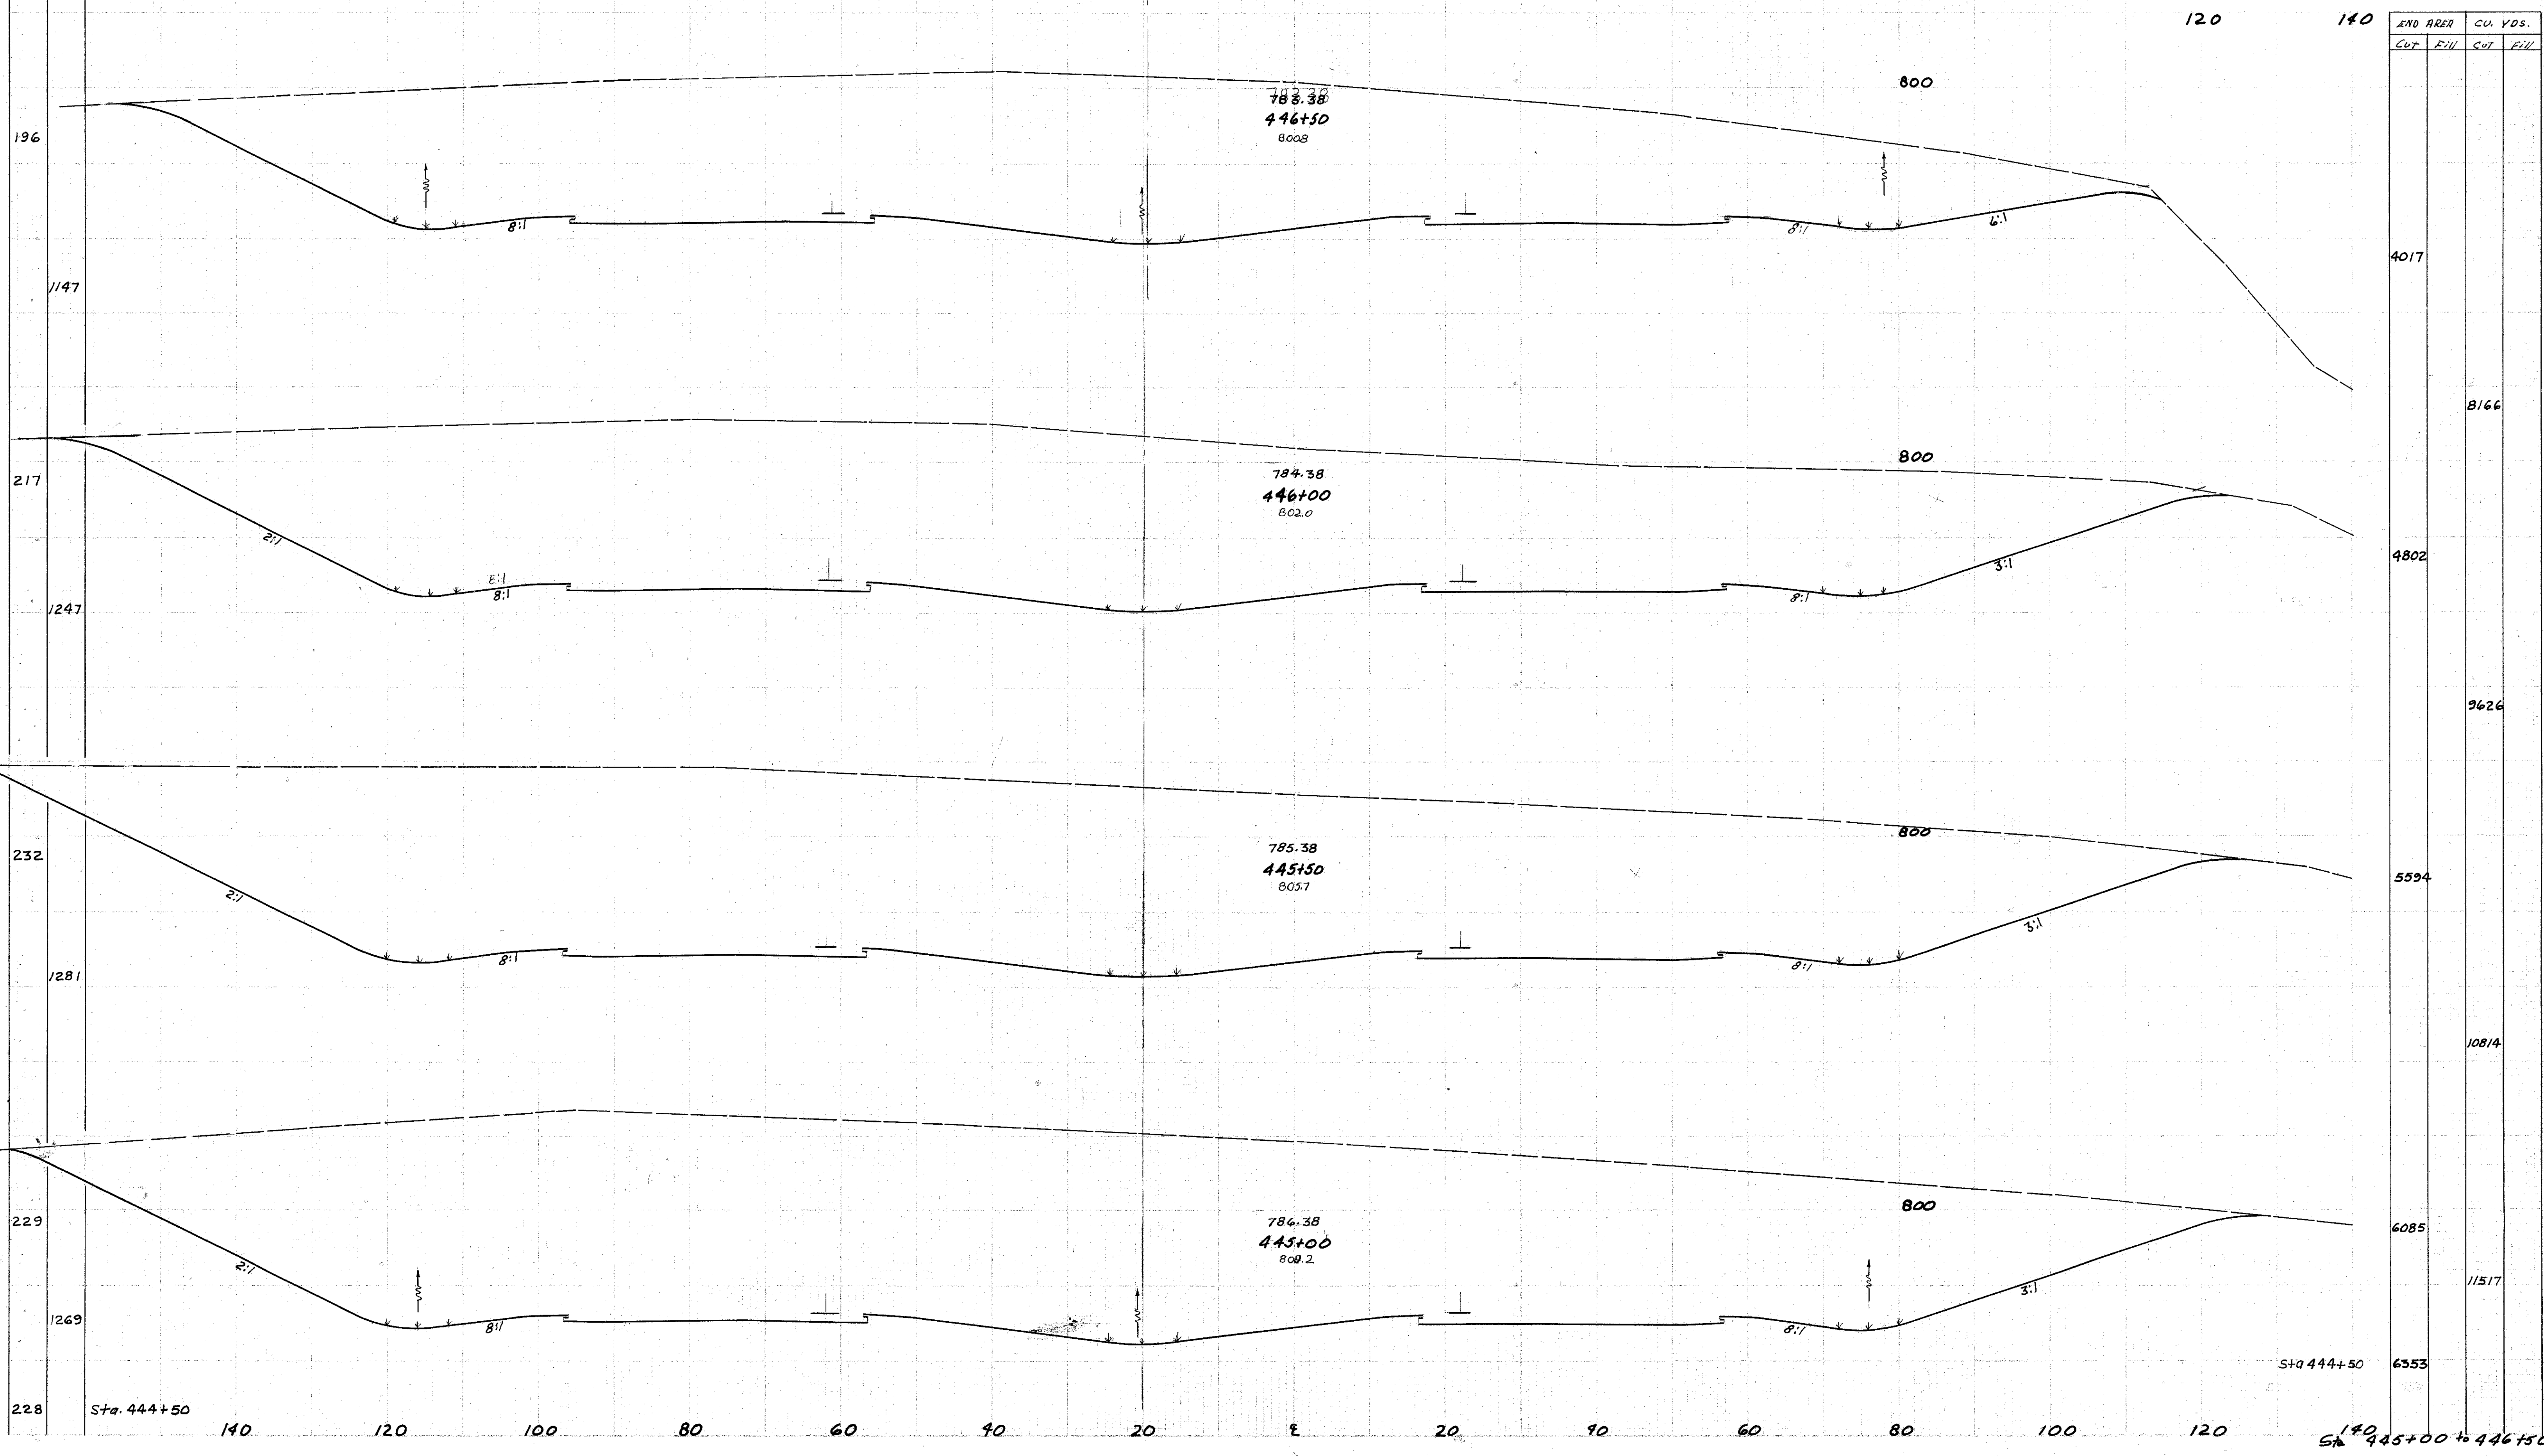

END AREA		CU. YDS.	
CUT	FILL	CUT	FILL
		4017	
			8166
		4802	
			9626
		5394	
			10814
		6085	
			11517
		6353	

Sta. 444+50

Sta. 444+50

Sta. 445+00 to 446+50