

SEEDING	
END AREA	CU. YDS.
160	
928	
174	
1028	
196	


140 120 100 80 60 40 20 0 20 40 60 80 100

DATE	NO.	PROJECT	155
2	0-10	PCI-1103 (21)	488

LAKE COUNTY
LAK-1-12.89

120 140

END AREA		CU. YDS.	
CUT	FILL	CUT	FILL
		2620	
			5588
		3415	
			6882
		4017	
			4017
			4017

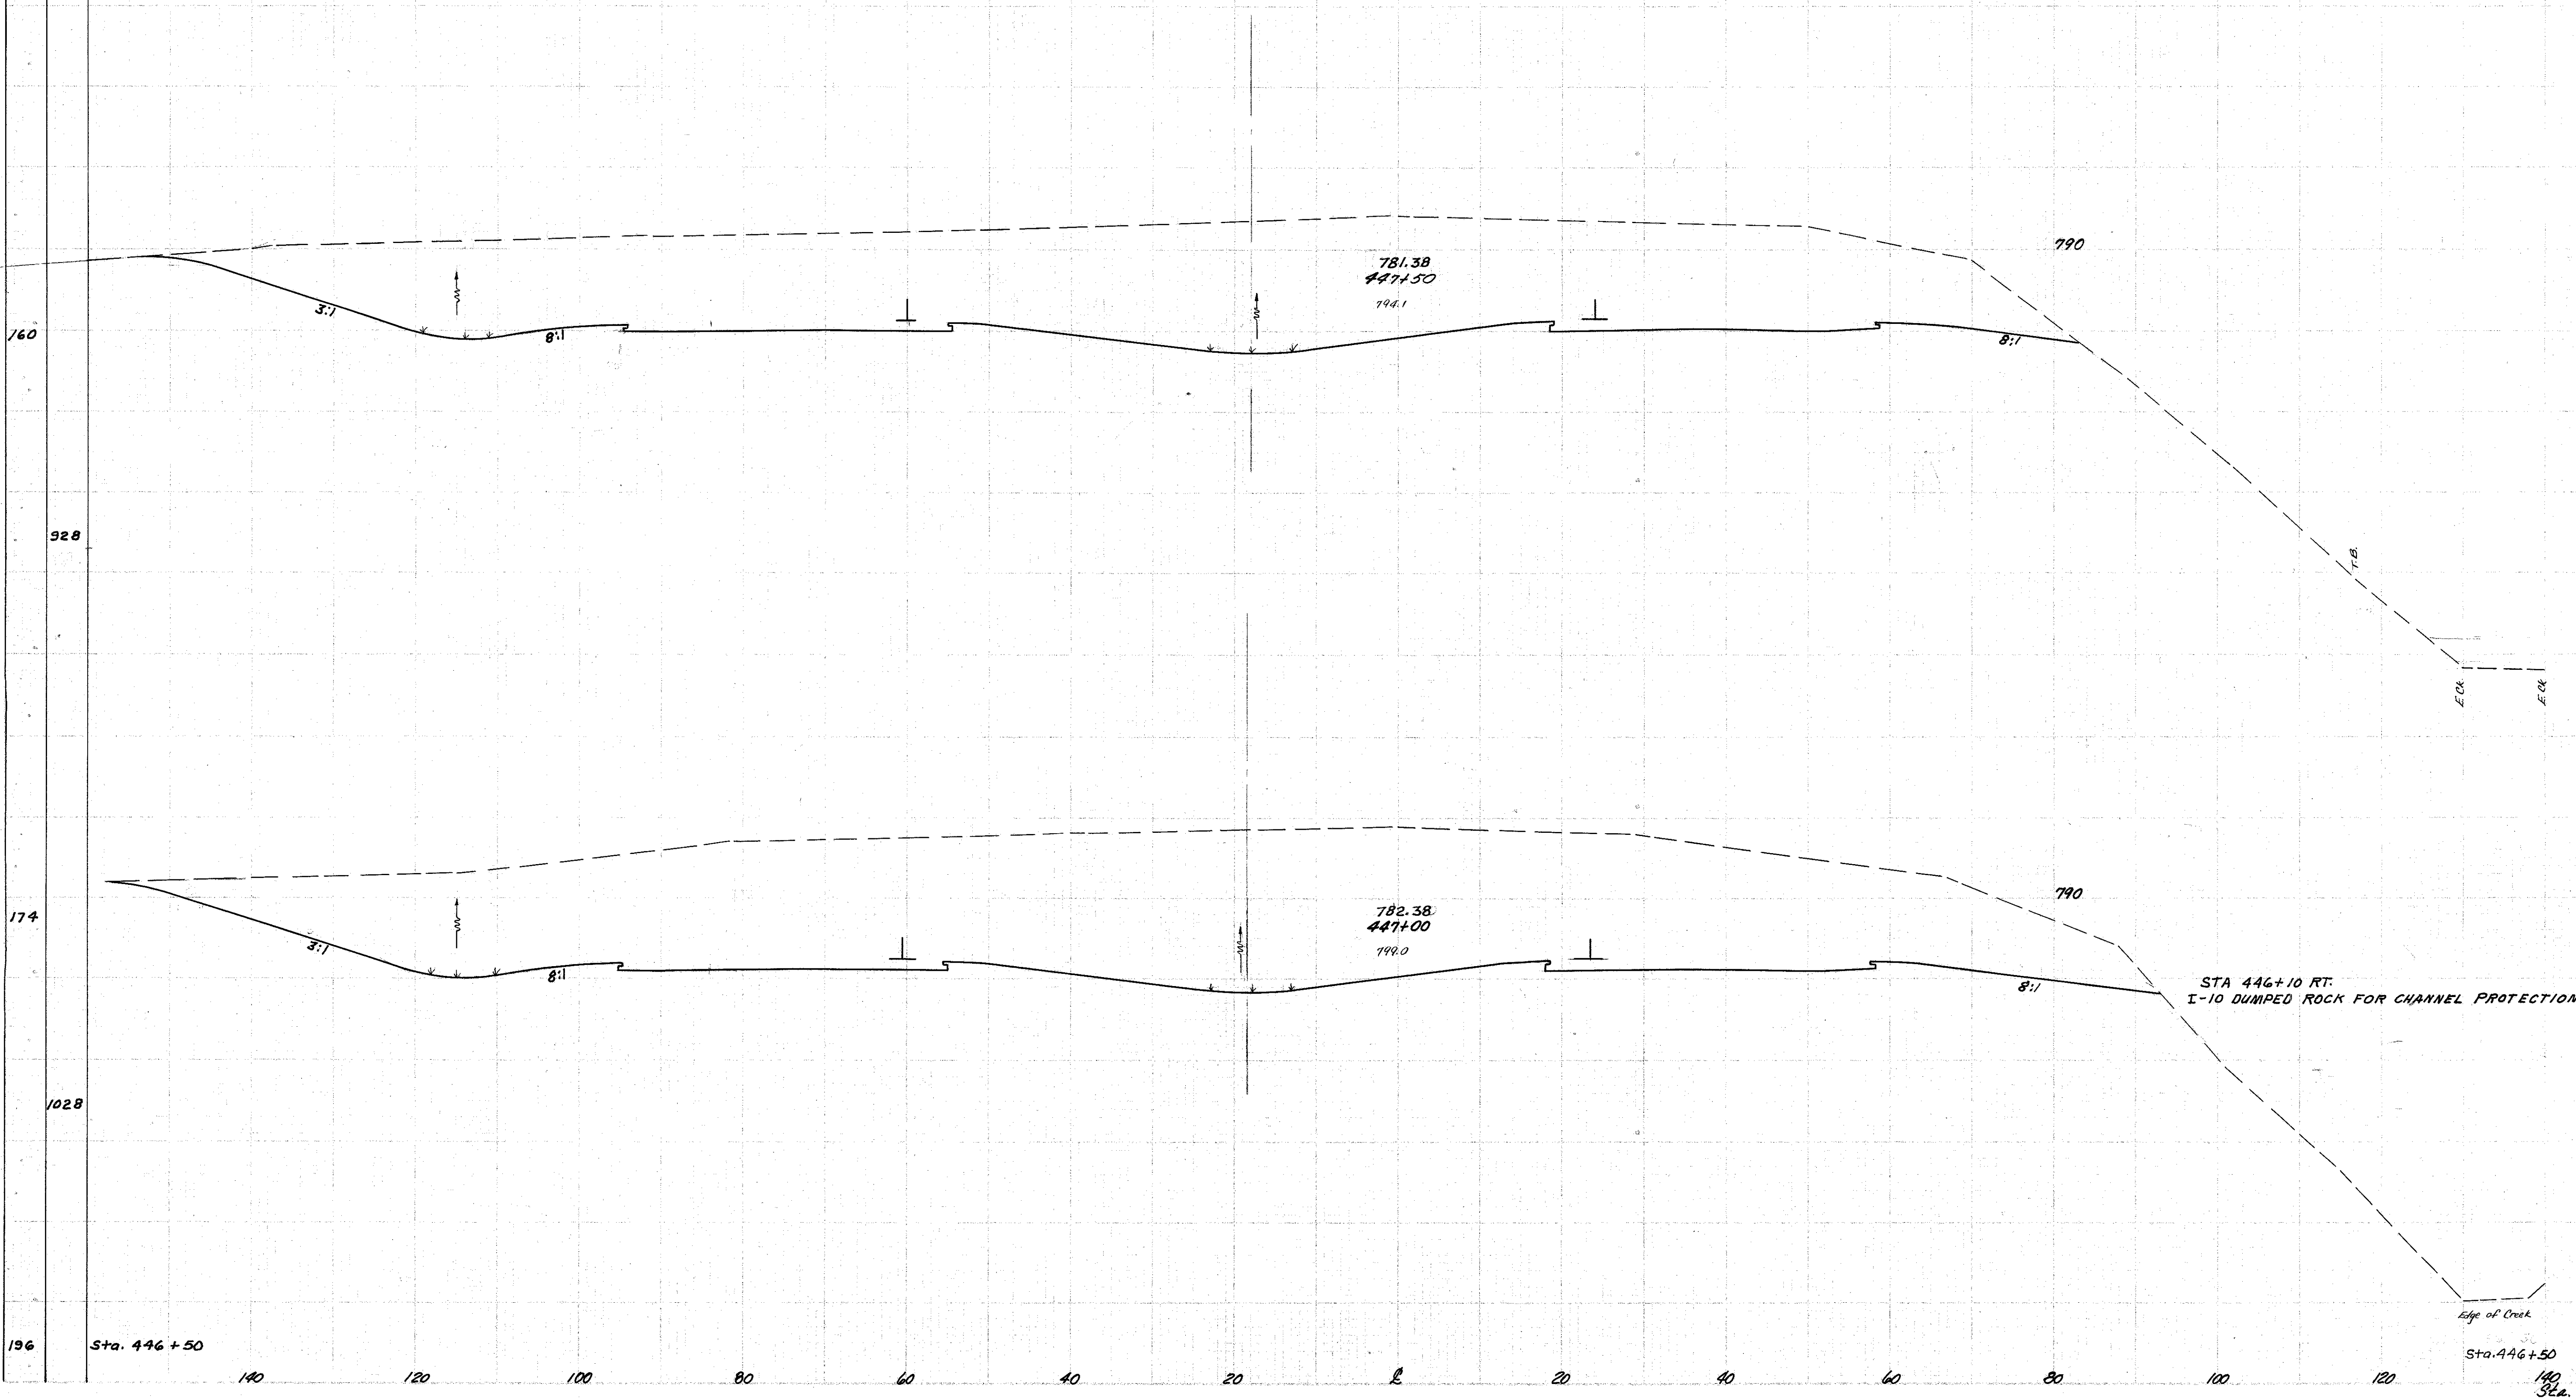

781.38
447+50
194.1

782.38
447+00
199.0

STA 446+10 RT.
1-10 DUMPED ROCK FOR CHANNEL PROTECTION

Edge of Creek

Sta. 446+50

Sta. 447+00 to 447+50