


SEEDING	
END WIDTH	CU YDS
325	1503
216	Sta. 448+50

LAKE COUNTY
 LAK-1-12.89

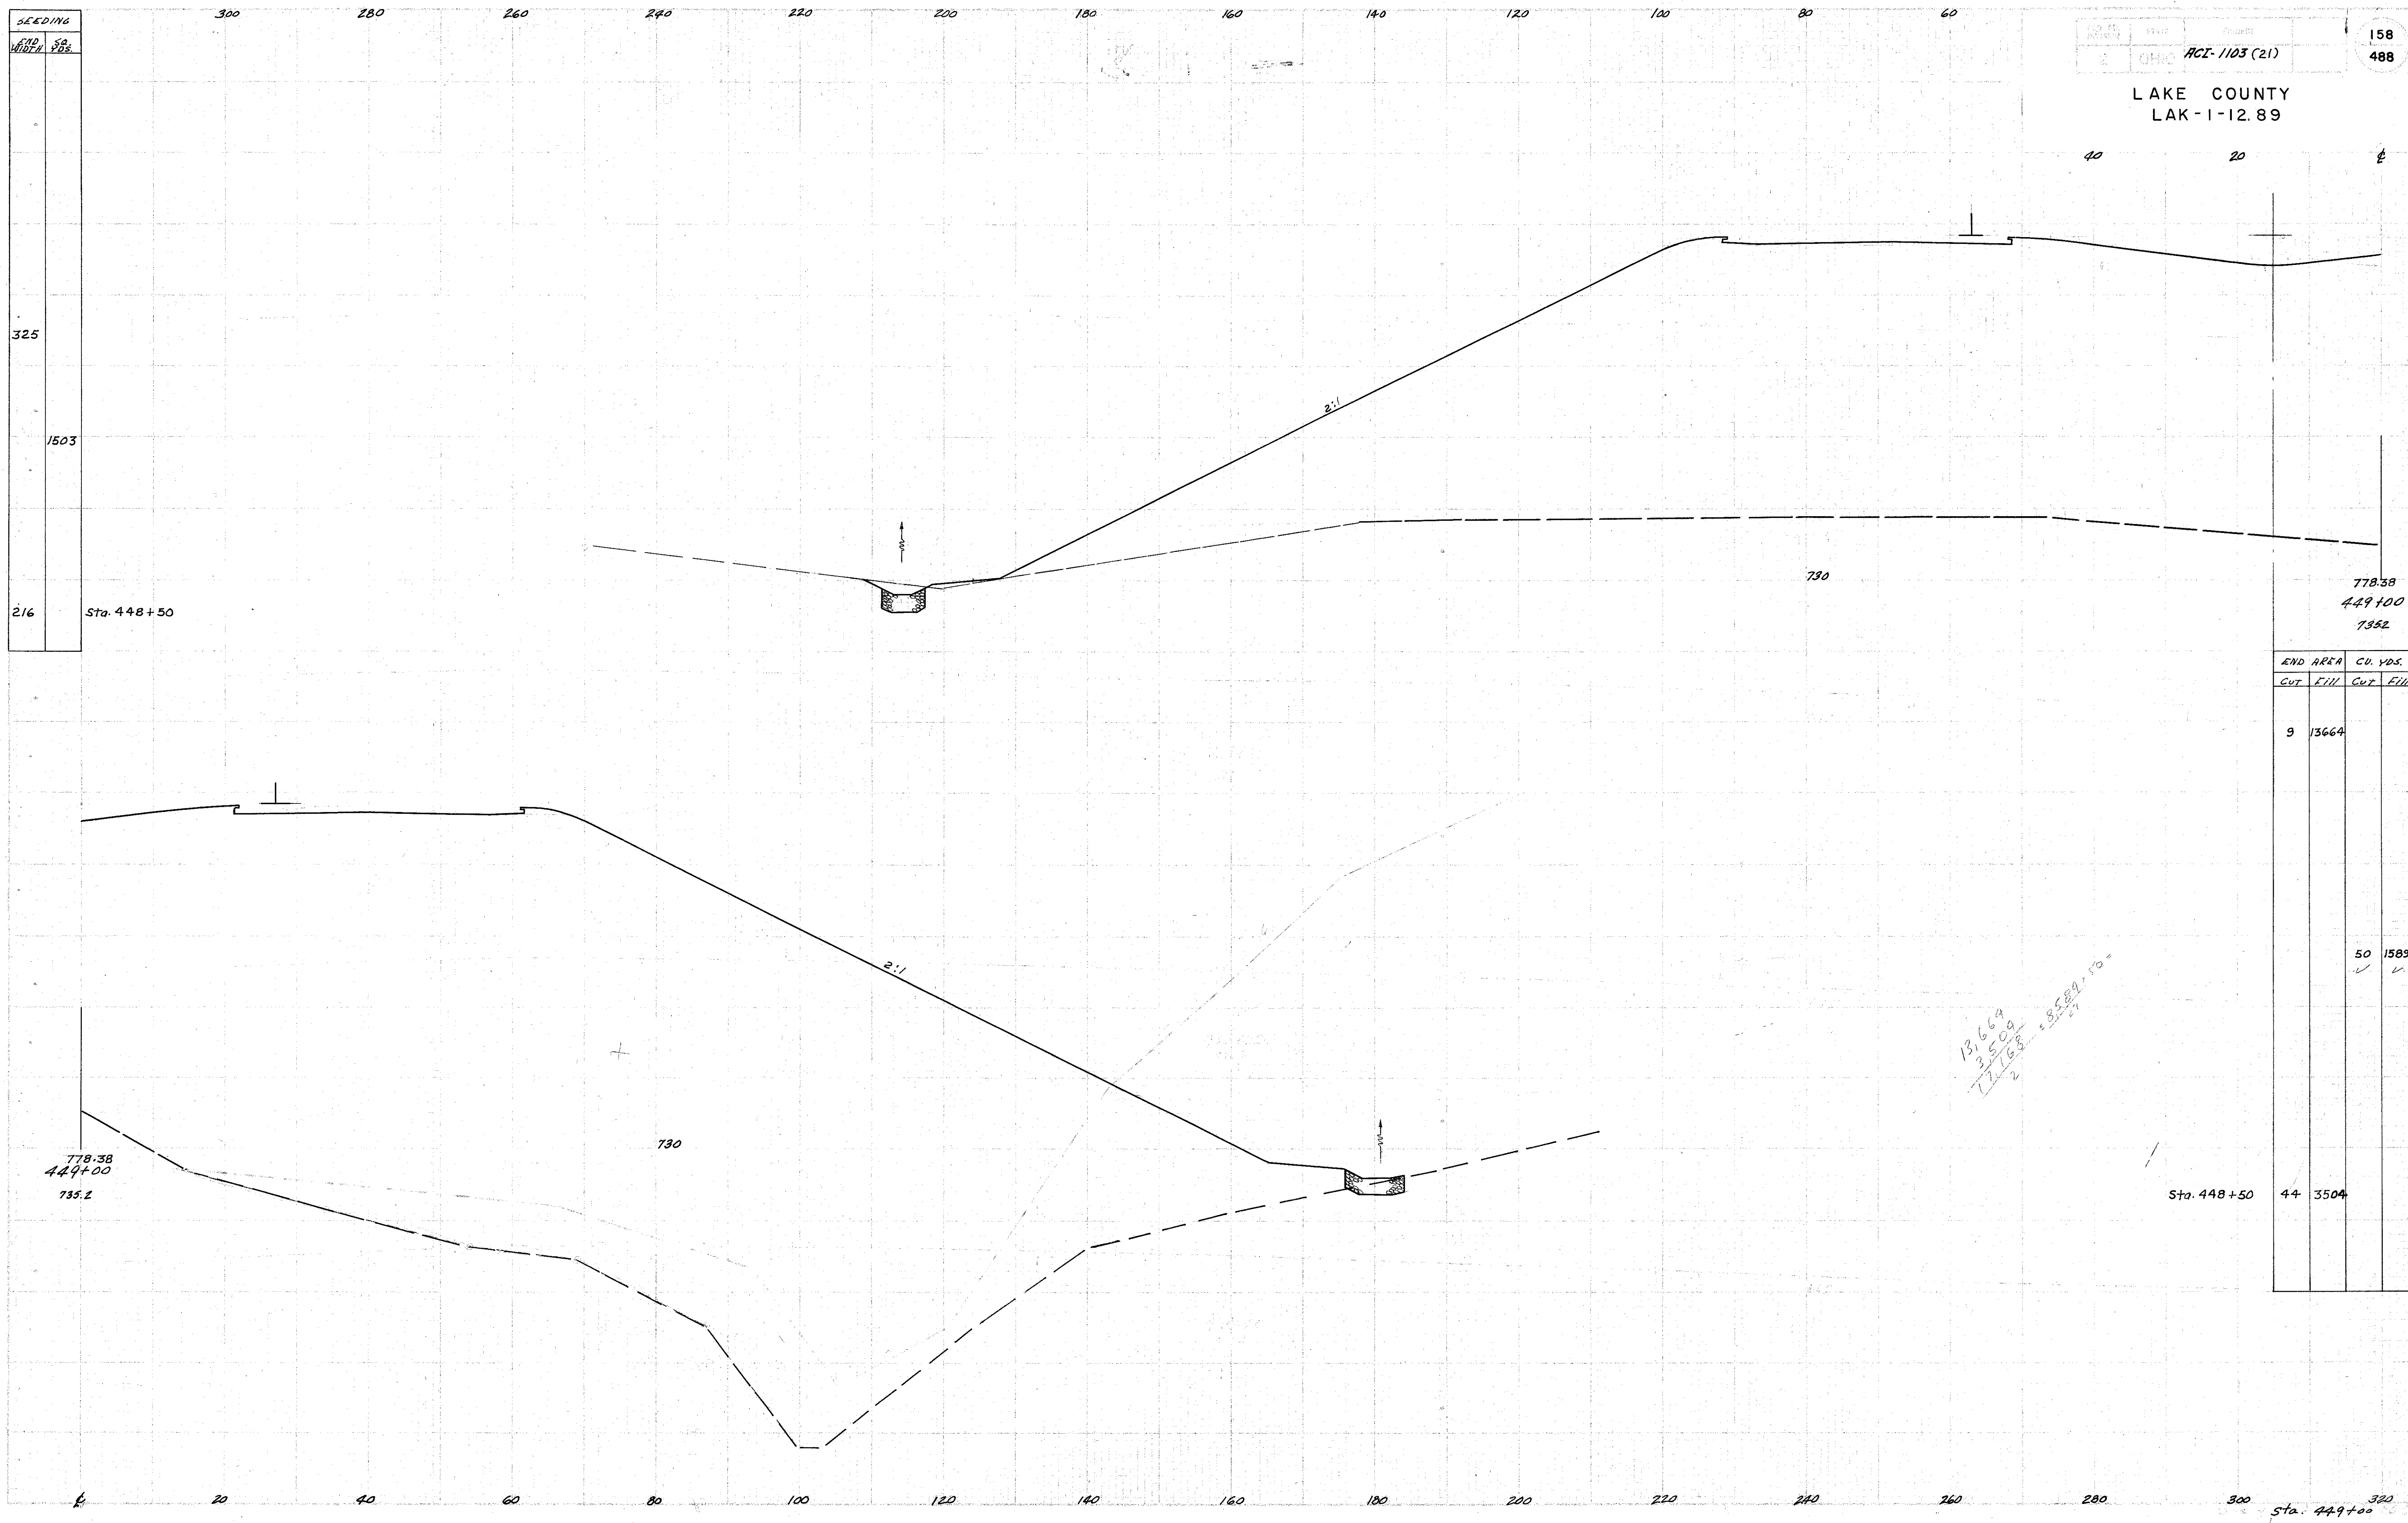

END AREA	CU. YDS.	
	Cut	Fill
9	13664	
50		15897
44	3504	

Handwritten calculation:

$$\frac{13664 + 15897}{2} = 14780.5$$