


| SEEDING | |
|-----------|---------|
| END WIDTH | SA YDS. |
| 338 | |
| 1842 | |
| 325 | |

| | | | |
|---------------|-------|--------------|-----|
| NO. OF SHEETS | SHEET | PROJECT | 159 |
| 2 | OHIO | HCI-1103(21) | 488 |

LAKE COUNTY
LAK-1-12.89

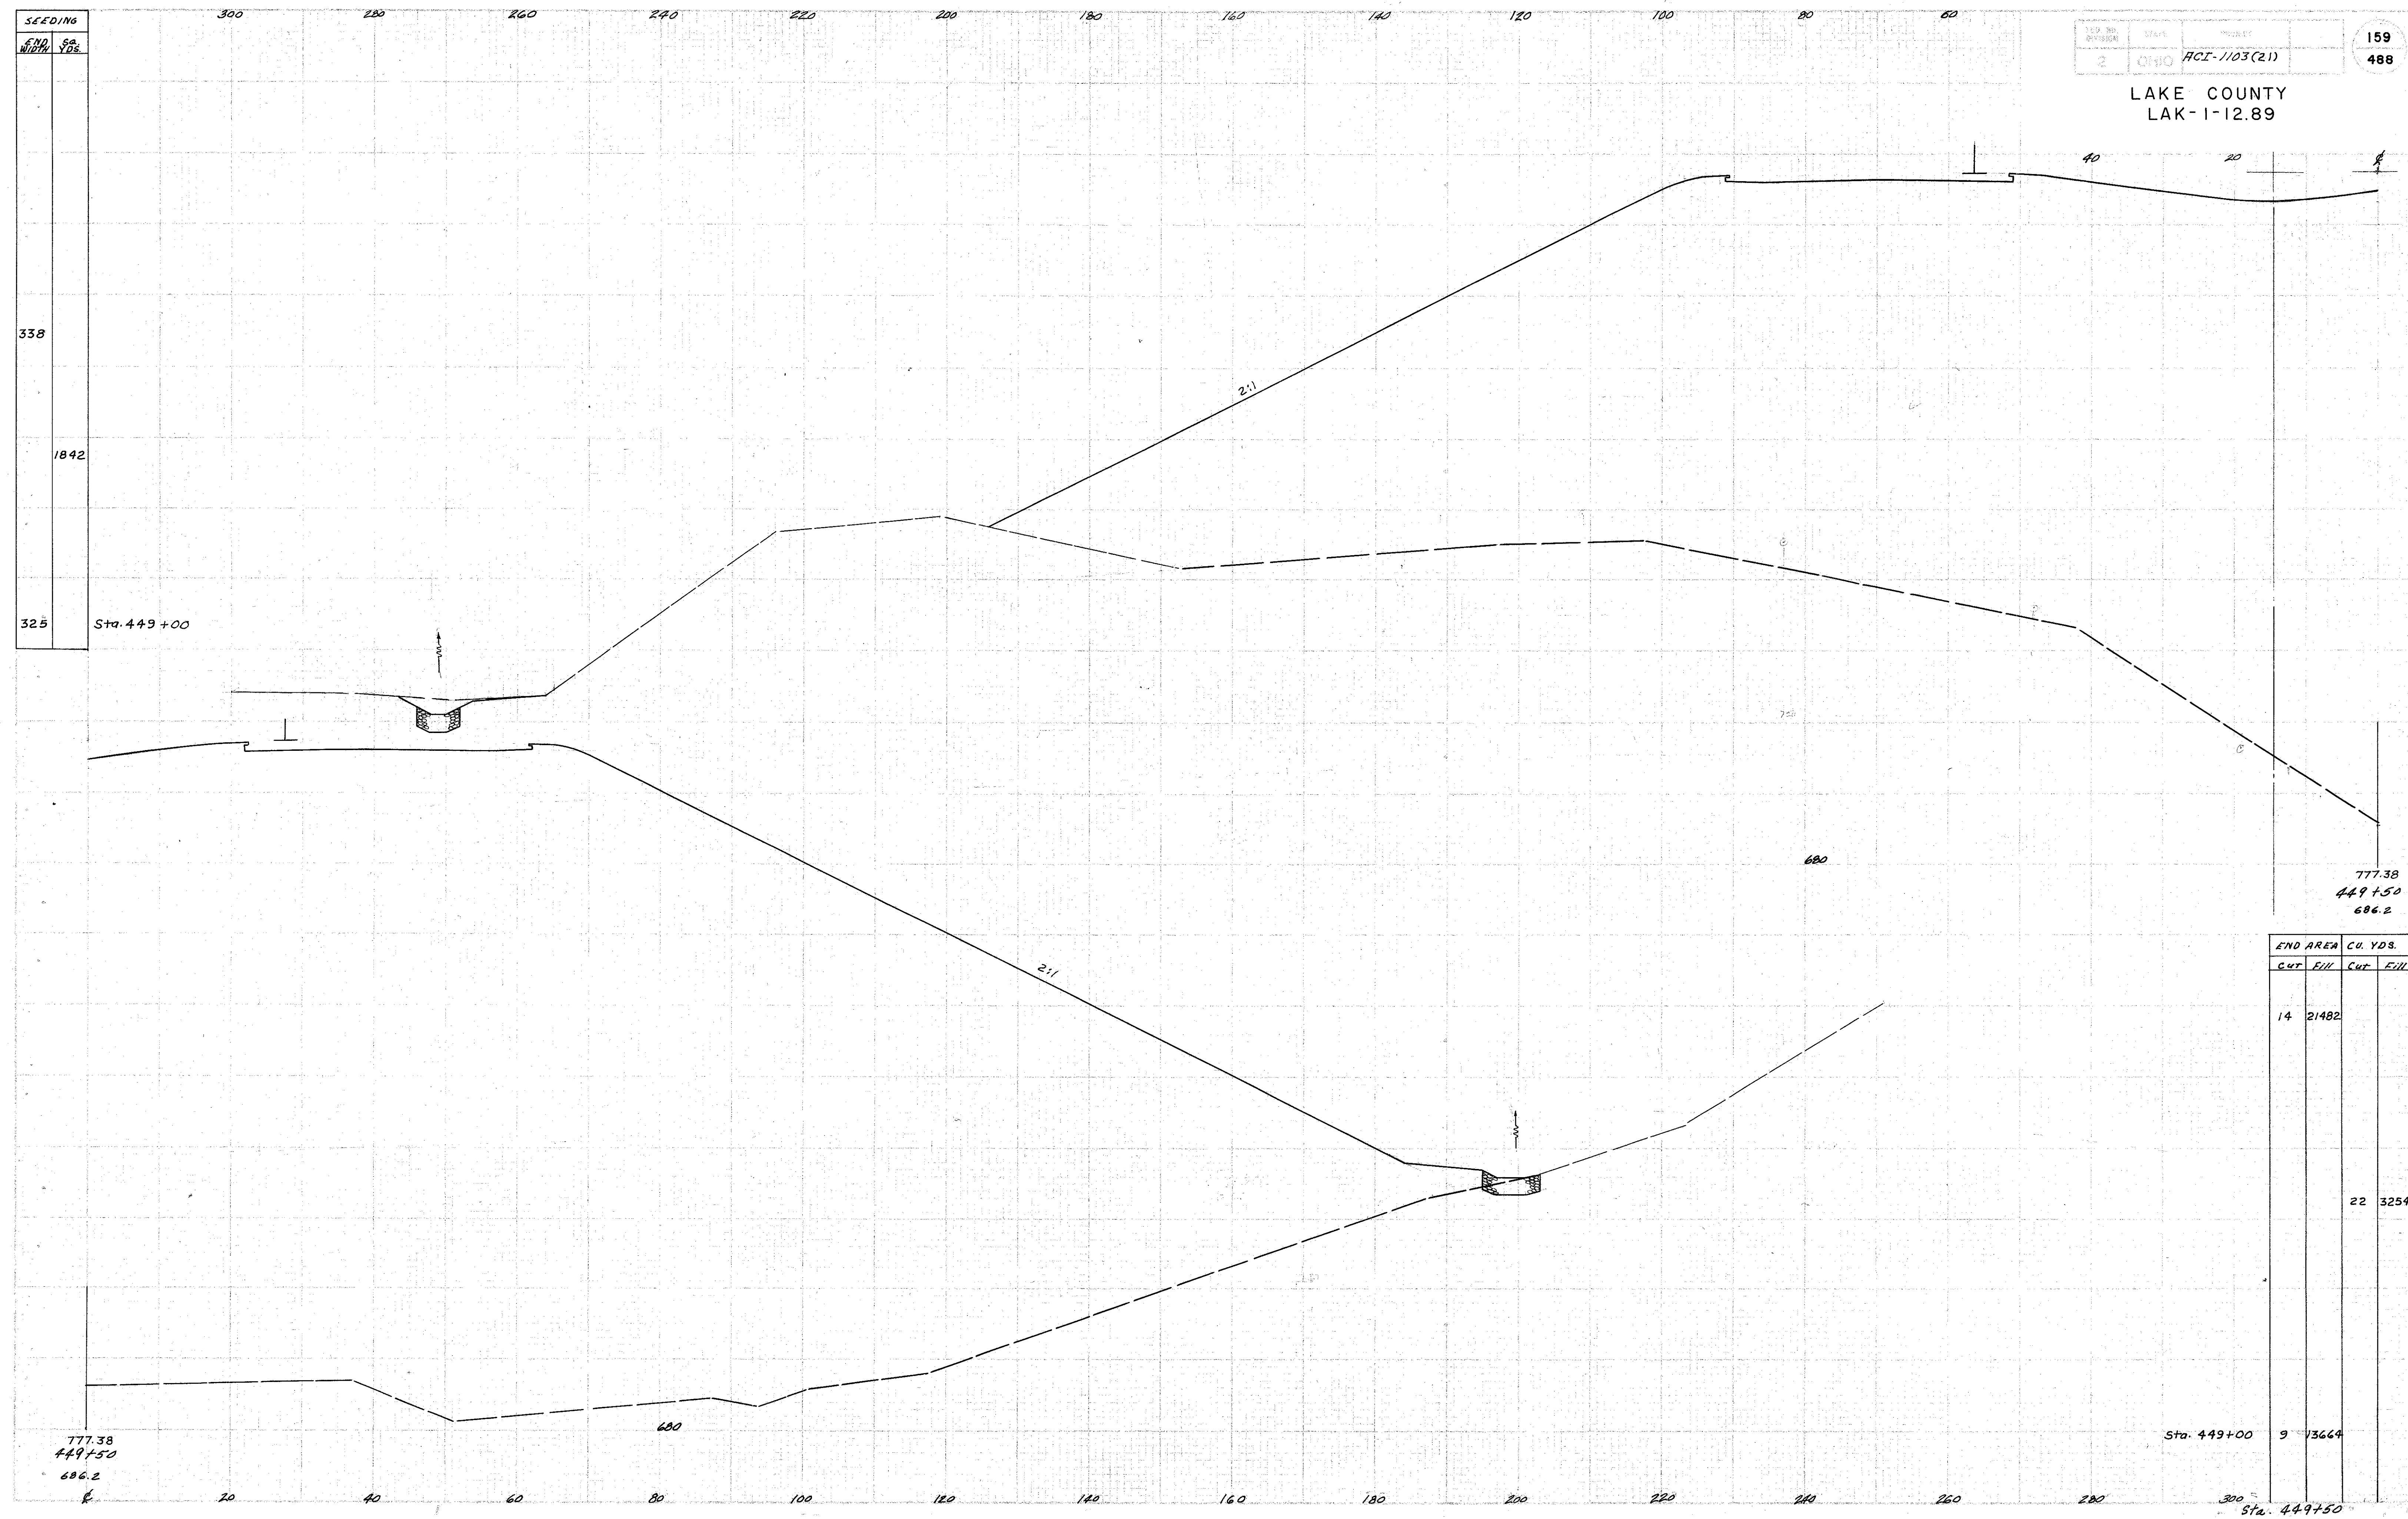

| END AREA | CU. YDS. | |
|----------|----------|-------|
| | CUT | FILL |
| 14 | 21482 | |
| 22 | | 32543 |
| 9 | 13664 | |

777.38
449+50
686.2

Sta. 449+00

Sta. 449+50