

SEEDING	
END	YRS.
504	
2339	
338	


300 280 260 240 220 200 180 160 140 120 100 80 60

2	CHIC	HCI-1103 (21)	160
			488

LAKE COUNTY
LAK-1-12.89

40 20

Constr. 2

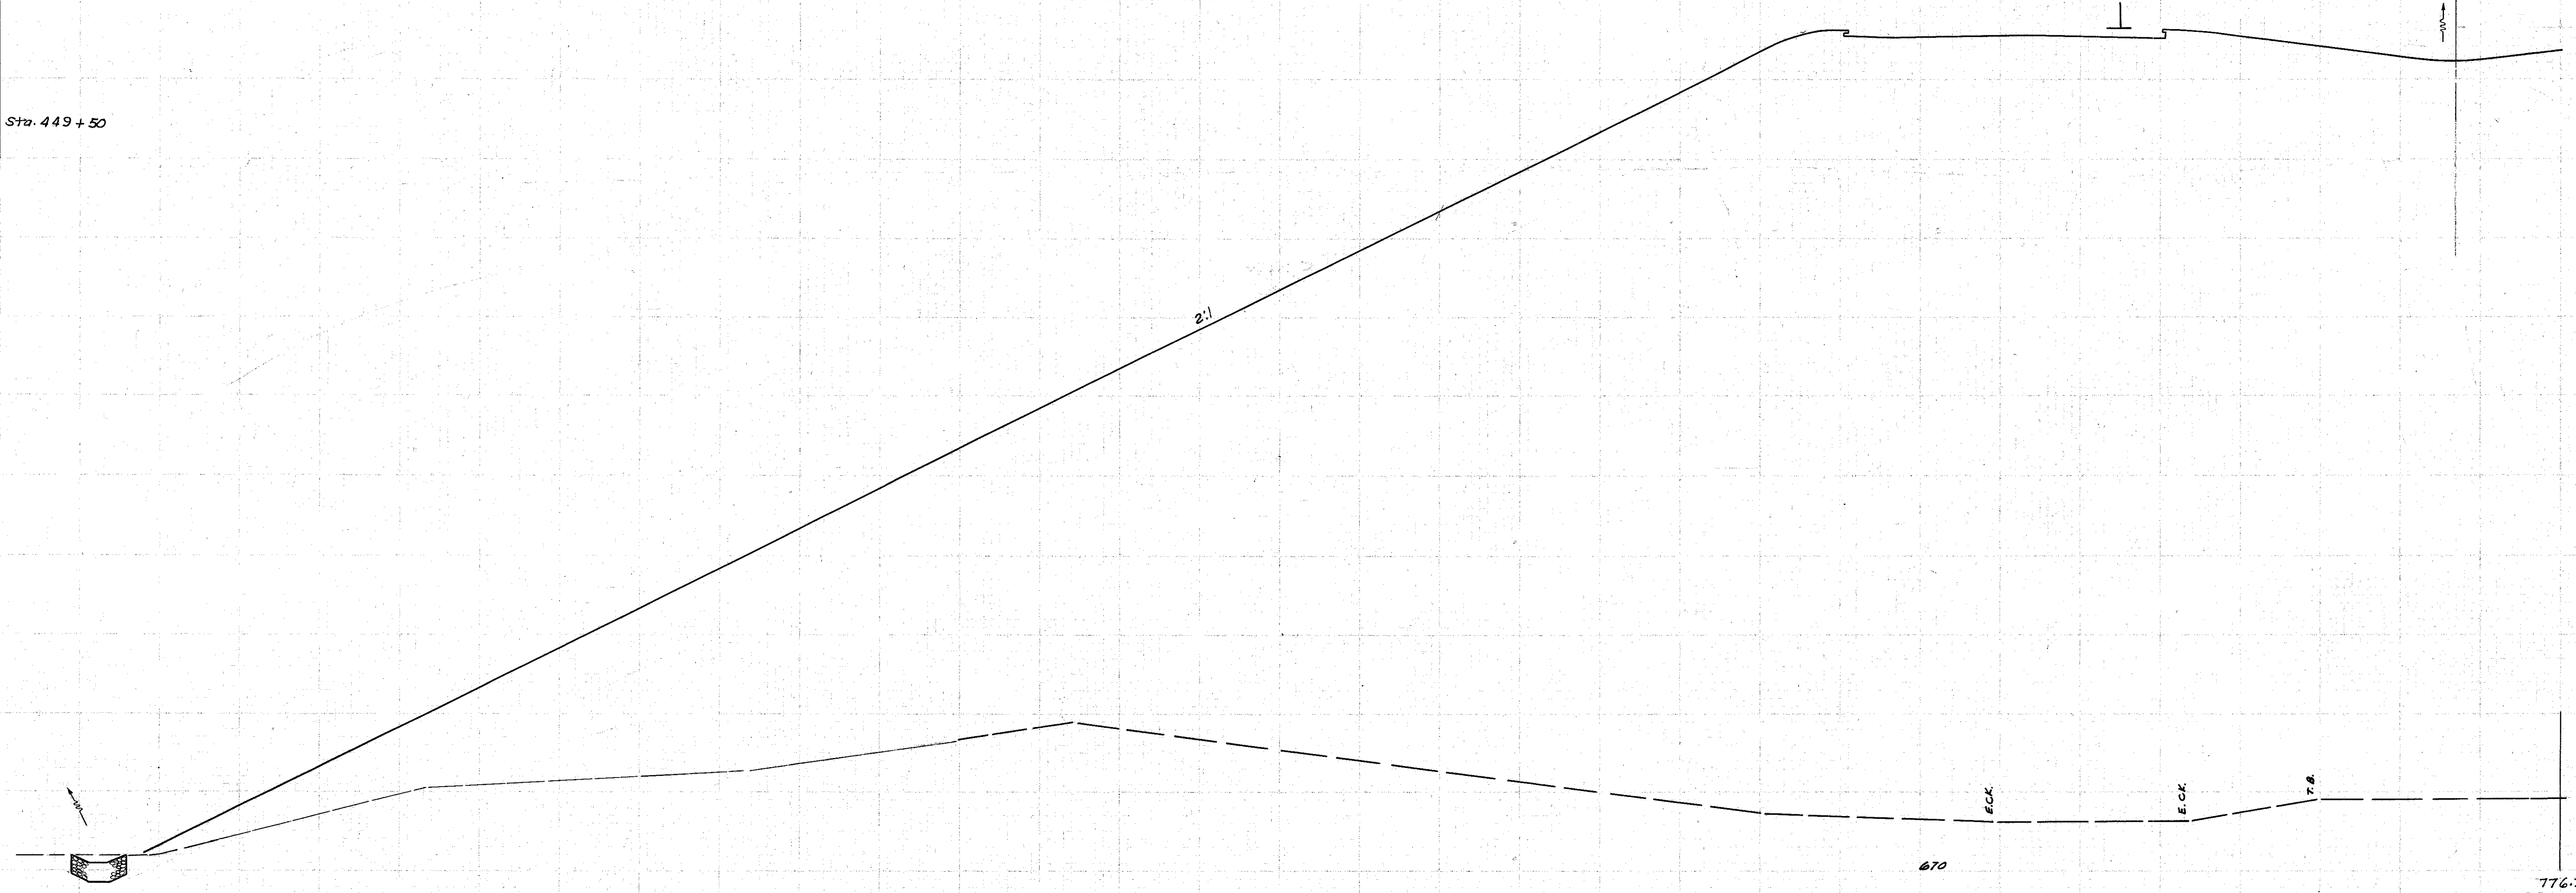

R 20 40 60 80 100 120 140 160 180 200 220 240 260 280 300 320

776.38
450+00
679.2

300
Sta. 450+00 - 2e17