


LAKE COUNTY
LAK-1-12.89

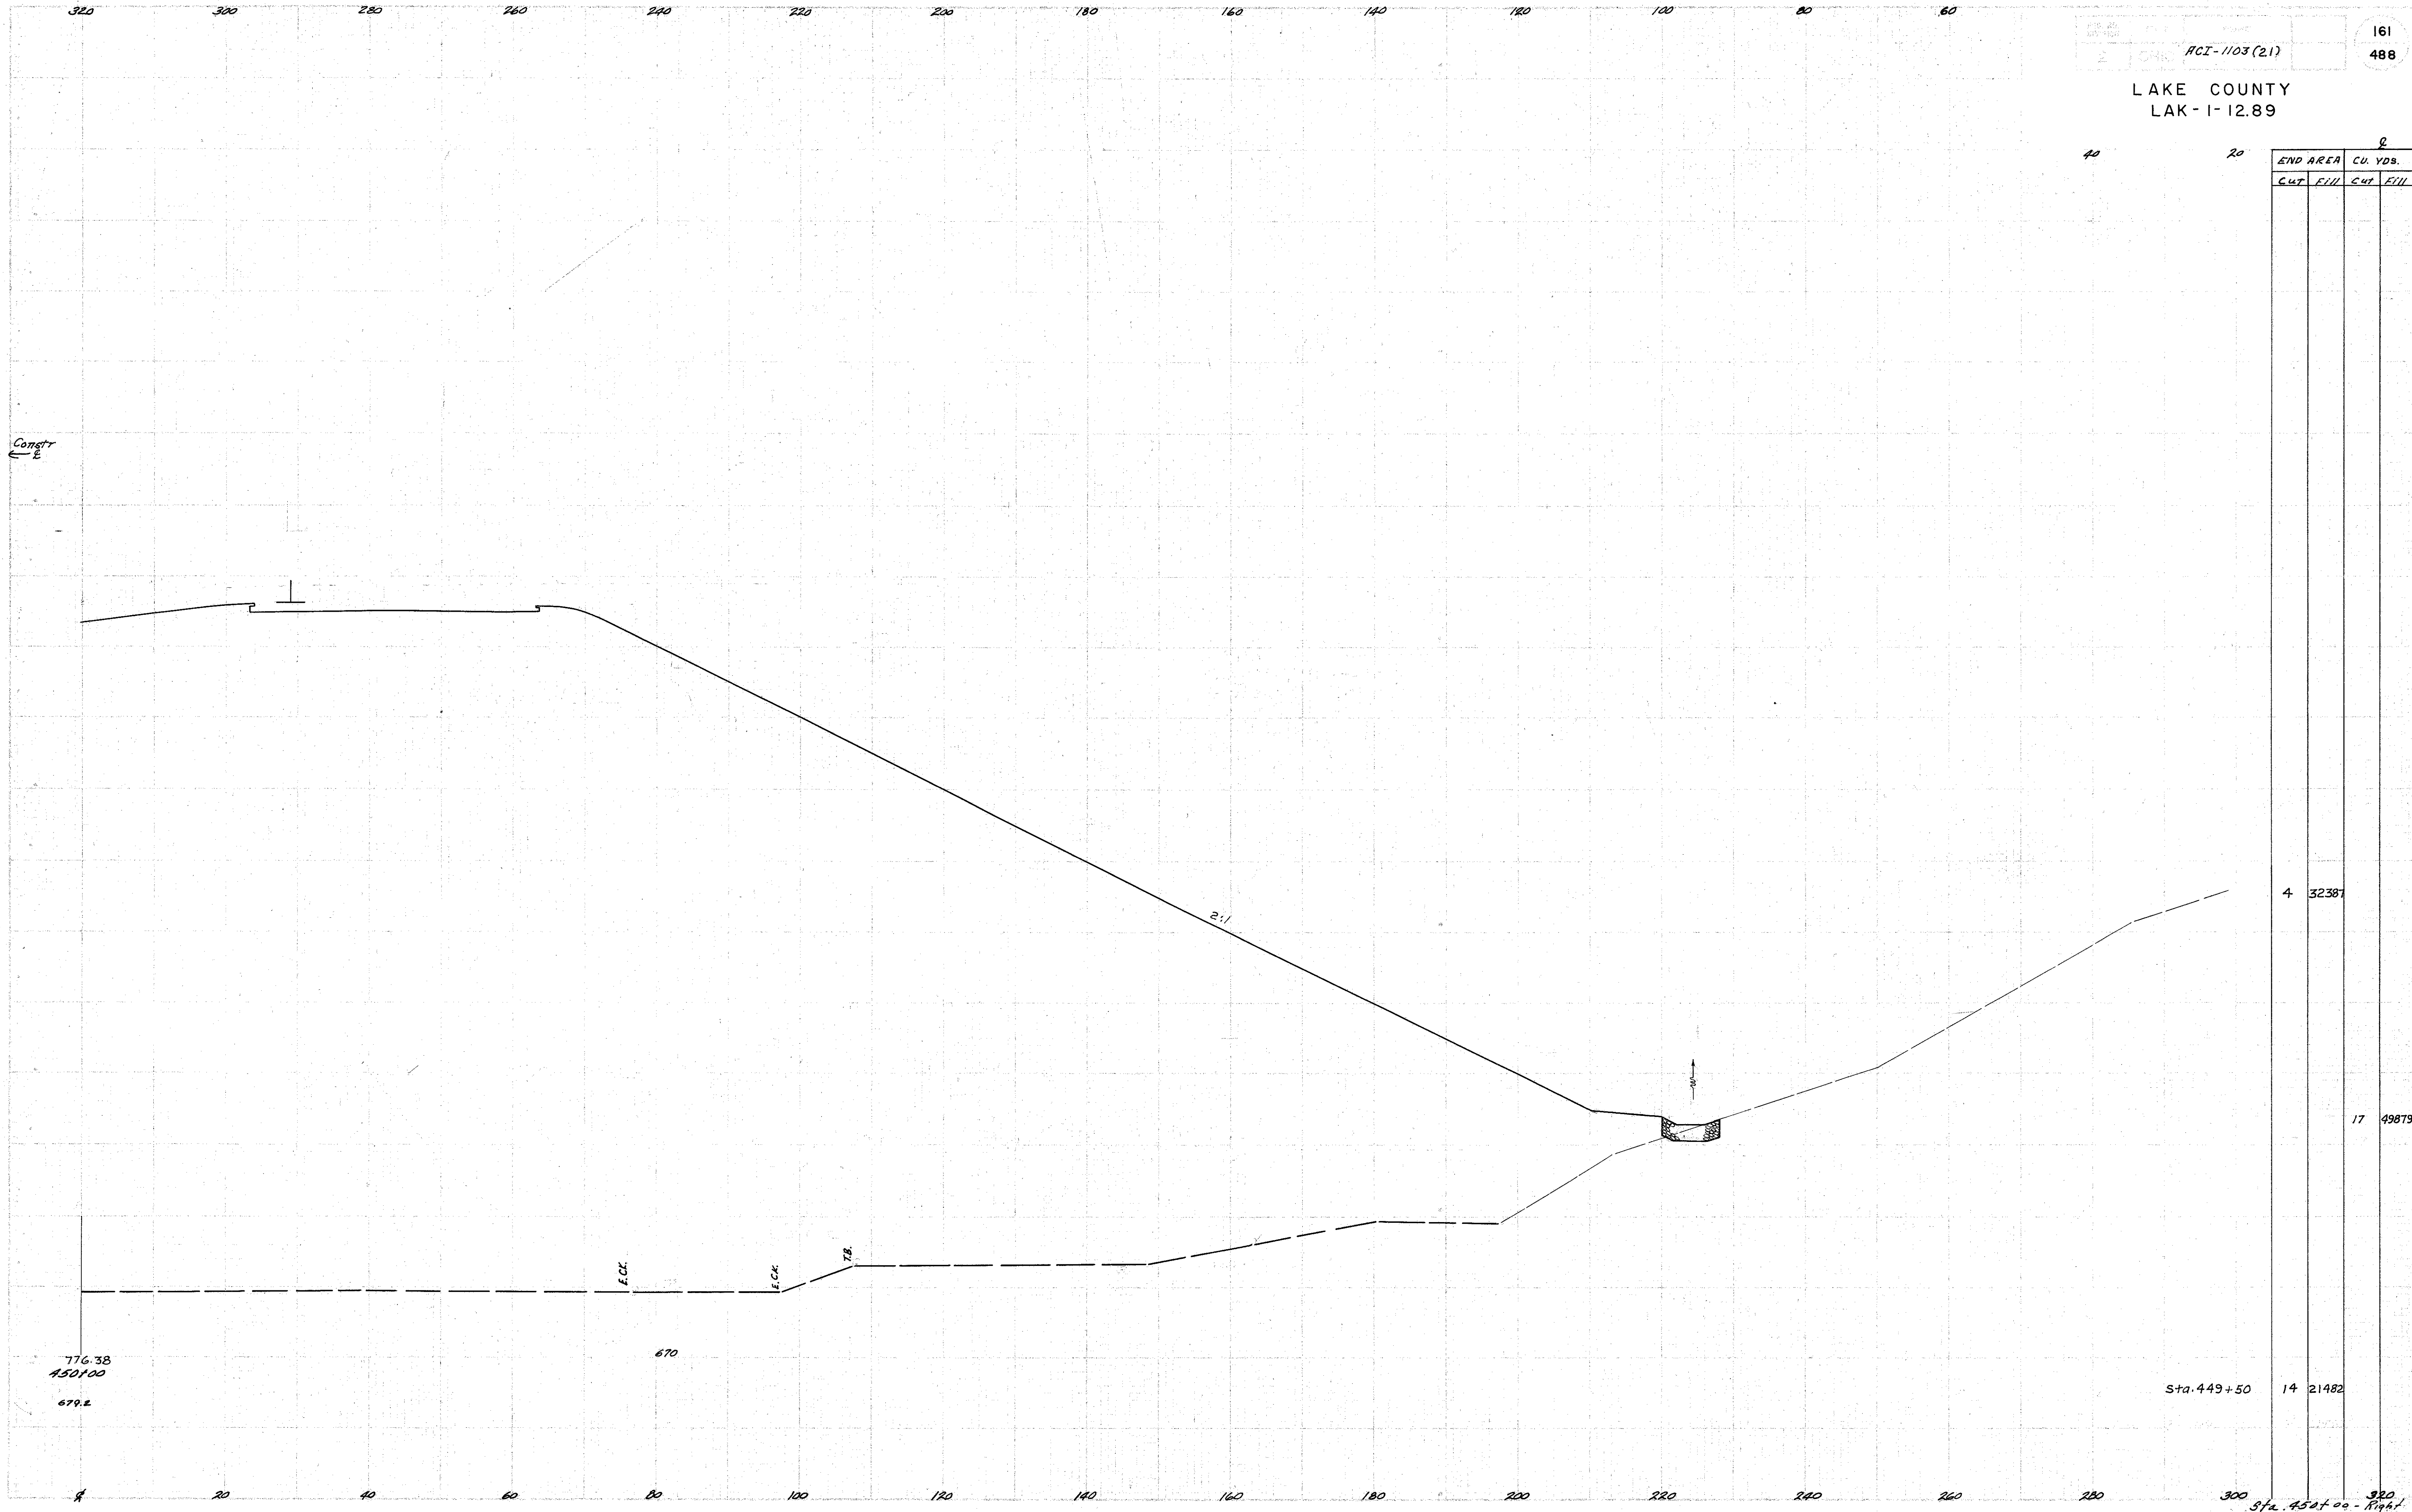

END AREA		CU. YDS.	
CUT	FILL	CUT	FILL
		4	32387
		17	49879
		14	21482

Sta. 449+50

Sta. 452+00 - Right