


LAKE COUNTY
LAK-1-12.89

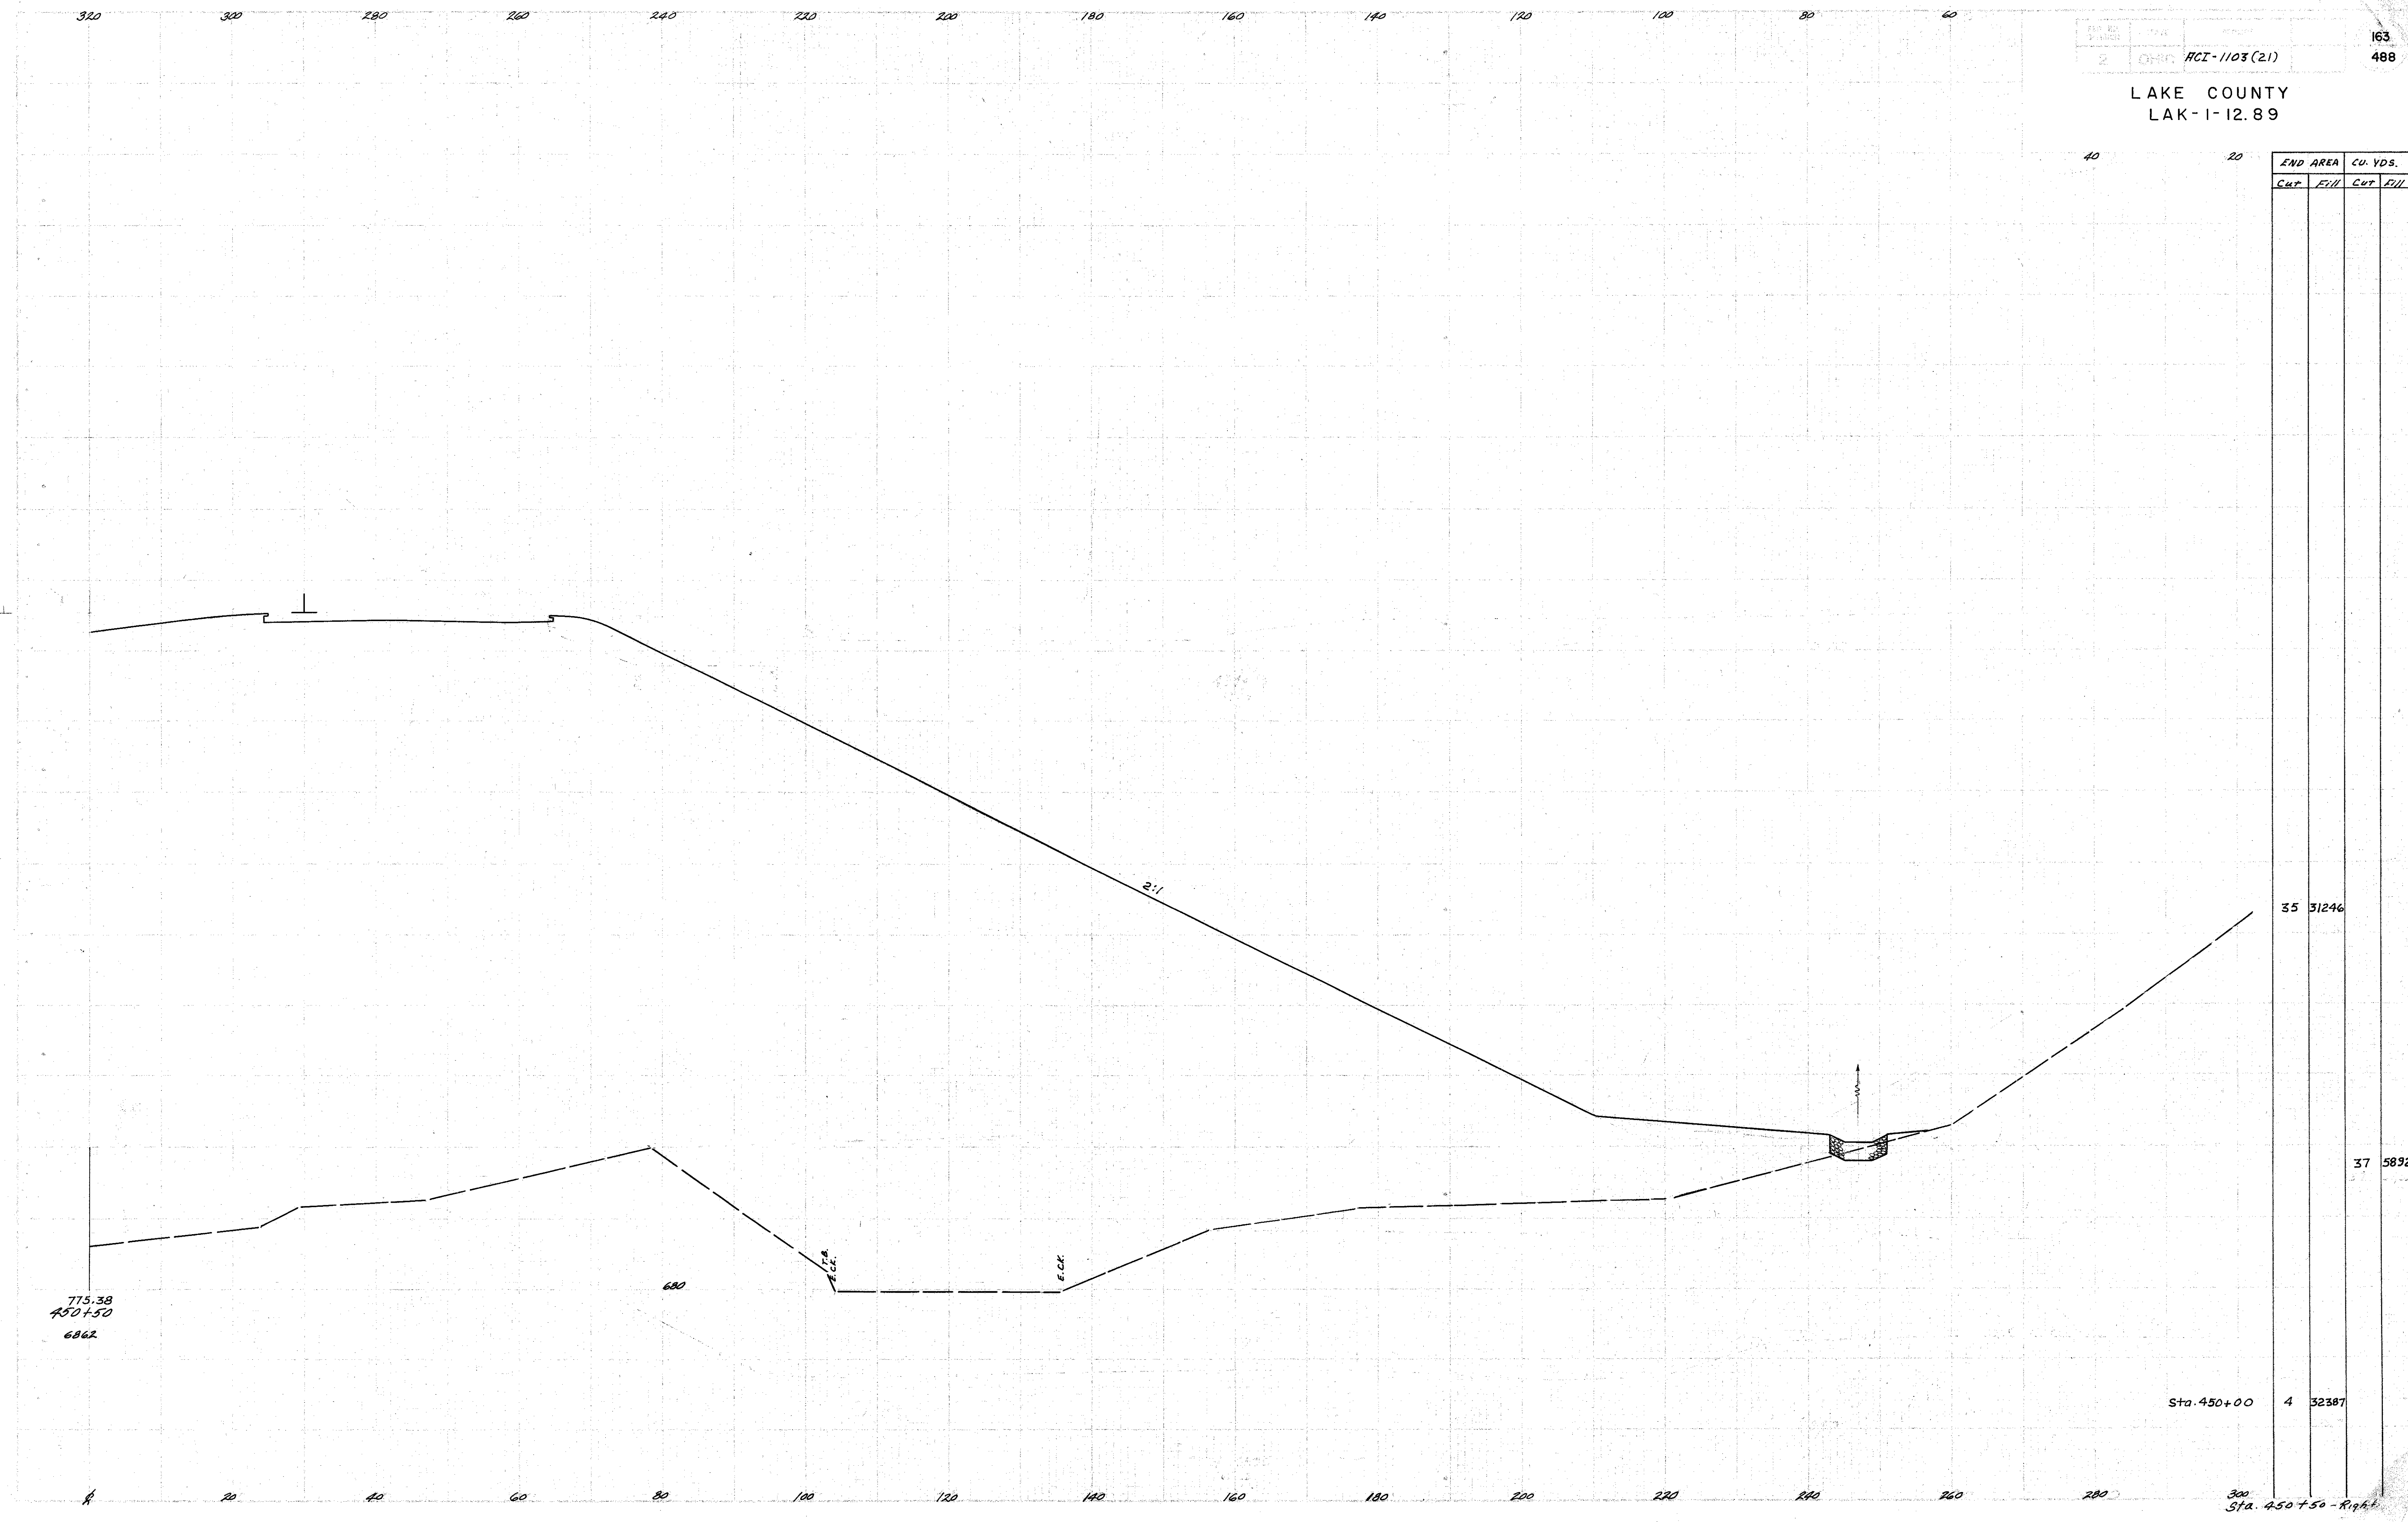

END AREA		CU. YDS.	
CUT	FILL	CUT	FILL
		35	31246
		37	58920
		4	32387

775.38
450+50
686.2

680

E.C.K.

E.C.K.

2:1

Sta. 450+00

300
Sta. 450+50 - Right