

SEEDING

300 280 260 240 220 200 180 160 140 120 100 80 60


END WIDTH

SO YDS.

DATE	PROJECT
2	OHIO HCI-1103 (21)

167
488

LAKE COUNTY
LAK-1-12.89

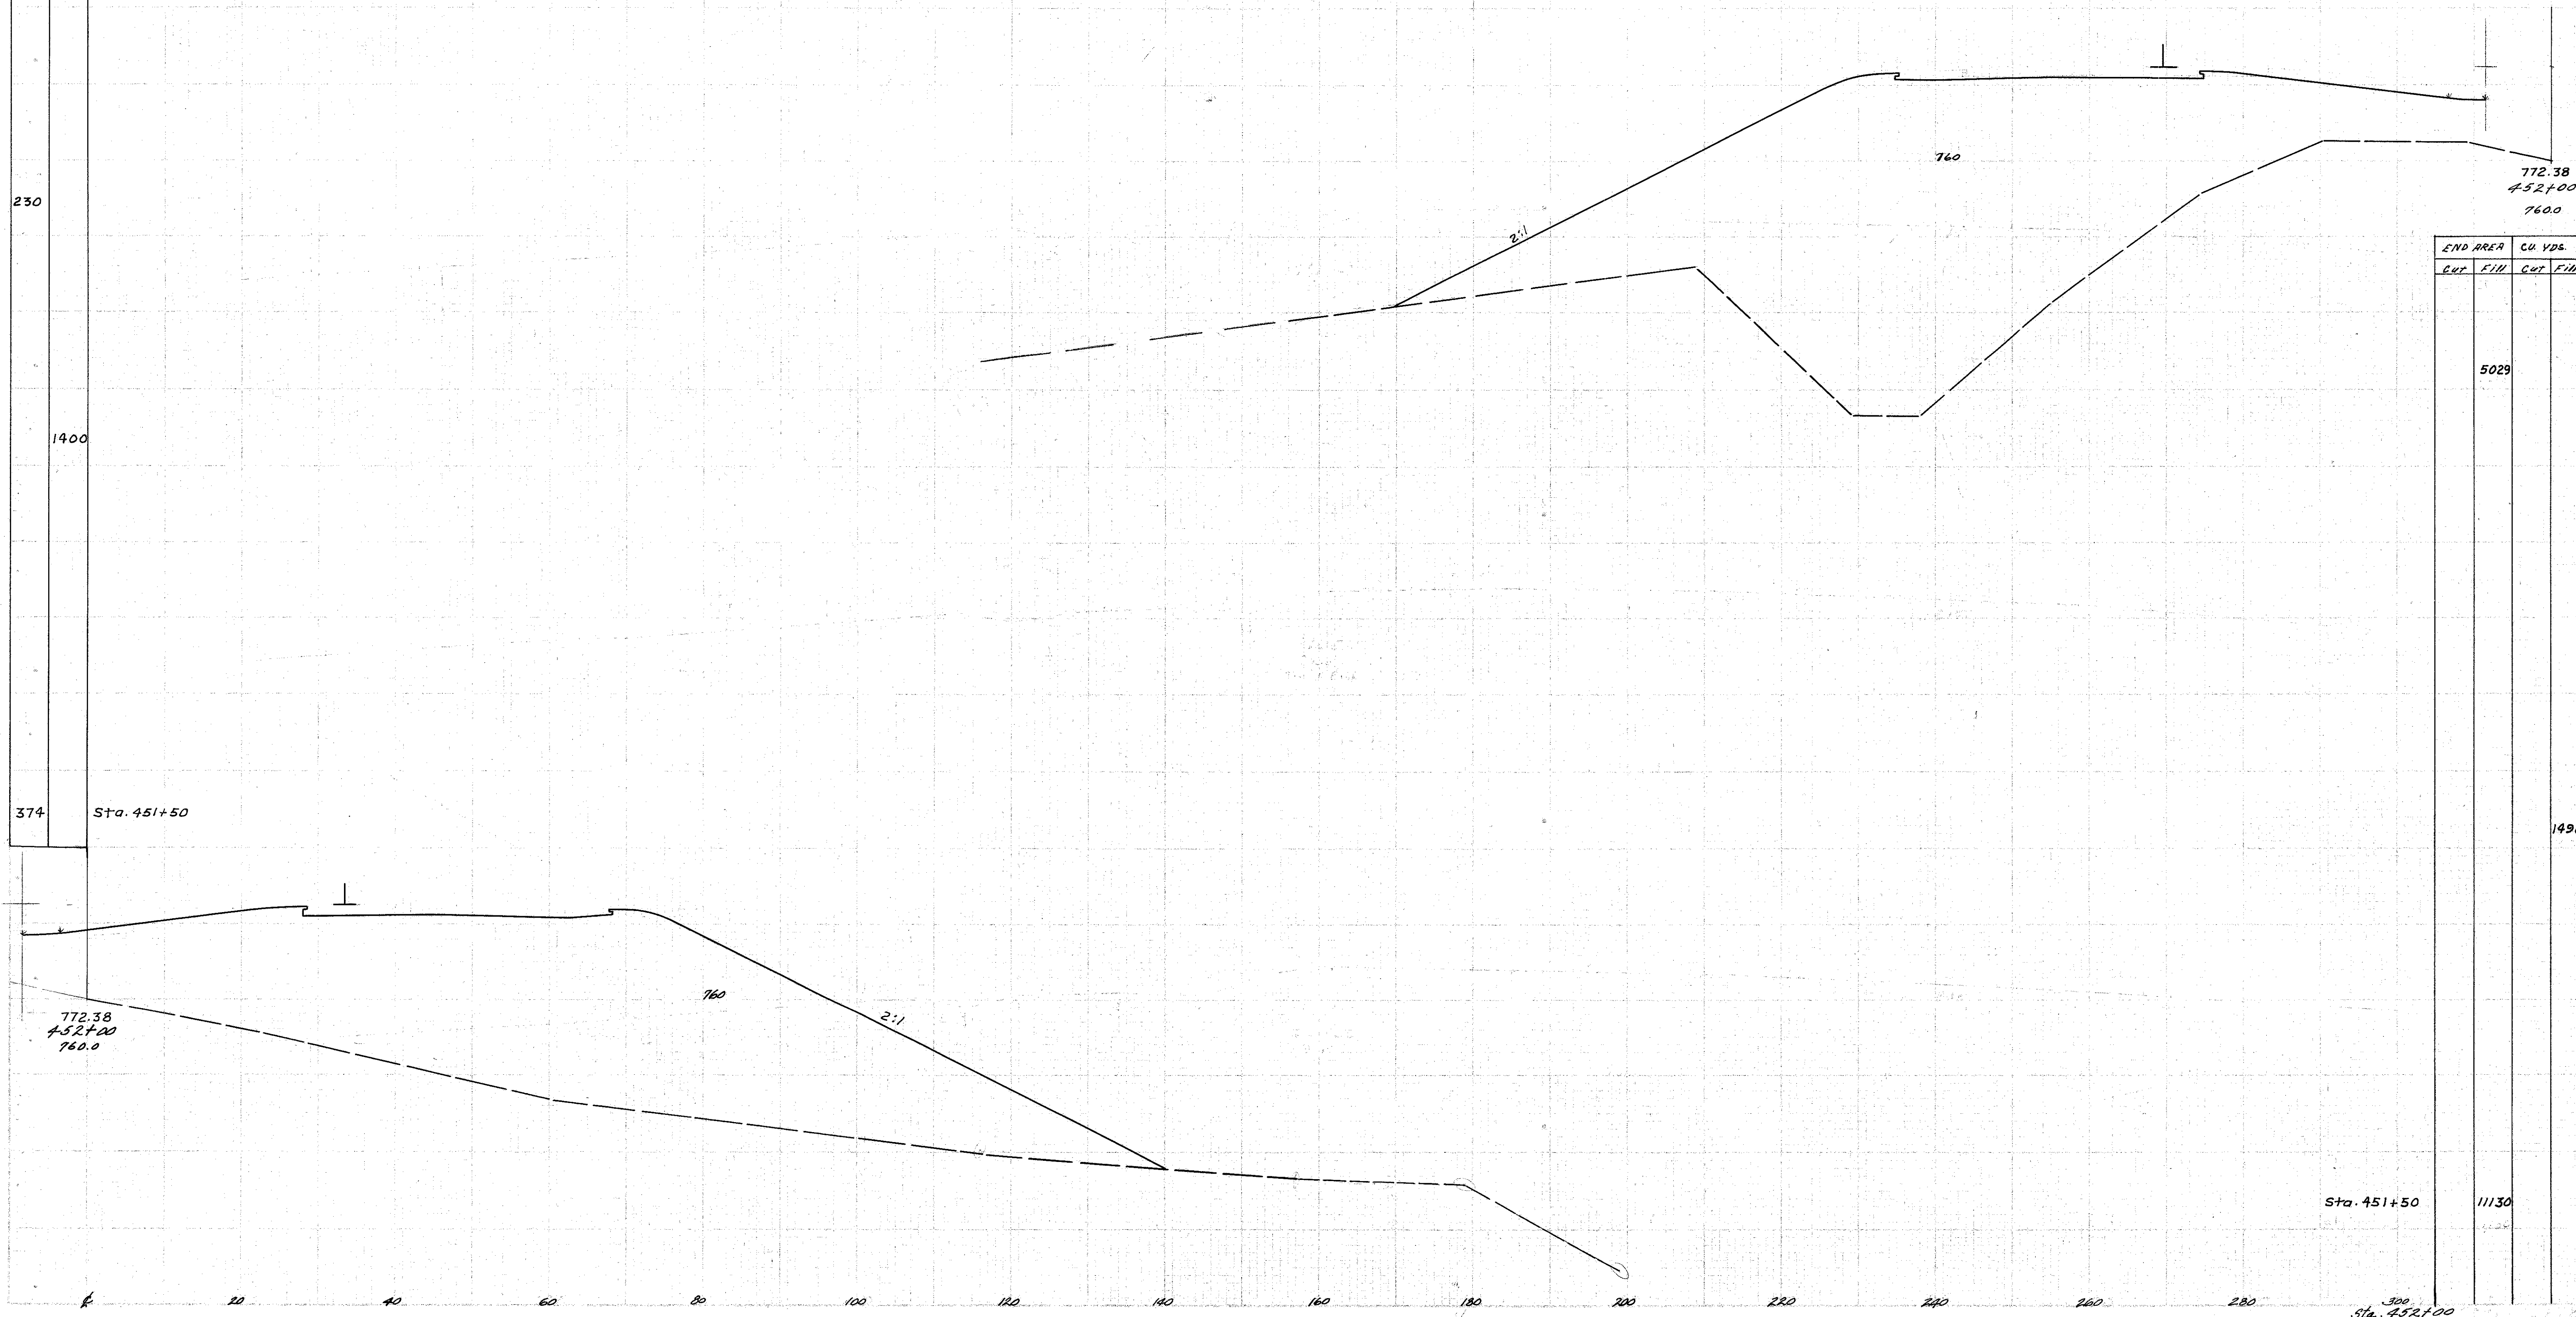

Sta. 451+50

Sta. 451+50

Sta. 452+00