


SEEDING
 END WIDTH 88.5
 166
 442
 152

PLAN NO.	STATE	PROJECT	169
2	OHIO	ACI-1103 (21)	488

LAKE COUNTY
 LAK-1-12.89

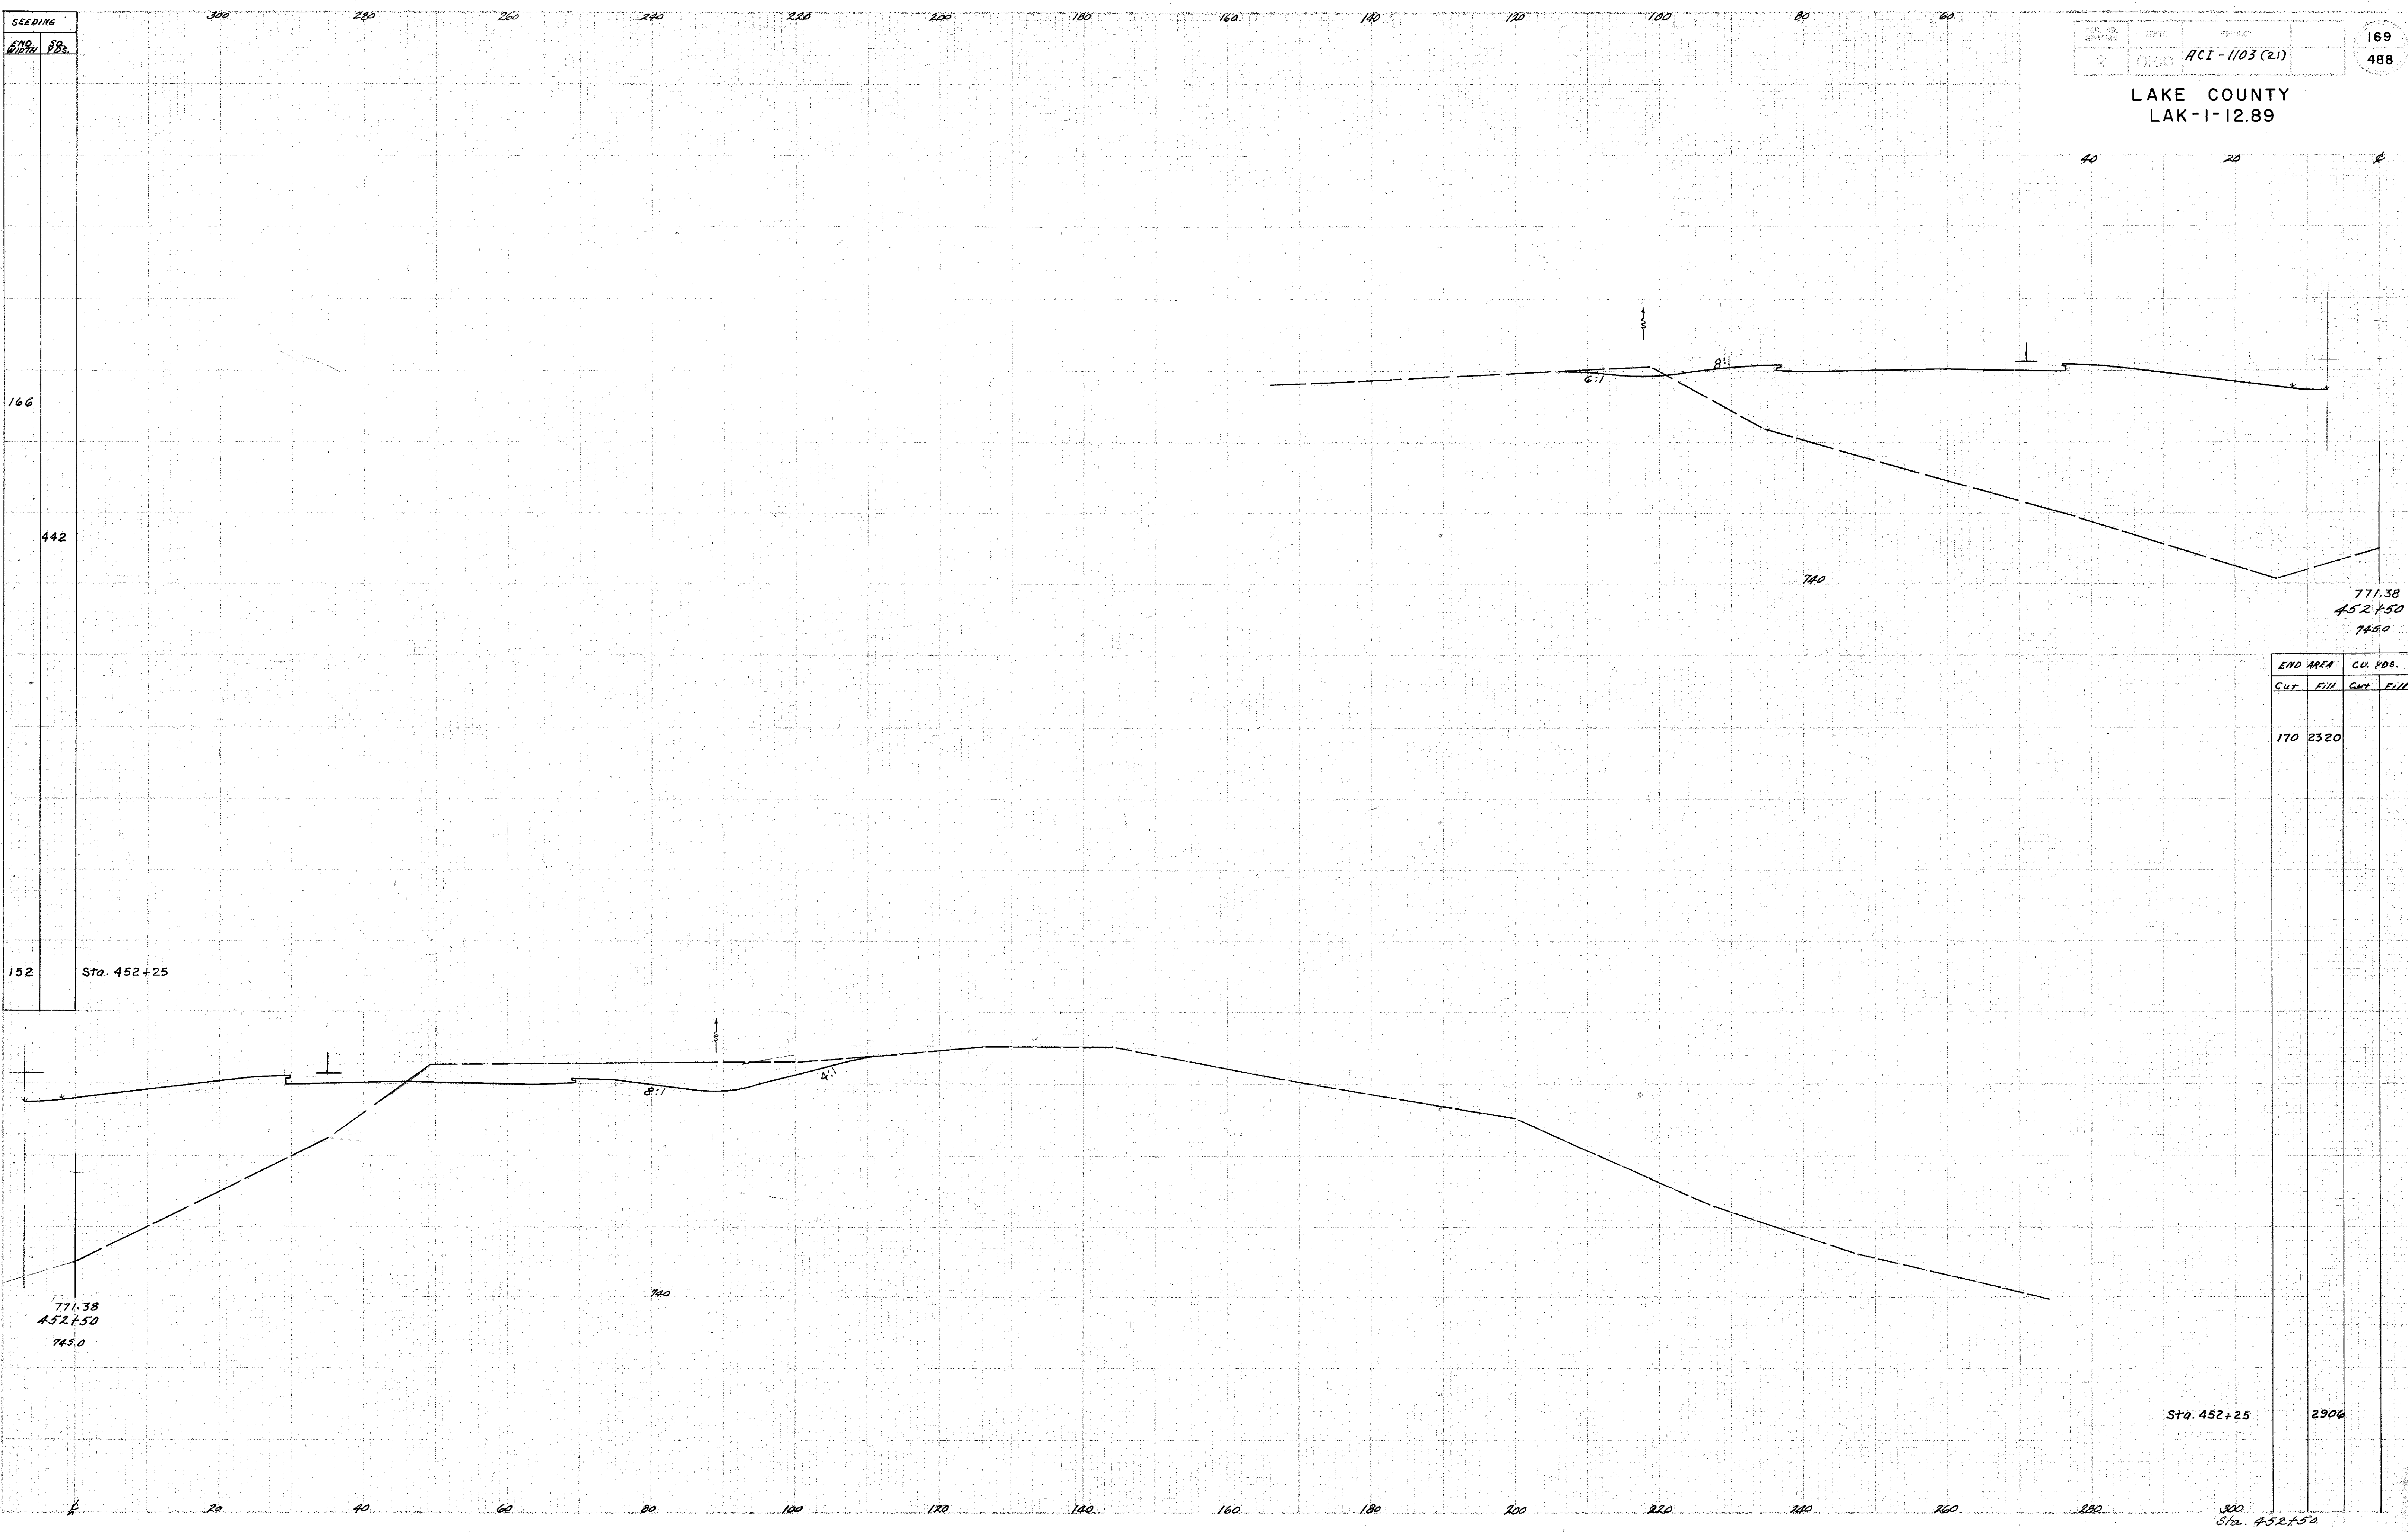

END AREA		CU. YDS.	
Cut	Fill	Cut	Fill

170 2320

Sta. 452+25 2906

Sta. 452+50