


SEEDING  
EDGE SQ.  
WIDTH YDS.

293  
1364

2 OHIO PCI-1103(21) 173  
488

LAKE COUNTY  
LAK-1-12.89

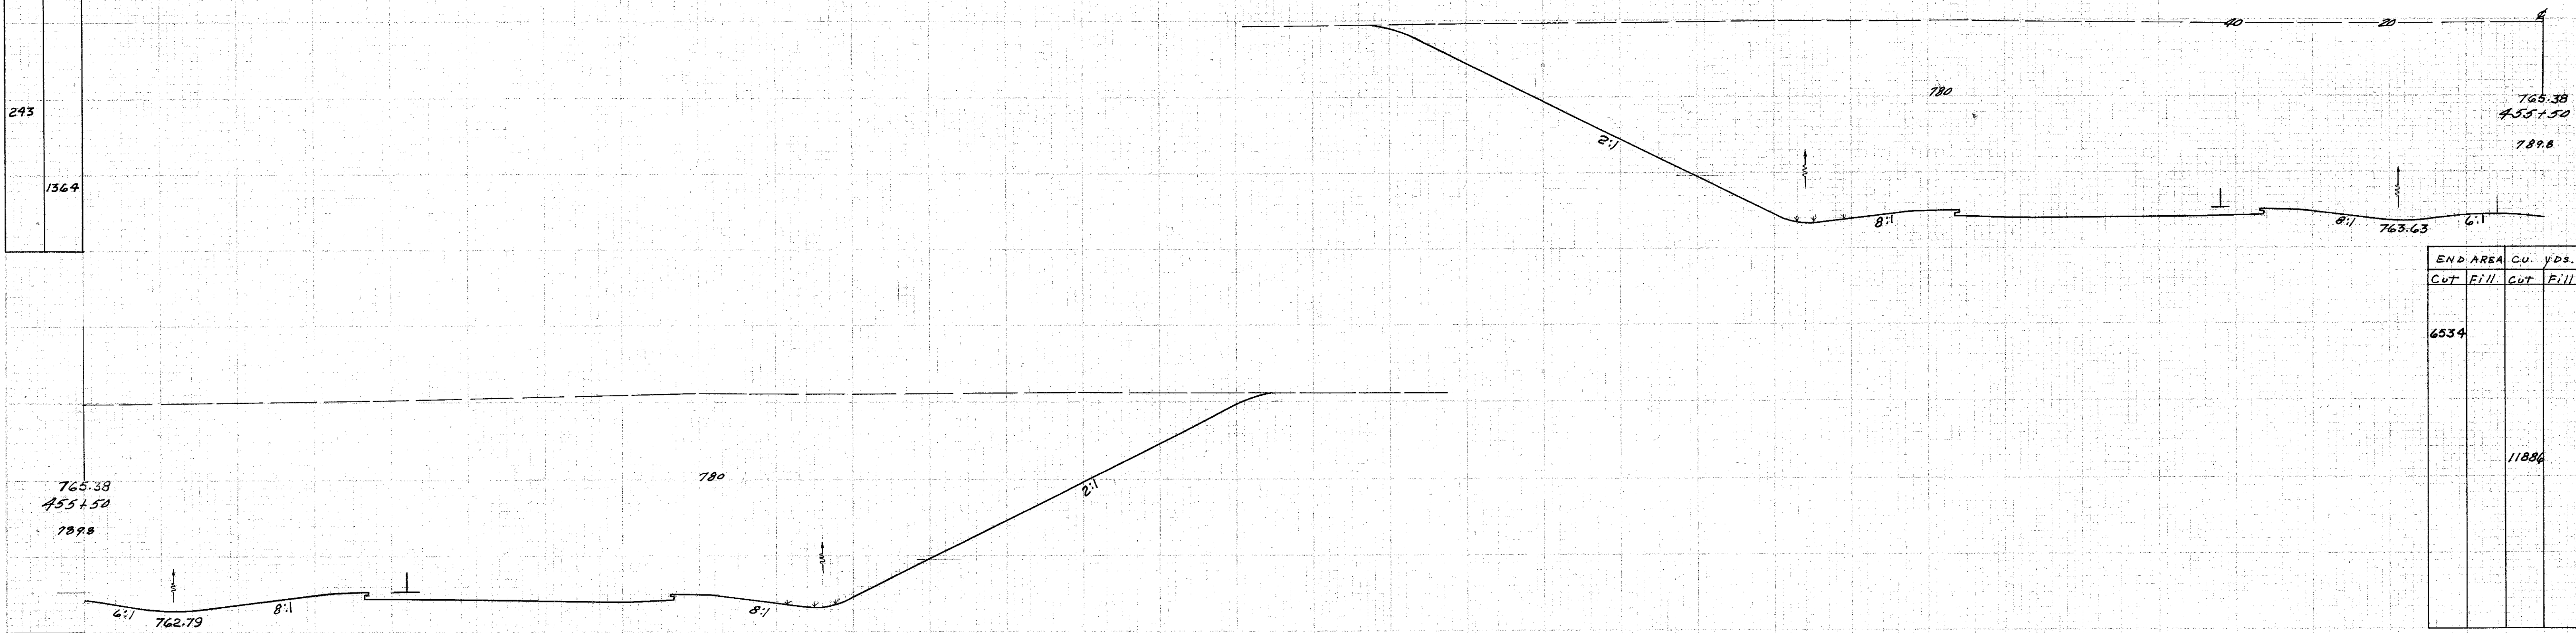

SEEDING  
EDGE SQ.  
WIDTH YDS.

248  
1344

236  
Sta. 454+50

